





VISUAL SCALE 1:100 @ A3

Do not scale from this drawing
 The contractor is to check all dimensions on site and report any discrepancies to the architect
 All rights described in chapter IV of the copyright, designs and patents act 1988 have been generally asserted

Notes

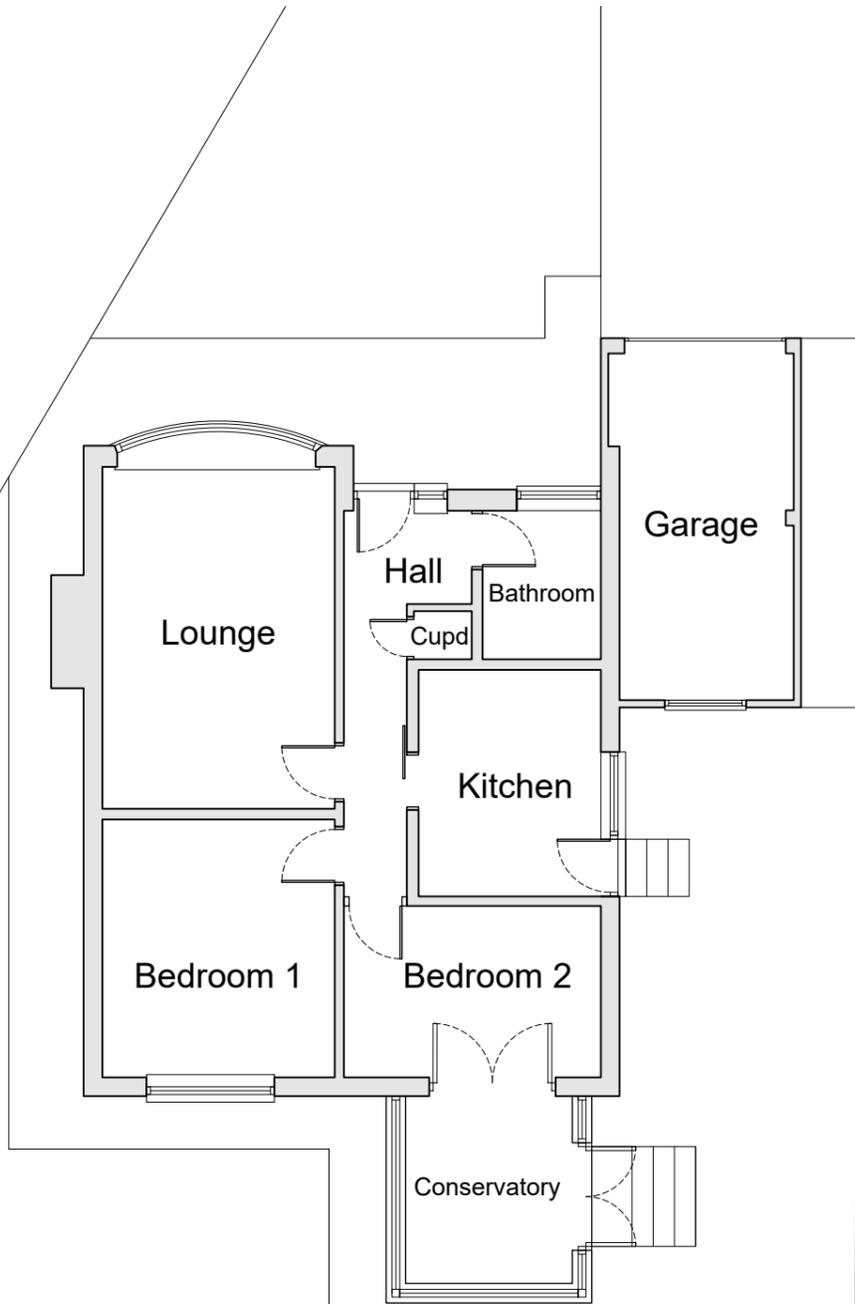

Existing Ground Floor Plan

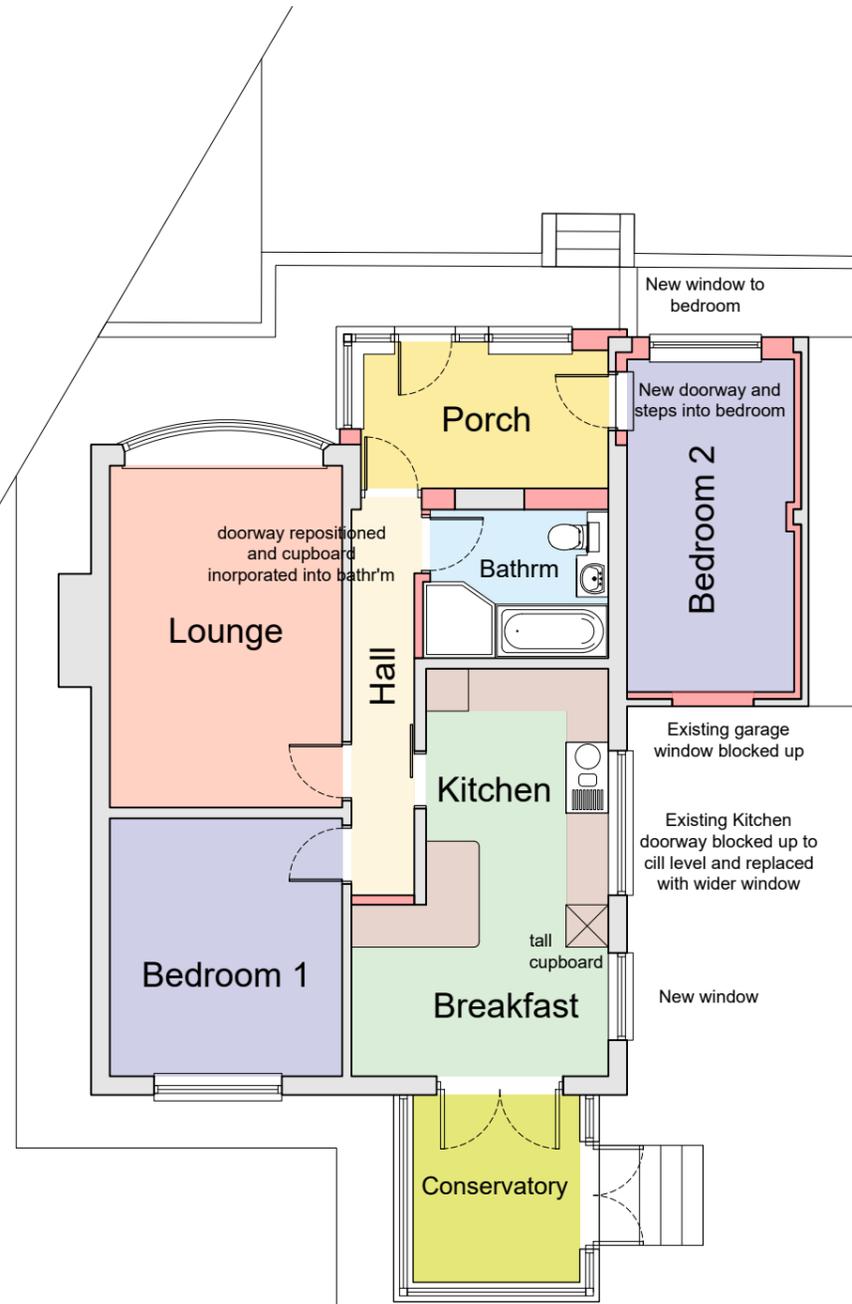

Proposed Ground Floor Plan

Rev	Description	Date	By	Chk
P1-	Planning Submission	12/03/26	By	Ck
I-3	Final Review	10/02/26	By	Ck
-	Initial Issue	16/02/26	By	Ck

Telephone 0780 156 4190



Project
 12 Buttermere Way
 Ardsley
 For Mr & Mrs Elliott

Drawing
 Existing & Proposed Plans

Scale 1:100	Drawn JSS	Date 16/02/26
Drawing Purpose PLANNING SUBMISSION		Status S5
Ref. DJE-00-A-2000		Rev. P1