


ELEVATION (04)01

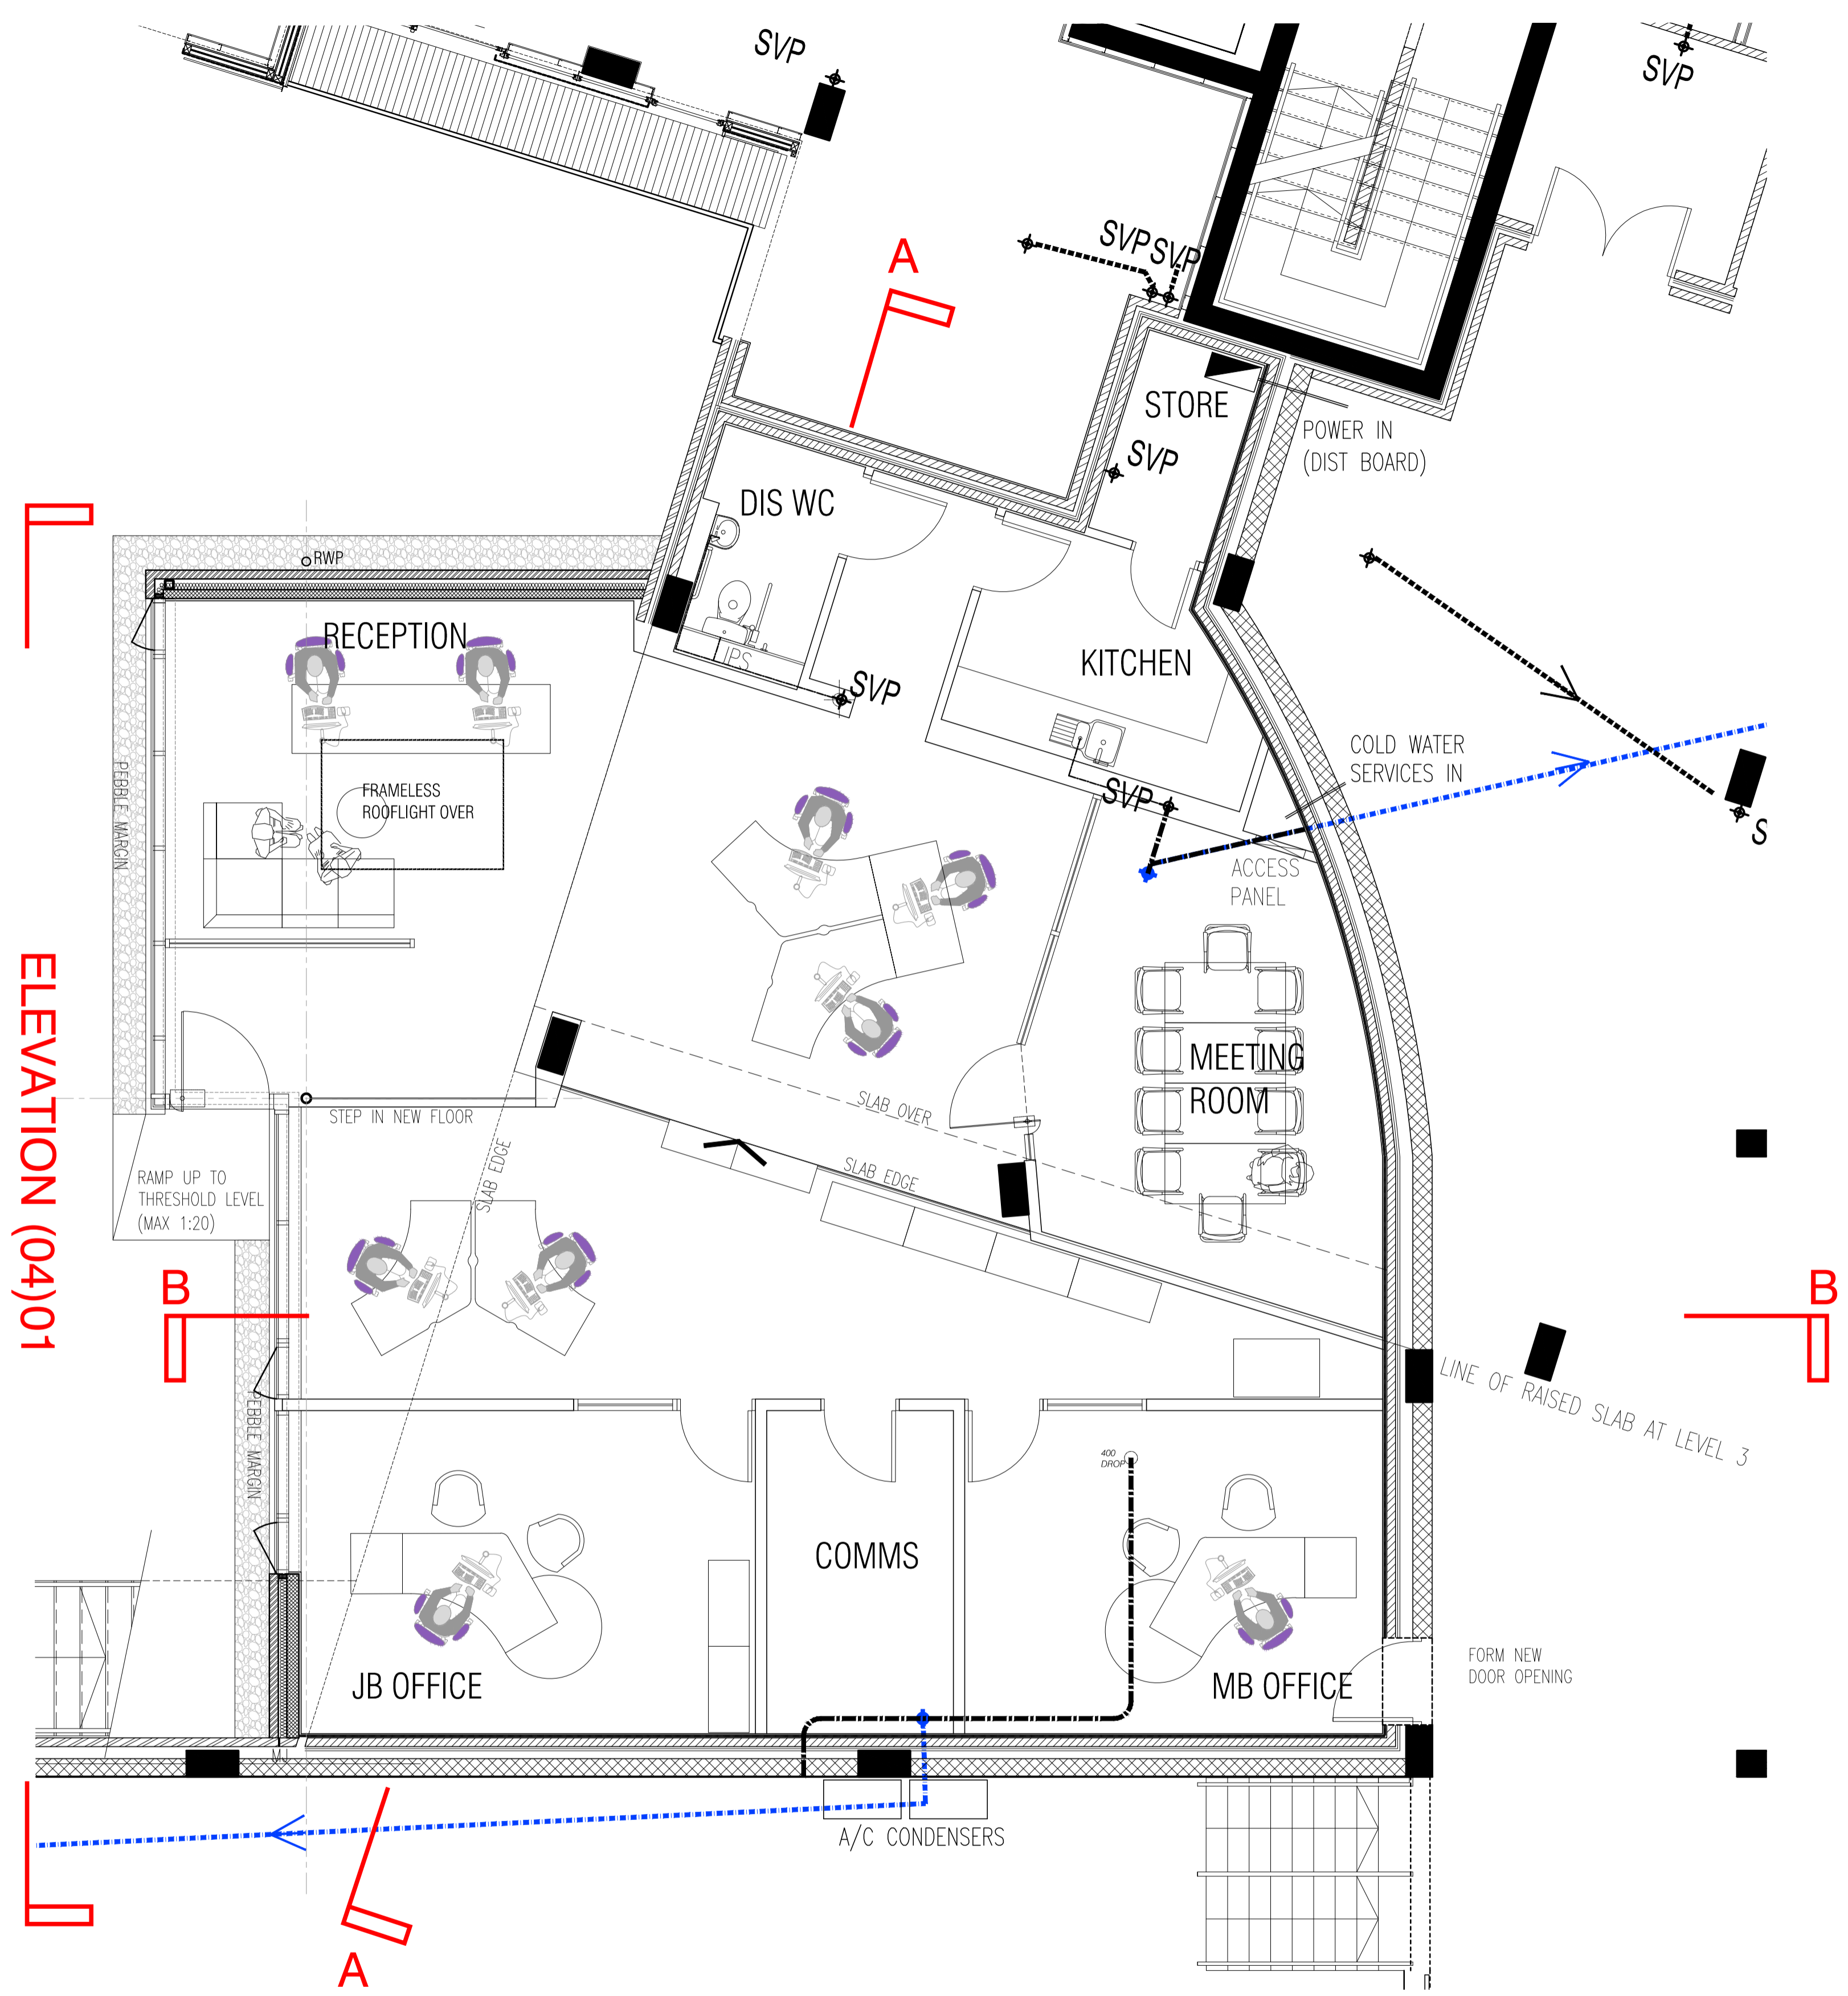

B	POSITION OF EXT WALL AND CURTAIN WALLING	03.04.2013
	MODIFIED TO SUIT EXISTING CONSTRUCTION	
A	ELEC DIST BOARD REPOSITIONED	27.03.2013
	Revision	

axis
architecture

Talbot Chambers 2-6 North Church Street Sheffield S1 2DH
tel: +44(0)114 2490944 fax: +44(0)114 2490966 www.axis-architecture.com

QUEST OFFICE
GATEWAY PLAZA
BARNSELEY

PROPOSED GA PLAN

A1 Scale	A3 Scale	Date	Drawn By	Revision
1:50	1:100	MAR 2013	A X I S	B
Drawing Number				
26637(02)01				
PLANNING				
© COPYRIGHT EXISTS ON ALL DESIGN AND INFORMATION SHOWN DO NOT SCALE for manufacture. Verify all dimensions prior to construction				

