




OUTSIDE VIEW
SCALE 1 : 10

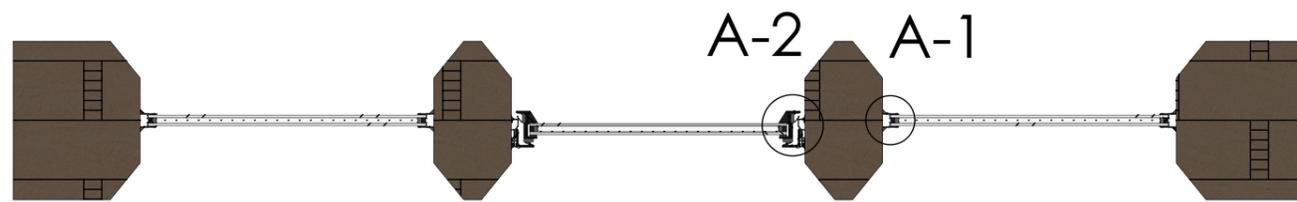

SECTION A-A
SCALE 1 : 10

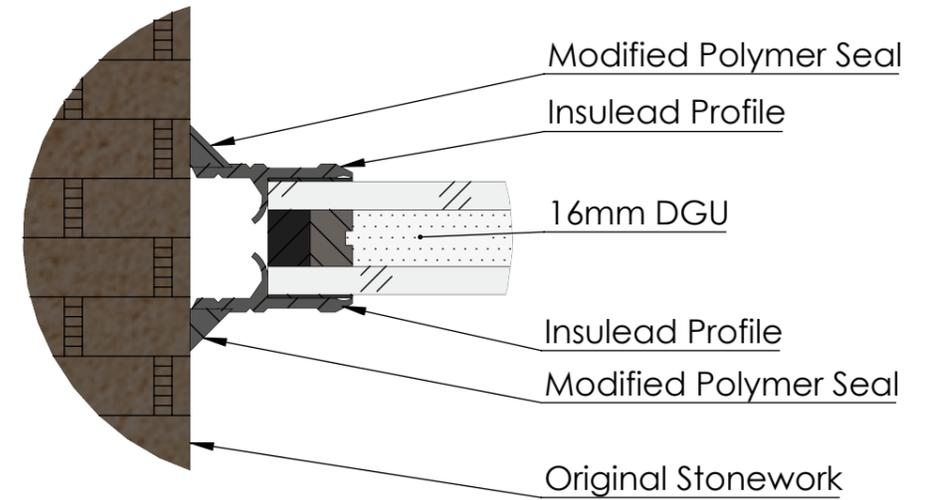

DETAIL A-1
INSULEAD FIXED
SCALE 1 : 1

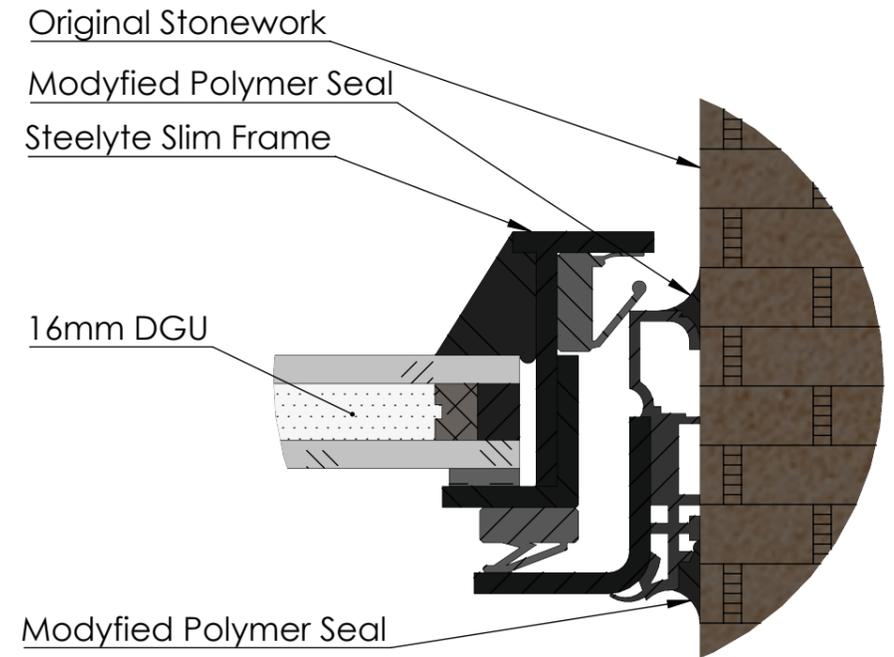

DETAIL A-2
STEELYTE SLIM OPENER
SCALE 1 : 1

- NOTES:
1. Insulead profiles shown are dependent on stonework condition and are subject to a site survey.
 2. 16mm Units for Listed Buildings are offered as standard. Double Glazed Units can be made as thin as 14mm and 12mm but filled with Krypton gas at extra cost.
 3. Stone profiles and rebates are assumed based off measurements given. Physical dimensions and profiles are subject to a site survey.

TOUCHSTONE
GLAZING SOLUTIONS
THE MEASURE OF QUALITY

DRAWN	NAME	DATE
CHECKED	ACM	09/07/2025
WEBSITE:	www.touchstoneglazing.co.uk	

DO NOT SCALE DRAWING	REVISION: 02
UNLESS OTHERWISE SPECIFIED: DIMENSIONS ARE IN MILLIMETERS SCALE AS DETAILED	PROPERTY OF TOUCHSTONE GLAZING SOLUTIONS NOT TO BE REPRODUCED OR DISSEMINATED
TITLE: Touchstone Windows 16mm DGU - Original Stonework	
CUSTOMER: Roper House	
COMPANY: TOUCHSTONE GLAZING SOLUTIONS	A3
SCALE: 1:10	SHEET 1 OF 1
THIRD ANGLE PROJECTION	