


Wakefield Road, Athersley, Smithies, Barnsley

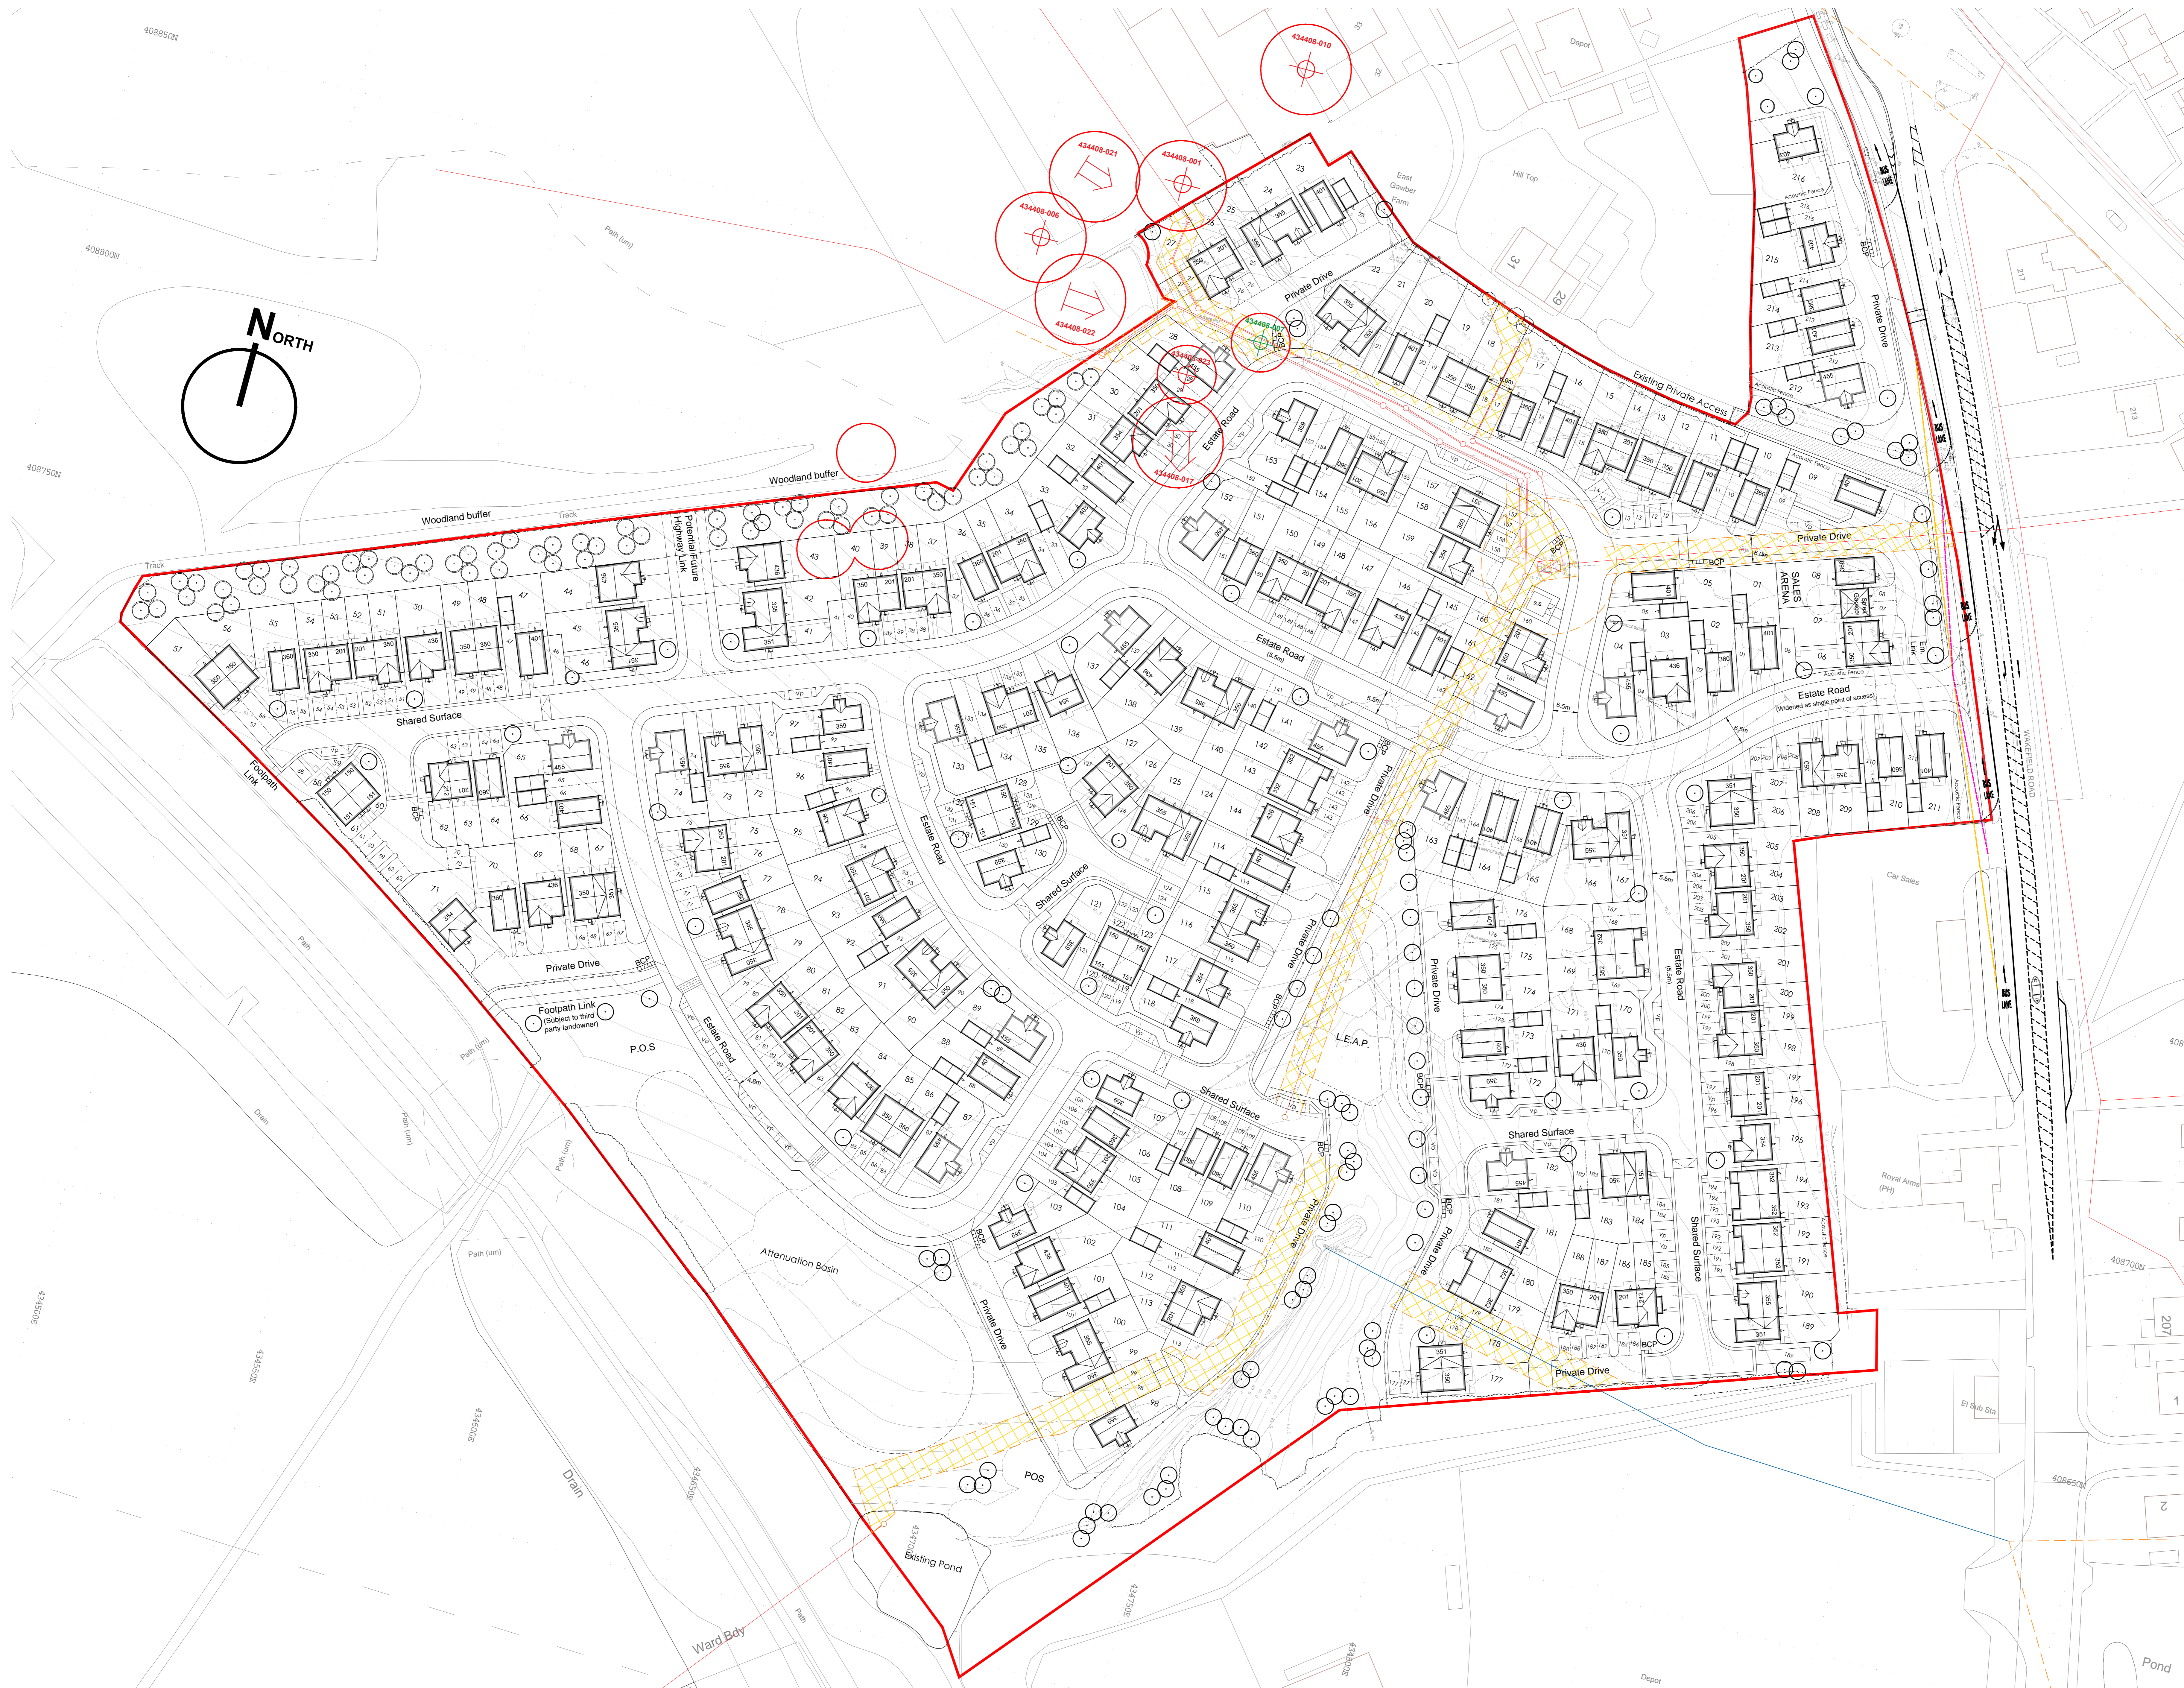

Housetype:	Sqft:	No:	
150 Carrowmore 1B 2St	398	06	06%
151 Beltra 1B 2St	452	06	
201 Cork 2B 2St	651	30	15%
212 Mayfield 2B 2St	671	02	
350 Glin 3B 2St	904	53	
351 Cranford 3B 2St	904	09	40%
352 Lucan 3B 2St	904	10	
355 Neale 3B 2St	904	14	
354 Strade 3B 2St	904	06	
359 Clifden 3B 2St	984	10	15%
360 Milford 3B 2St	919	17	
401 Longford 4B 2St	1066	23	
403 Carlow 4B 2St	1048	03	24%
436 Broadale 4B 2St	1167	12	
455 Bantry 4B 2St	1138	15	
Total:		216	

P.O.S: 1.252Ha (16.72% of Gross)
 *Area includes SuDS Basin (subject to engineering) but excludes buffer planting strip to the northern boundary from gross and nett.

Rev	By	Note	Date
X	SH	Driveway amends to plots 216 & 113. Plot subs to 162 / 164 / 172 / 213 following vehicle tracking analysis.	22.06.23
W	SH	Layout amends following Part B review to Shared drives serving plots 98-102 and 110-113.	16.06.23
V	SH	Layout amends following Barnsley Council Highways comments.	01.06.23
U	SH	Further mix amends.	17.04.23
T	SH	1 Bed units introduced. Density increased.	13.04.23
S	SH	Plot numbers increased with mix amends.	17.03.23
R	SH	Layout re-draw following client response to rev. Q and LA comments.	10.01.23
Q	SH	Layout re-draw following LA Planning comments and design team meeting 20.10.22	10.11.22

Status	Planning
	Sketch Planning Tender Construction As Built

PRA Architecture
 55 The Tannery, Lawrence Street, York, YO10 3WH T:01904 653772
 Email: pra-architecture.com W: www.pra-architecture.com

PROJECT	Smithies, Barnsley
TITLE	Proposed Site Layout
CLIENT	Gleeson
DATE	01.11.21
DRAWING	1225.06
DRAWN	SH
SCALE	1:500@A0
REVISION	X
CHECKED	SH

Do not scale from this drawing except for planning purposes. This drawing and any designs thereon are the copyright of PRA Architecture Ltd.

Proposed Site Layout

