

EASTGATE

The Core

Dropped kerb

new weld mesh fence (2.4m high panels)

new weld mesh fence (2.4m high panels)

Service access gates (existing)

new weld mesh fence (2.4m high panels)

new weld mesh fence (2.4m high panels)

Student entrance

undercroft

Plant room access

new weld mesh fence and 3m wide gate

New access gates 6m wide

Means of escape

Play area

Existing masonry wall with new weld mesh fence to a height of 2.4m

Eastgate House

Main Entrance

Means of escape

new weld mesh fence and 3m wide gate

Existing masonry wall with new weld mesh fence to a height of 2.4m

Kitchen

Link

El Sub Sta

entrance

undercroft

College of Art and Design

Dow Passage

EXISTING SITE BLOCK PLAN

Masonic Hall

P01 - FIRST ISSUE. RA 19.07.21

PLANNING APPLICATION

PROJECT REFERENCE

352 001 MSERV

DRAWING REFERENCE

352001-SoS-00-00-DR-A-1010

DRAWING NUMBER

1010

REVISION

P01

SUITABILITY

S4

PROJECT

BARNSELY COLLEGE
TEMPORARY KITCHEN

DRAWING


BLOCK PLAN AS PROPOSED

SCALE 1:200 @ A1

DATE JUL 2021


DRAWN RA

CHECKED

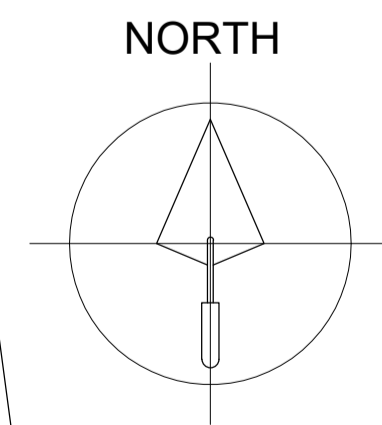

1:200 @ A1

0m 10m 20m 30m 40m 50m

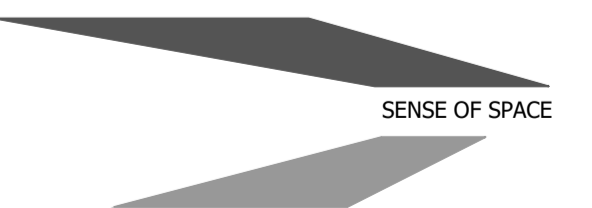

ARCHITECTS | INTERIOR DESIGNERS | BUILDING SURVEYORS

25a THE GROVE PROMENADE
ILKLEY
LS23 8AF
TEL: +44 (0) 1943 816 489

THE STANLEY BUILDING
7 PANCRAS SQUARE
LONDON WC1A 4AG
TEL: +44 (0) 208 090 0005