




Existing view from viewpoint

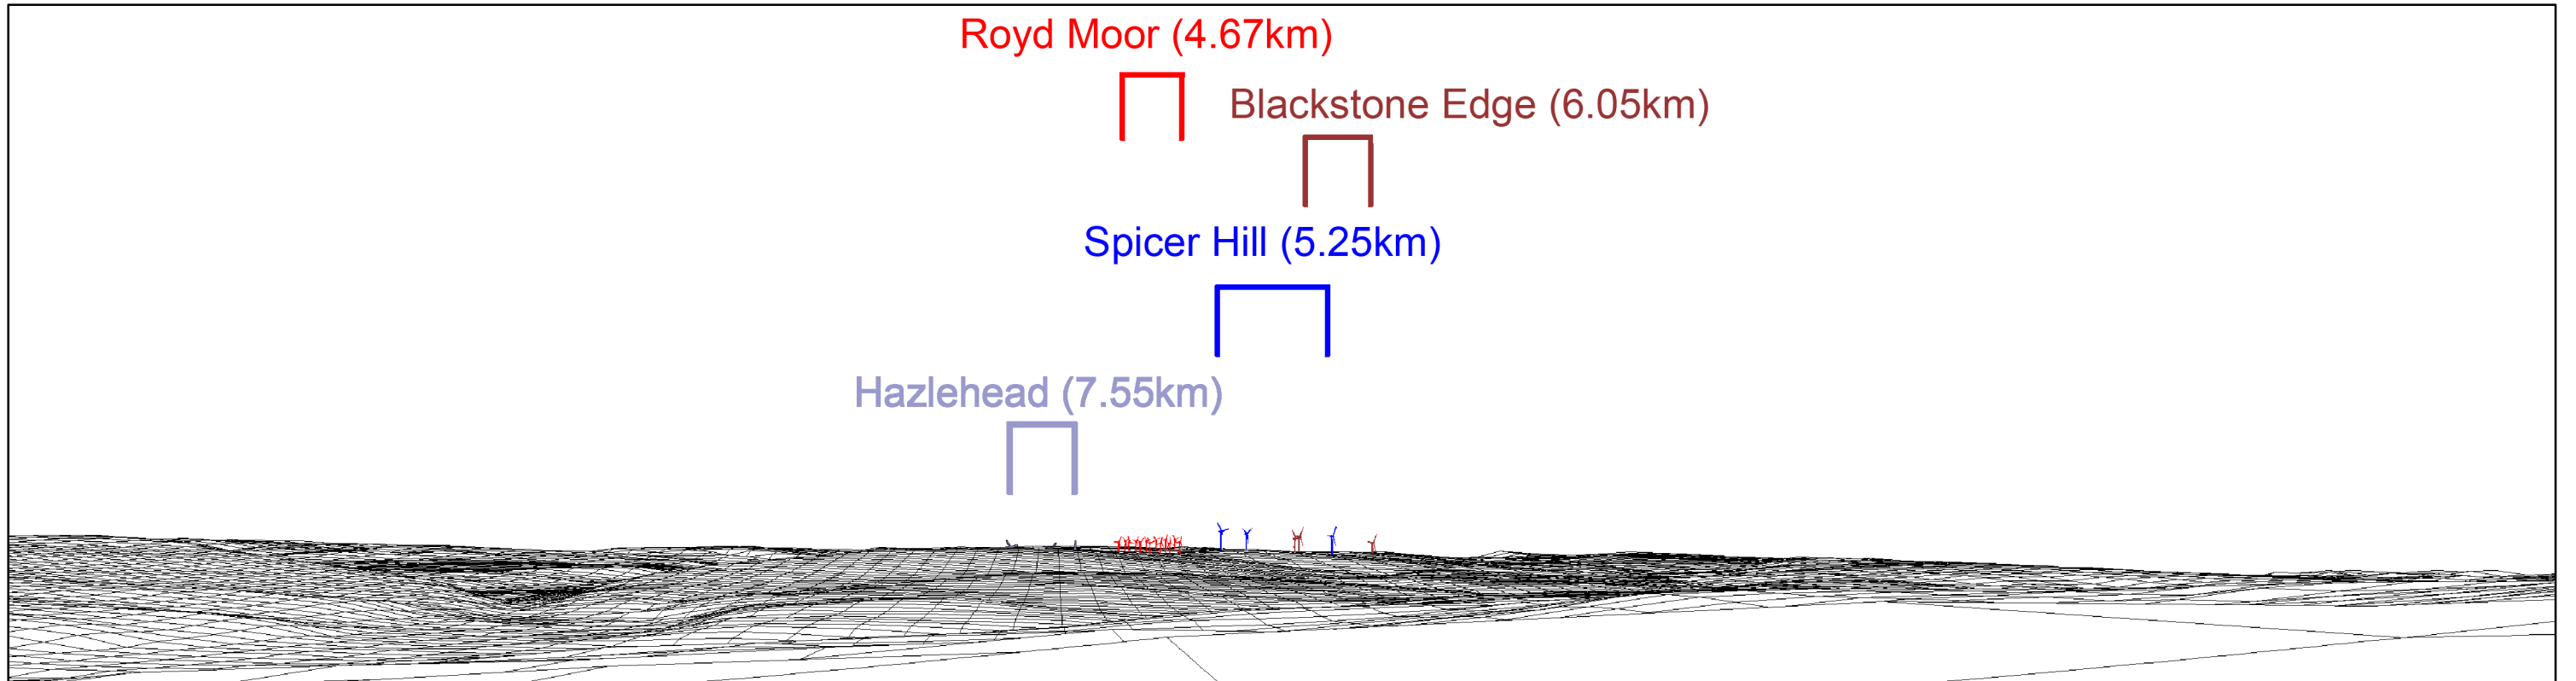


Computer generated wireline of proposed development

J G PEARS LTD



Viewpoint Location:	425852mE 404293mN
View Direction:	278 degrees
Camera Elevation:	260m AOD
Distance to Nearest Turbine:	3800m
Horizontal Field of View:	90 degrees
Viewing Distance:	30.2 cm

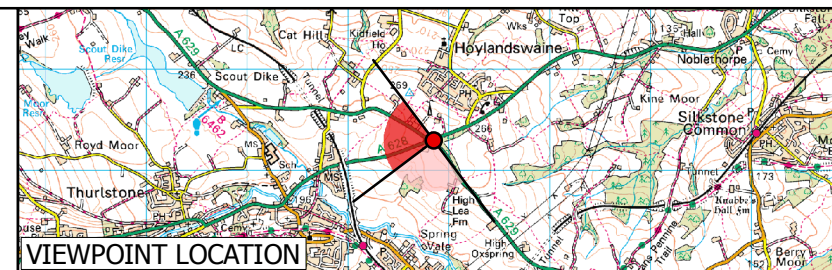

**VP13: A628/A629 Roundabout
near Hoylandswaine**
Figure 5.51B

**Spicer Hill Wind Farm
Environmental Statement**