


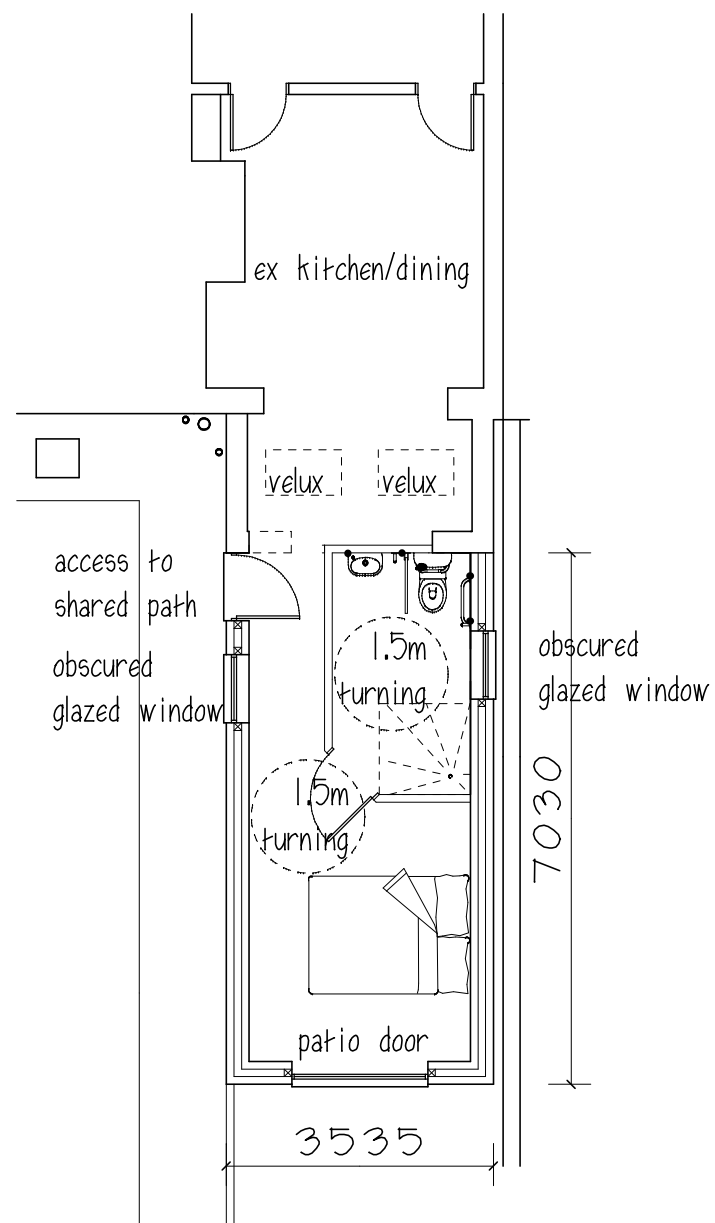


GROUND FLOOR



REAR ELEVATION

SIDE ELEVATION

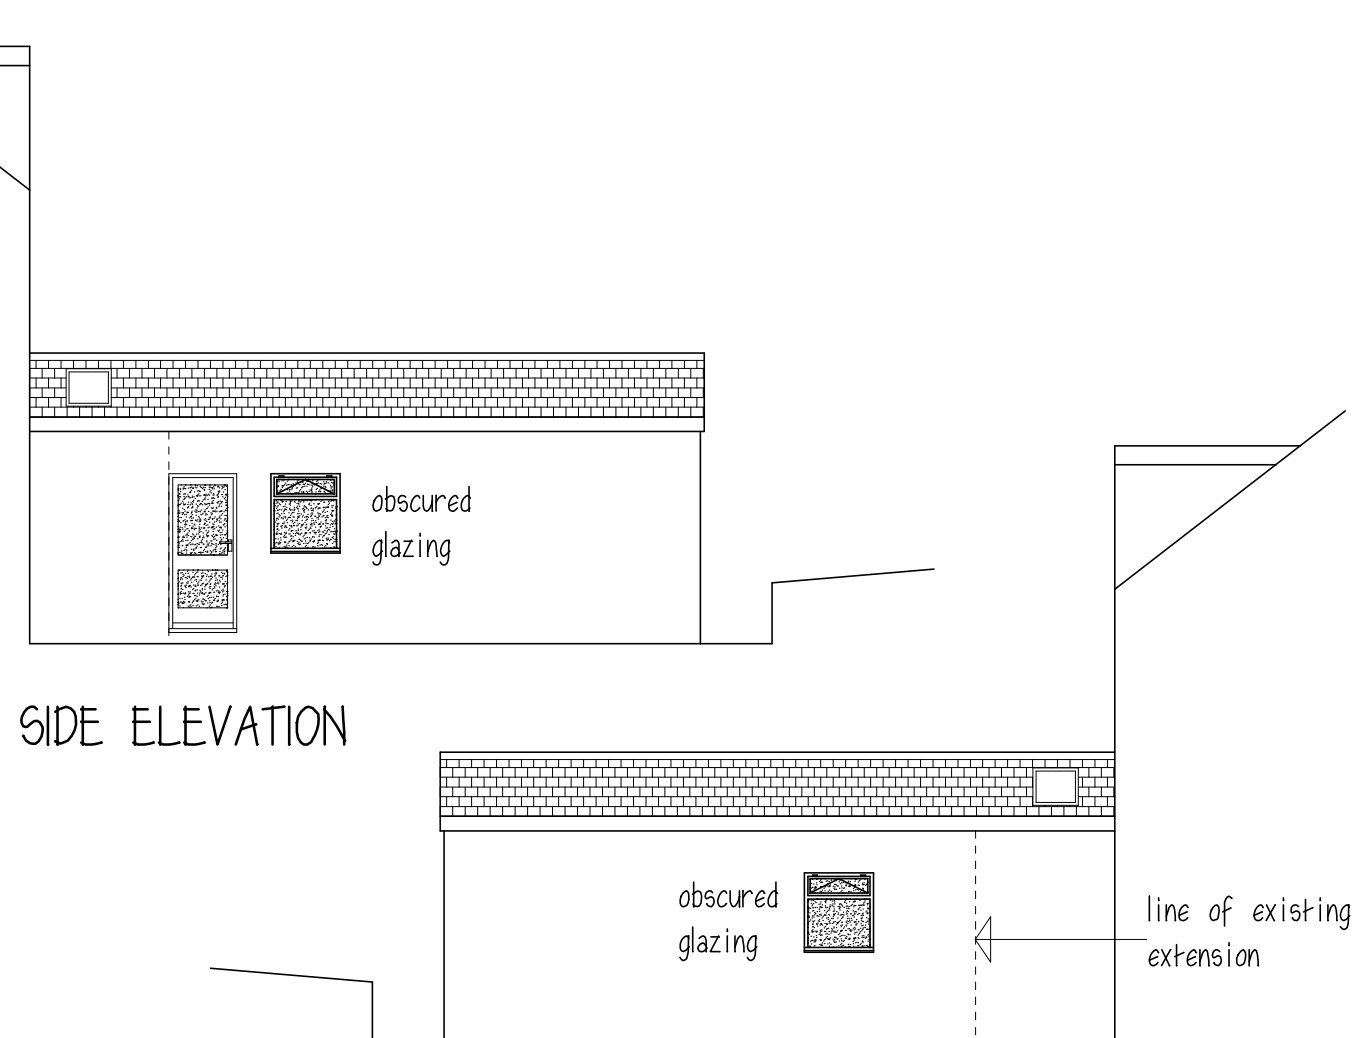

SIDE ELEVATION

ROOF - concrete tiles
WALLS - brick

Ms A MONTGOMERY

DISABLED BEDROOM/SHOWER

388 BURTON RD.

MONK BRETTON

BARNLEY S71 2QE

PROPOSED PLAN & ELEVATIONS

1:100@A3 SEPT 21

Peter Thompson


"Linwood"

Barnsley Road

Dodworth

Barnsley S75 3JR m. 07973251730

e-mail peter-thompson@hotmail.co.uk

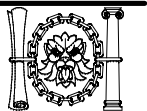

M.C.I.A.T.

t&f. 01226 201391