
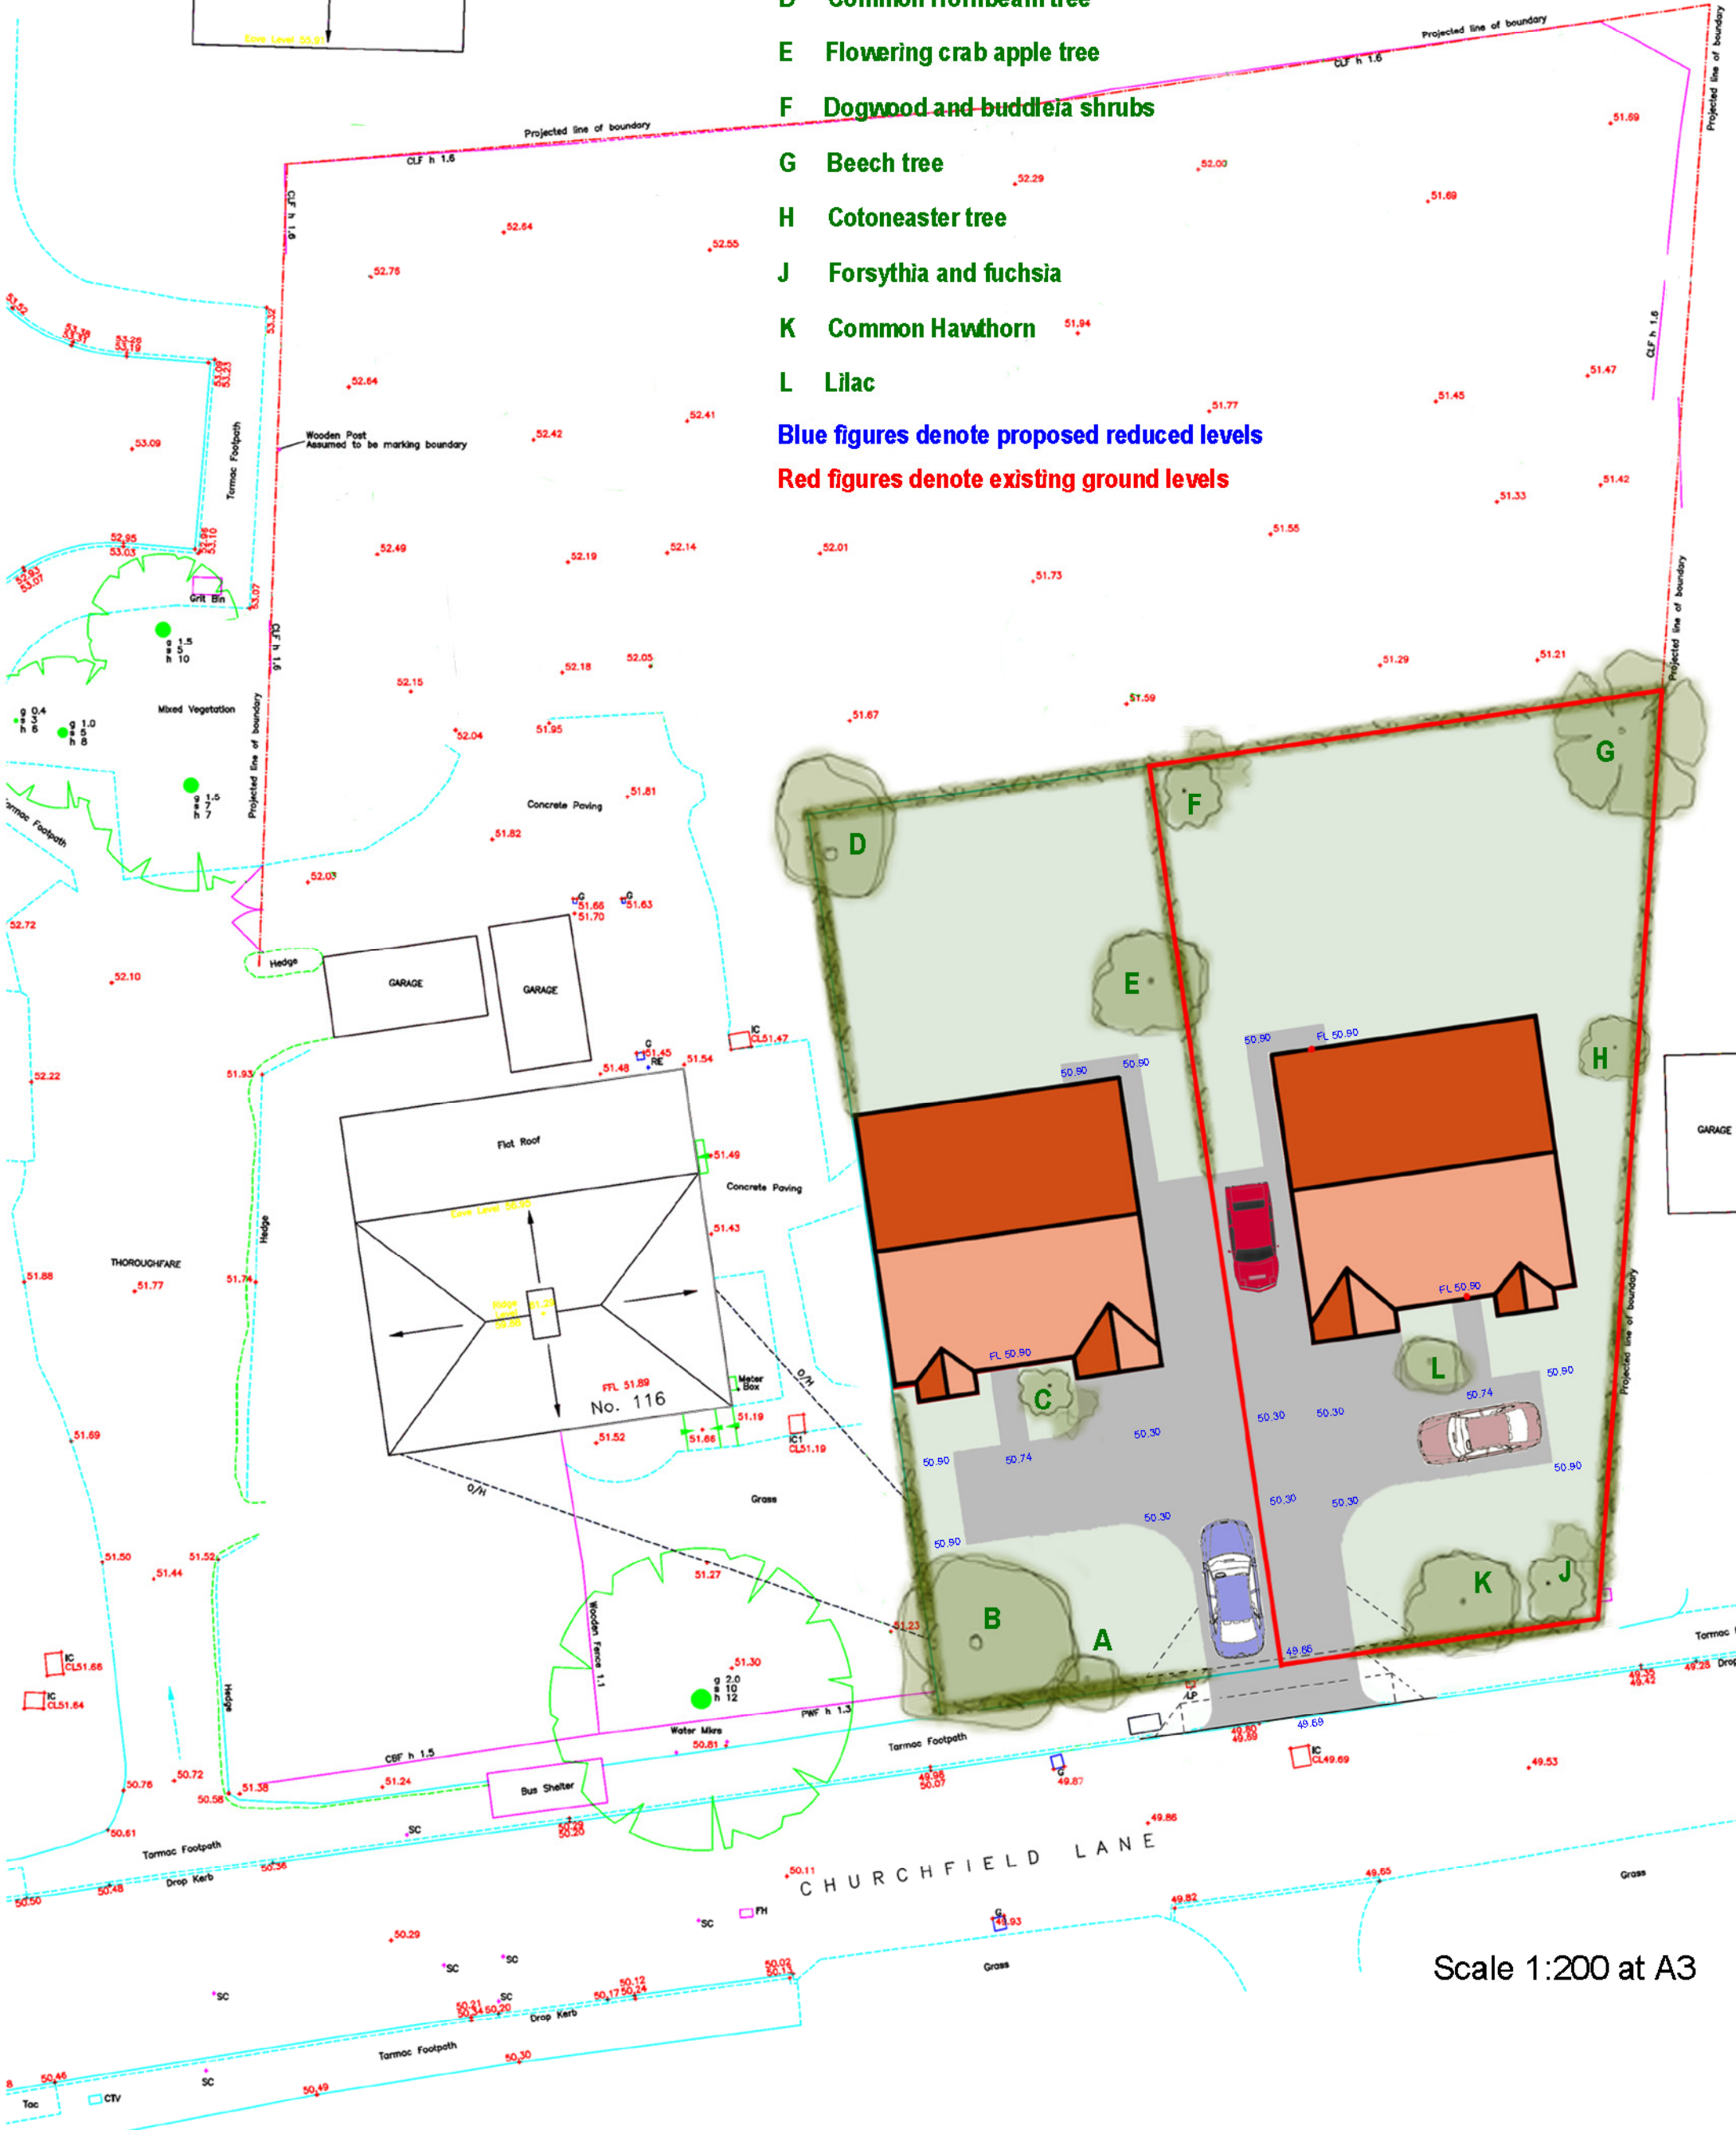


### Tree planting schedule

- A Weeping cotoneaster tree
- B Himalayan Birch Tree
- C Azalea and Berberis shrubs
- D Common Hornbeam tree
- E Flowering crab apple tree
- F Dogwood and buddleia shrubs
- G Beech tree
- H Cotoneaster tree
- J Forsythia and fuchsia
- K Common Hawthorn
- L Lilac

Blue figures denote proposed reduced levels

Red figures denote existing ground levels

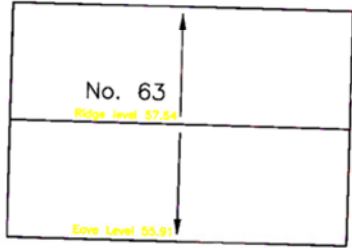

Scale 1:200 at A3

## Site Layout Plan