


Safestyle Factory

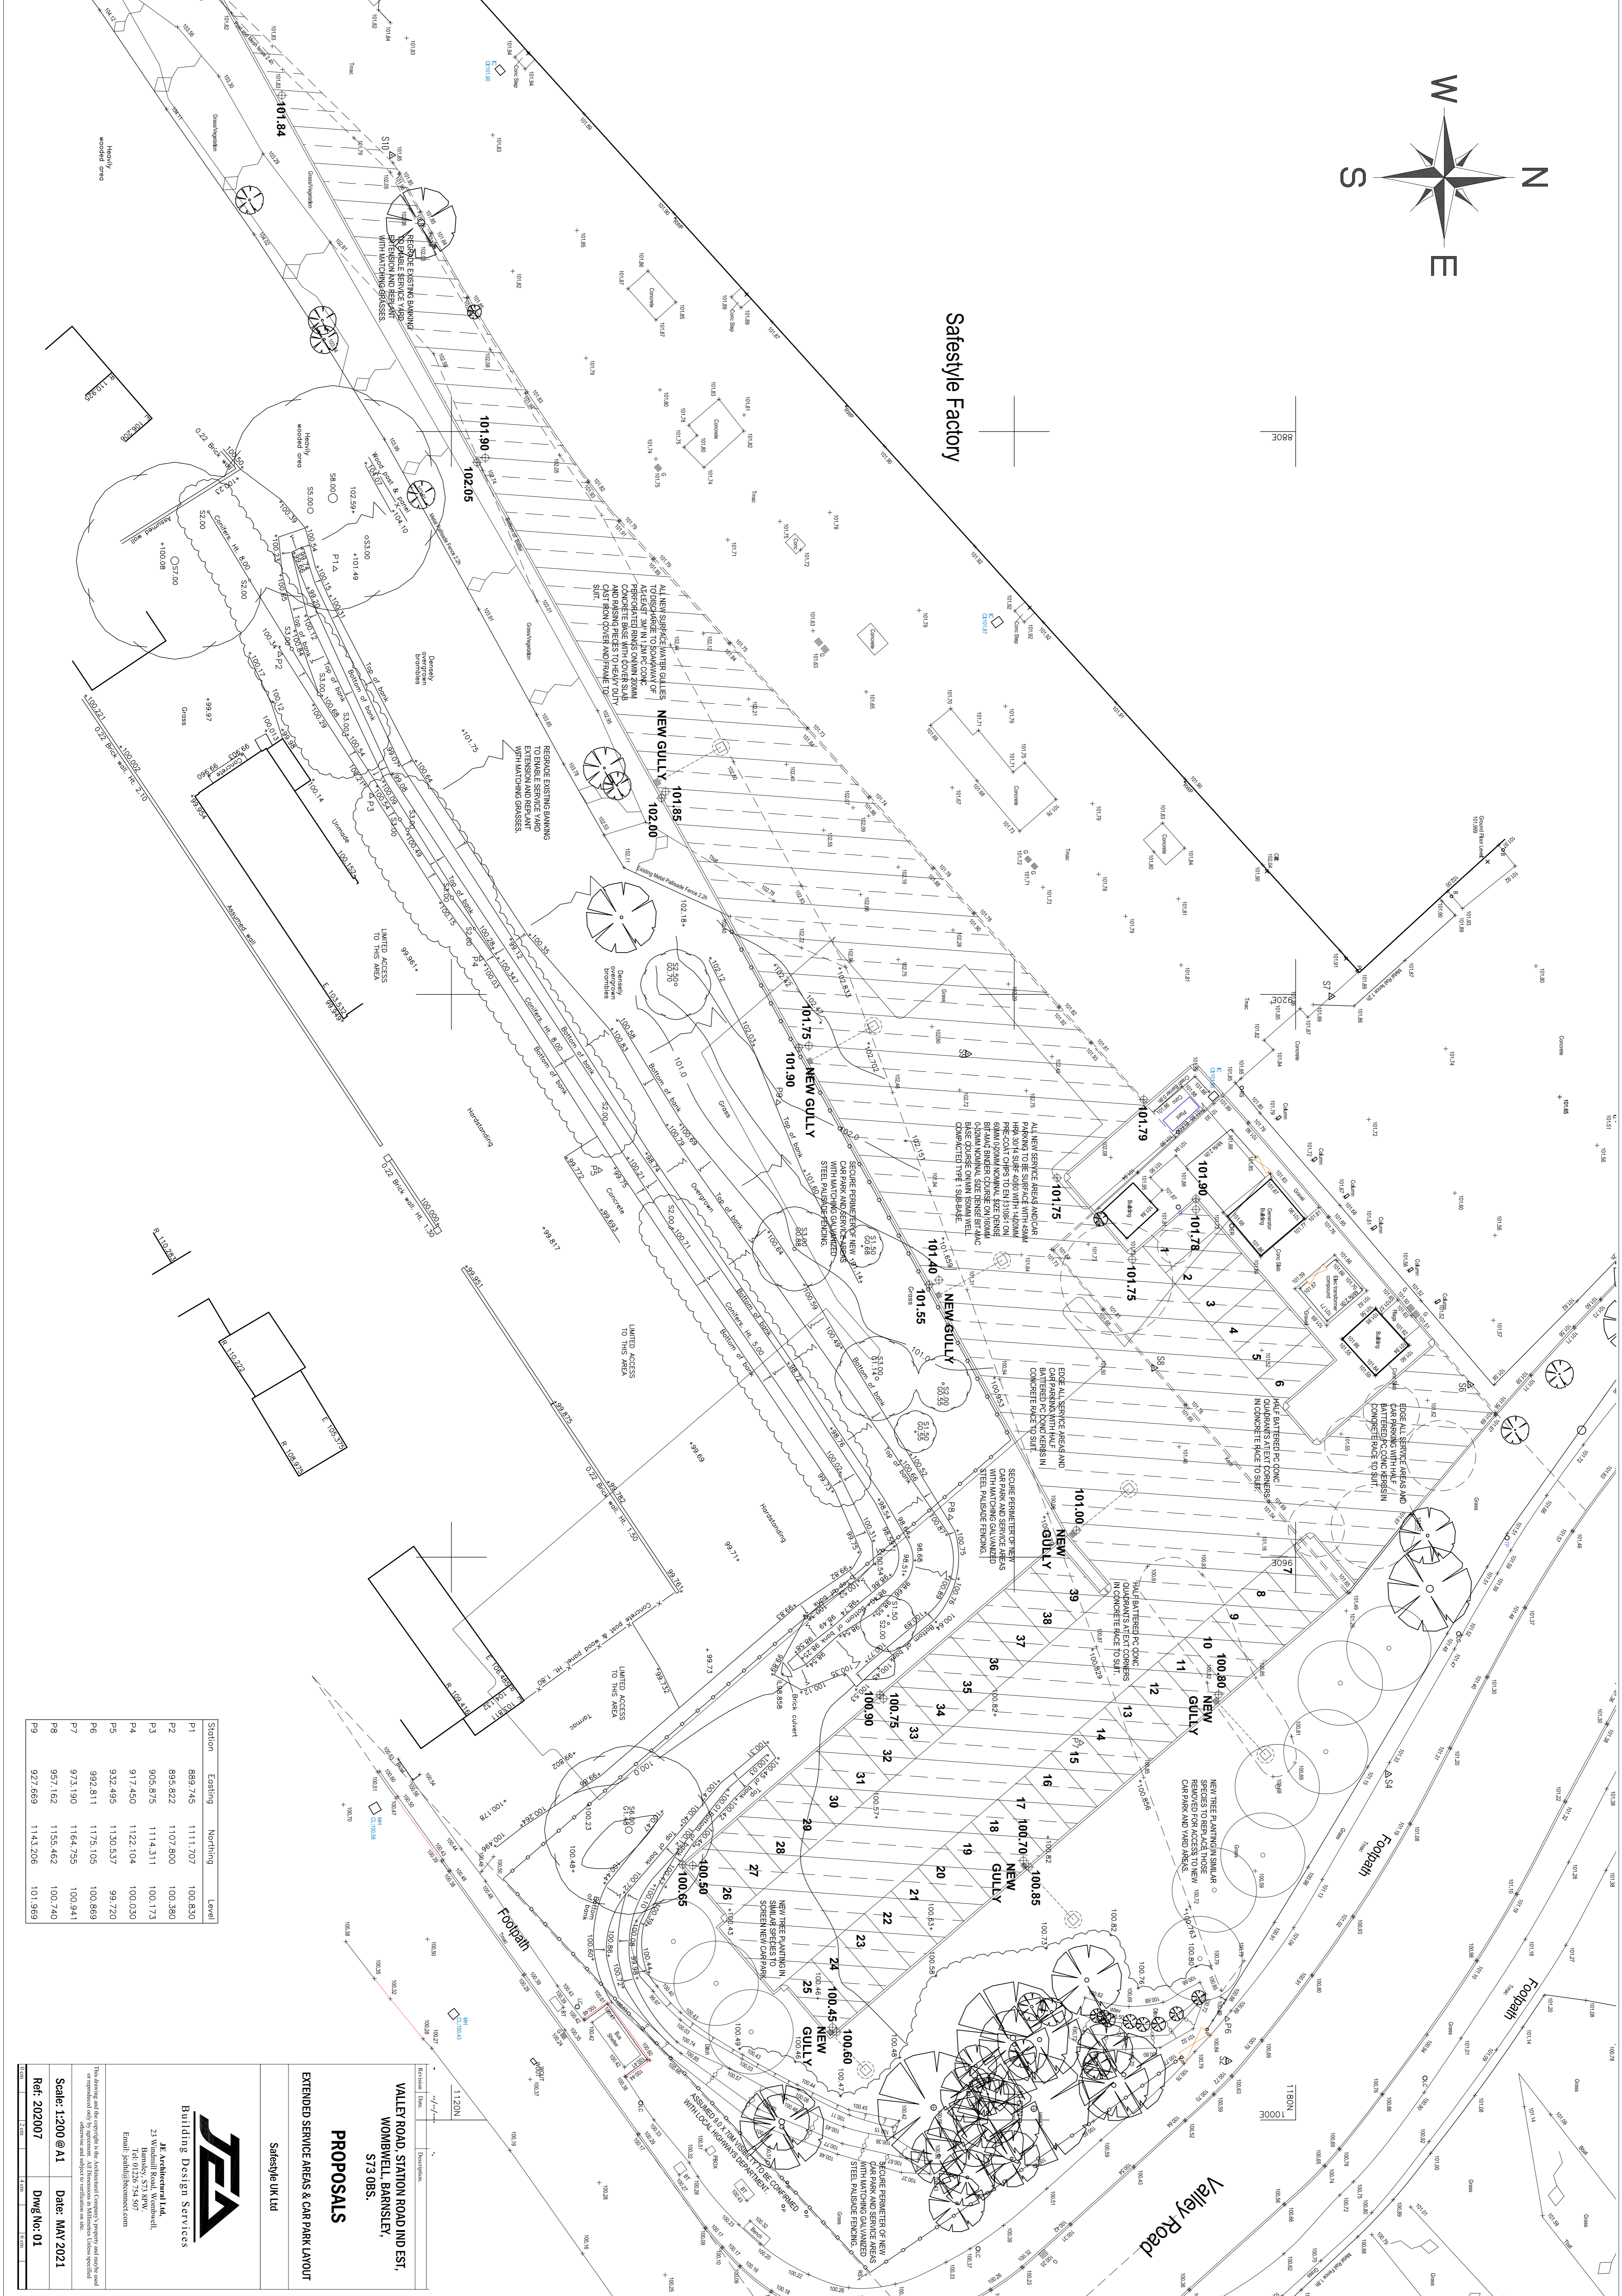

Station	Existing	Northing	Level
P1	889.745	1111.707	100.830
P2	895.822	1107.800	100.380
P3	905.875	1114.311	100.173
P4	917.450	1122.104	100.030
P5	932.495	1130.537	99.720
P6	992.811	1175.105	100.869
P7	973.190	1164.755	100.941
P8	957.162	1155.462	100.740
P9	927.669	1143.206	101.969

PROPOSALS
 EXTENDED SERVICE AREAS & CAR PARK LAYOUT
 Safestyle UK Ltd

JFA
 Building Design Services
 JFA Architectural Ltd
 23 The Wellington
 Barnsley, S73 8PW
 Tel: 01226 754 907
 Email: jfa@jfa-architects.com

VALLEY ROAD, STATION ROAD IND EST,
 WOMBWELL, BARNSELY,
 S73 0BS.

Scale: 1:200 @ A1
 Date: MAY 2021
 Ref: 202007
 Dwg No: 01

This drawing and the copyright in it, the related Copyright, property and any other right or interest in it, are the property of the Client. It is to be used only for the purposes specified and no other use, reproduction or distribution is permitted without the prior written consent of the Client.