

Dry stone walling feature to Car Park Entrance
(located on External Materials Plan 103)




Dry stone walling feature to entrance bellmouths.
(behind Visibility Splays)
approx 1500 high
approx 20m length (each)
built using local / reclaimed stone
by a Local Stonemason



Dry stone walling feature to HGV Entrance
(located on External Materials Plan 103)



Revision:
P1 first issue 18nov2020 PL

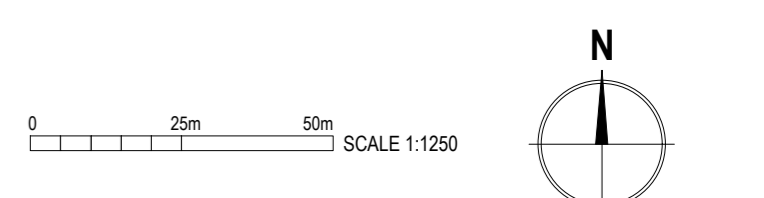

The Old Rectory Rectory Lane Milton Malsor
NORTHAMPTON NN7 3AQ
t: +44 (0)1604 859916 f: +44 (0)1604 859123
www.peter-haddon.com



Hermes Plot 1
Hoyland Common, Barnsley

Dry Stone wall setting out

Status Preliminary
Drawn by: PL Checked by: RM
Date oct2020

Document Number:
Project Code Zone Level Info Type Role Job No. Dwg No. Revision
HOY-PHP-1A-00-DR-A-4400-108-P01
Scale@ A1 1:1250