

**Notes:**

PLANNING DRAWINGS, NOT TO BE USED FOR BUILDING REGULATIONS OR CONSTRUCTION PURPOSES  
COPYRIGHT OF THIS DRAWING BELONGS TO DESIGNSPACE ARCHITECTS, STRICTLY NO COPYING, HIRING OR LENDING WITHOUT AUTHORISATION


**Revision: --**

Revision List:




Project/ Client: Land off Ledbury Rd / Hunt  
Drawing Title: Floor Plans & Site Cross Section - Proposed  
Drawing Number: 2039/TP/004  
Scale at A3: 1:100 & 1:200

Date: Oct 17

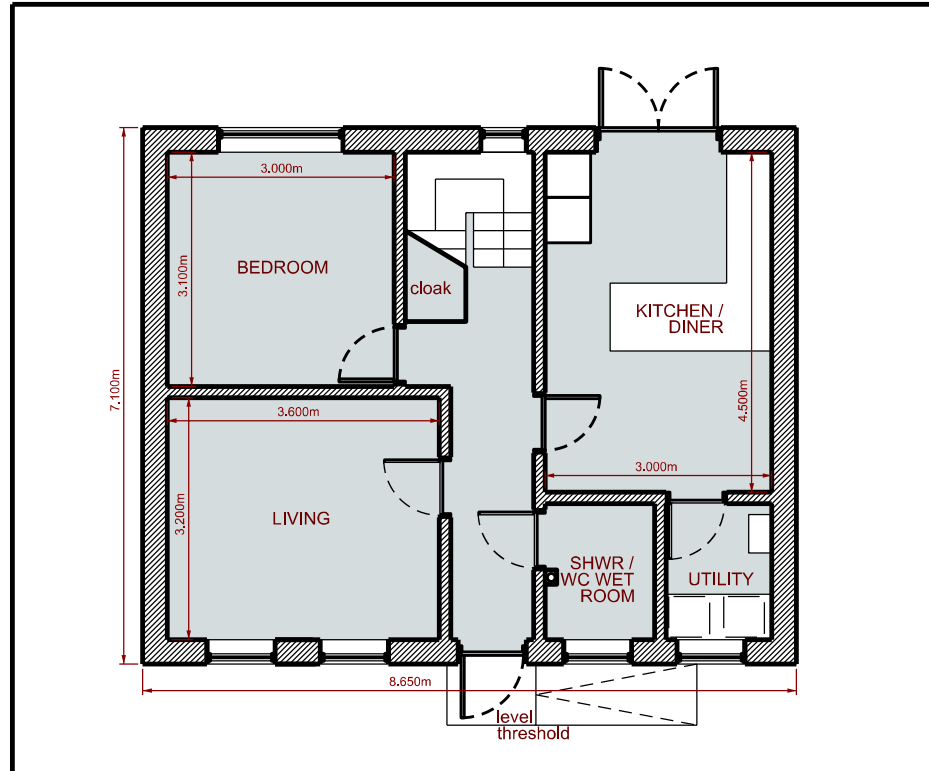

Ground Floor Plan - Proposed 1:100  
No1,2,3,4

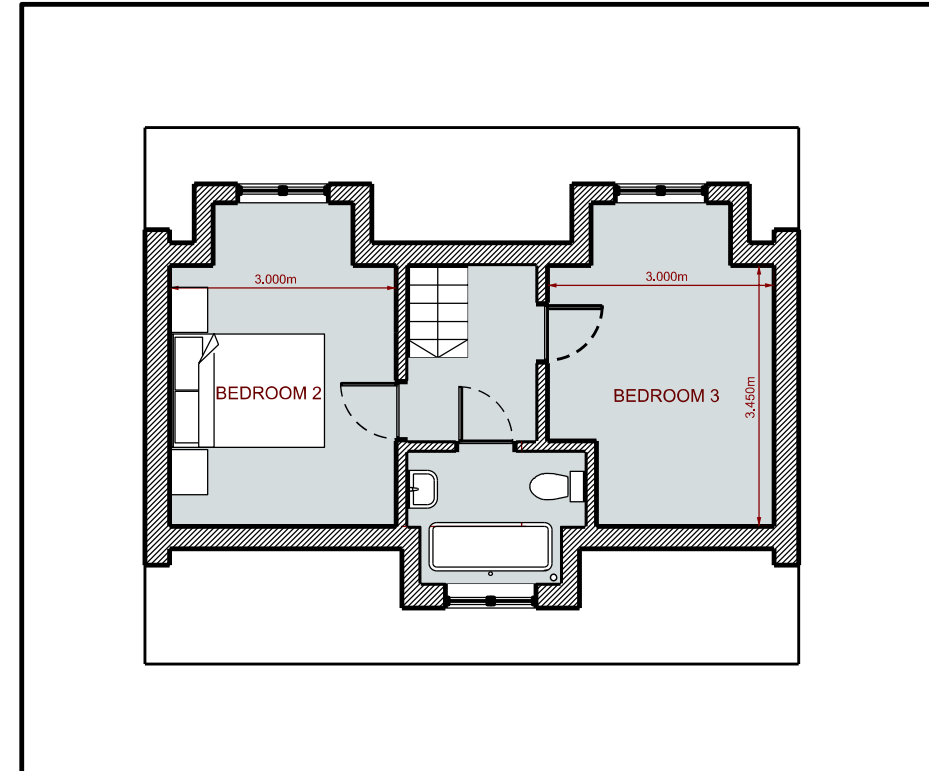

First Floor Plan - Proposed 1:100  
No1,2,3,4



Site Cross Section / Elevation - Proposed 1:200  
No1,2,3,4