

Notes:

PLANNING DRAWINGS - THIS DRAWING SHOULD NOT BE USED FOR ANY OTHER PURPOSES THAN THAT SPECIFIED HERE

COPYRIGHT - THIS DRAWING MAY NOT BE REPRODUCED OR MODIFIED IN WHOLE OR PART BY ANY PERSON OR ORGANISATION WITHOUT THE ARCHITECTS CONSENT. ISSUING COPIES TO THIRD PARTIES MAY NOT BE DONE WITHOUT THE ARCHITECTS CONSENT

Revision: A

Revision List:

A - 13.08.26 - title amended

MATERIALS - PROPOSED

Dormer Cheeks - Natural slate to match


Dormer Roof - Natural slate to match

Project/ Client: 1 Prospect

Drawing Title: Plans & Elevations - Proposed


Drawing Number: 2201/TP/004

Scale at A3: 1:100

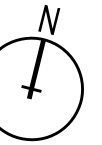

Date: June 26


0 5m

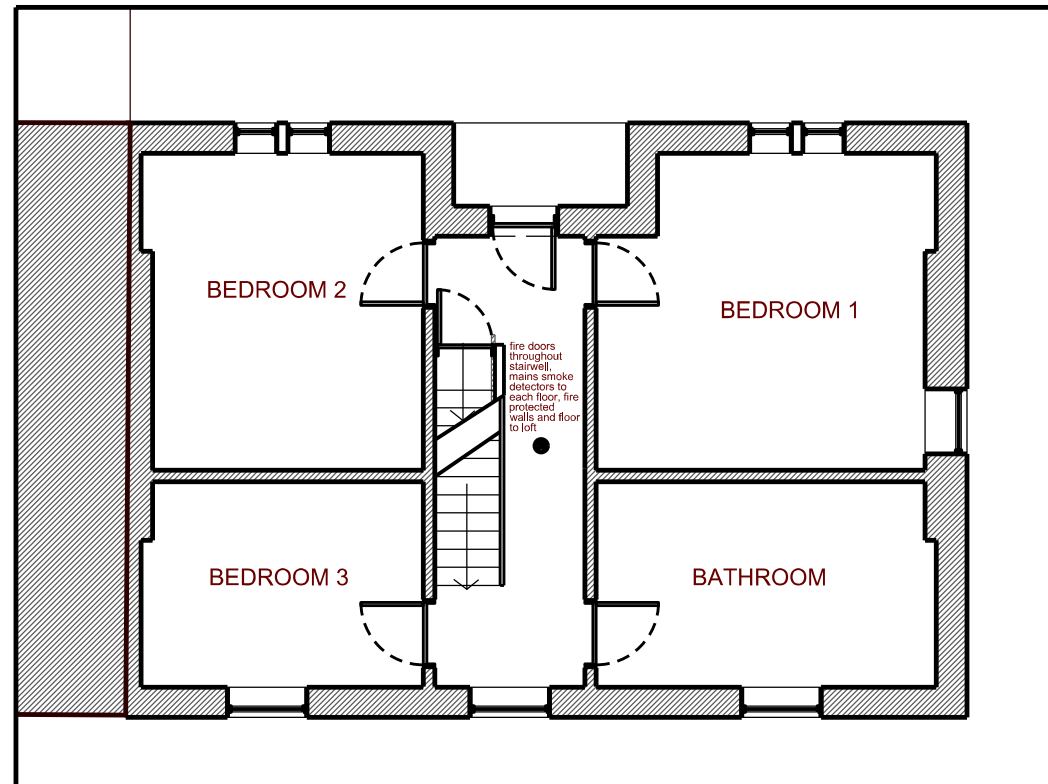


First Floor Plan - Proposed



East Elevation - Proposed

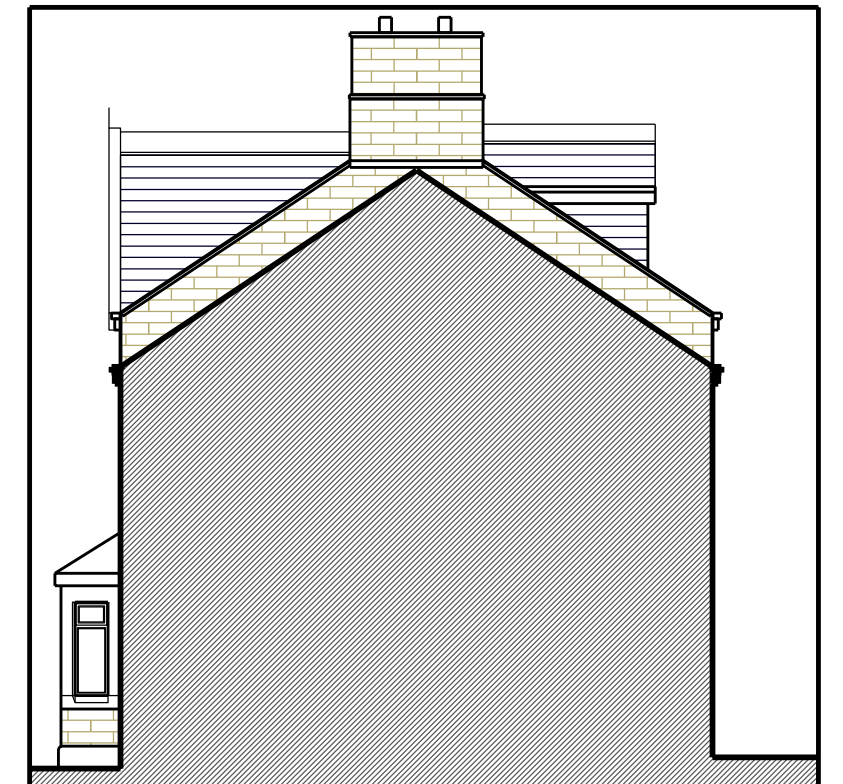

West Elevation - Proposed

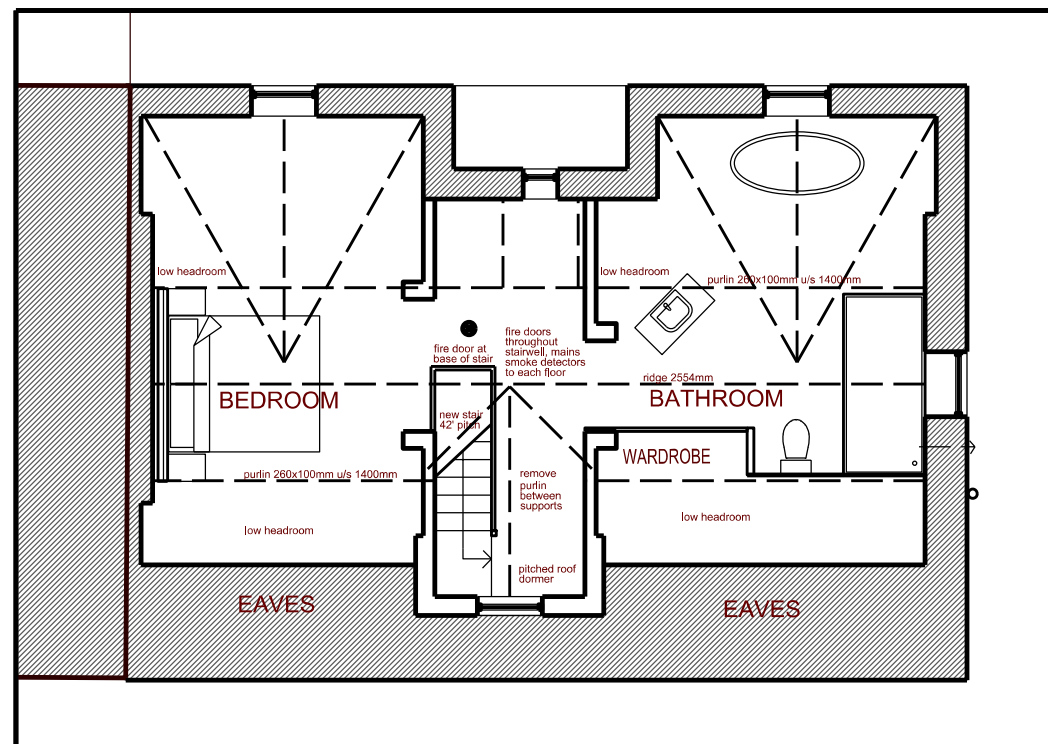

Second Floor Plan - Proposed



South Elevation - Proposed