



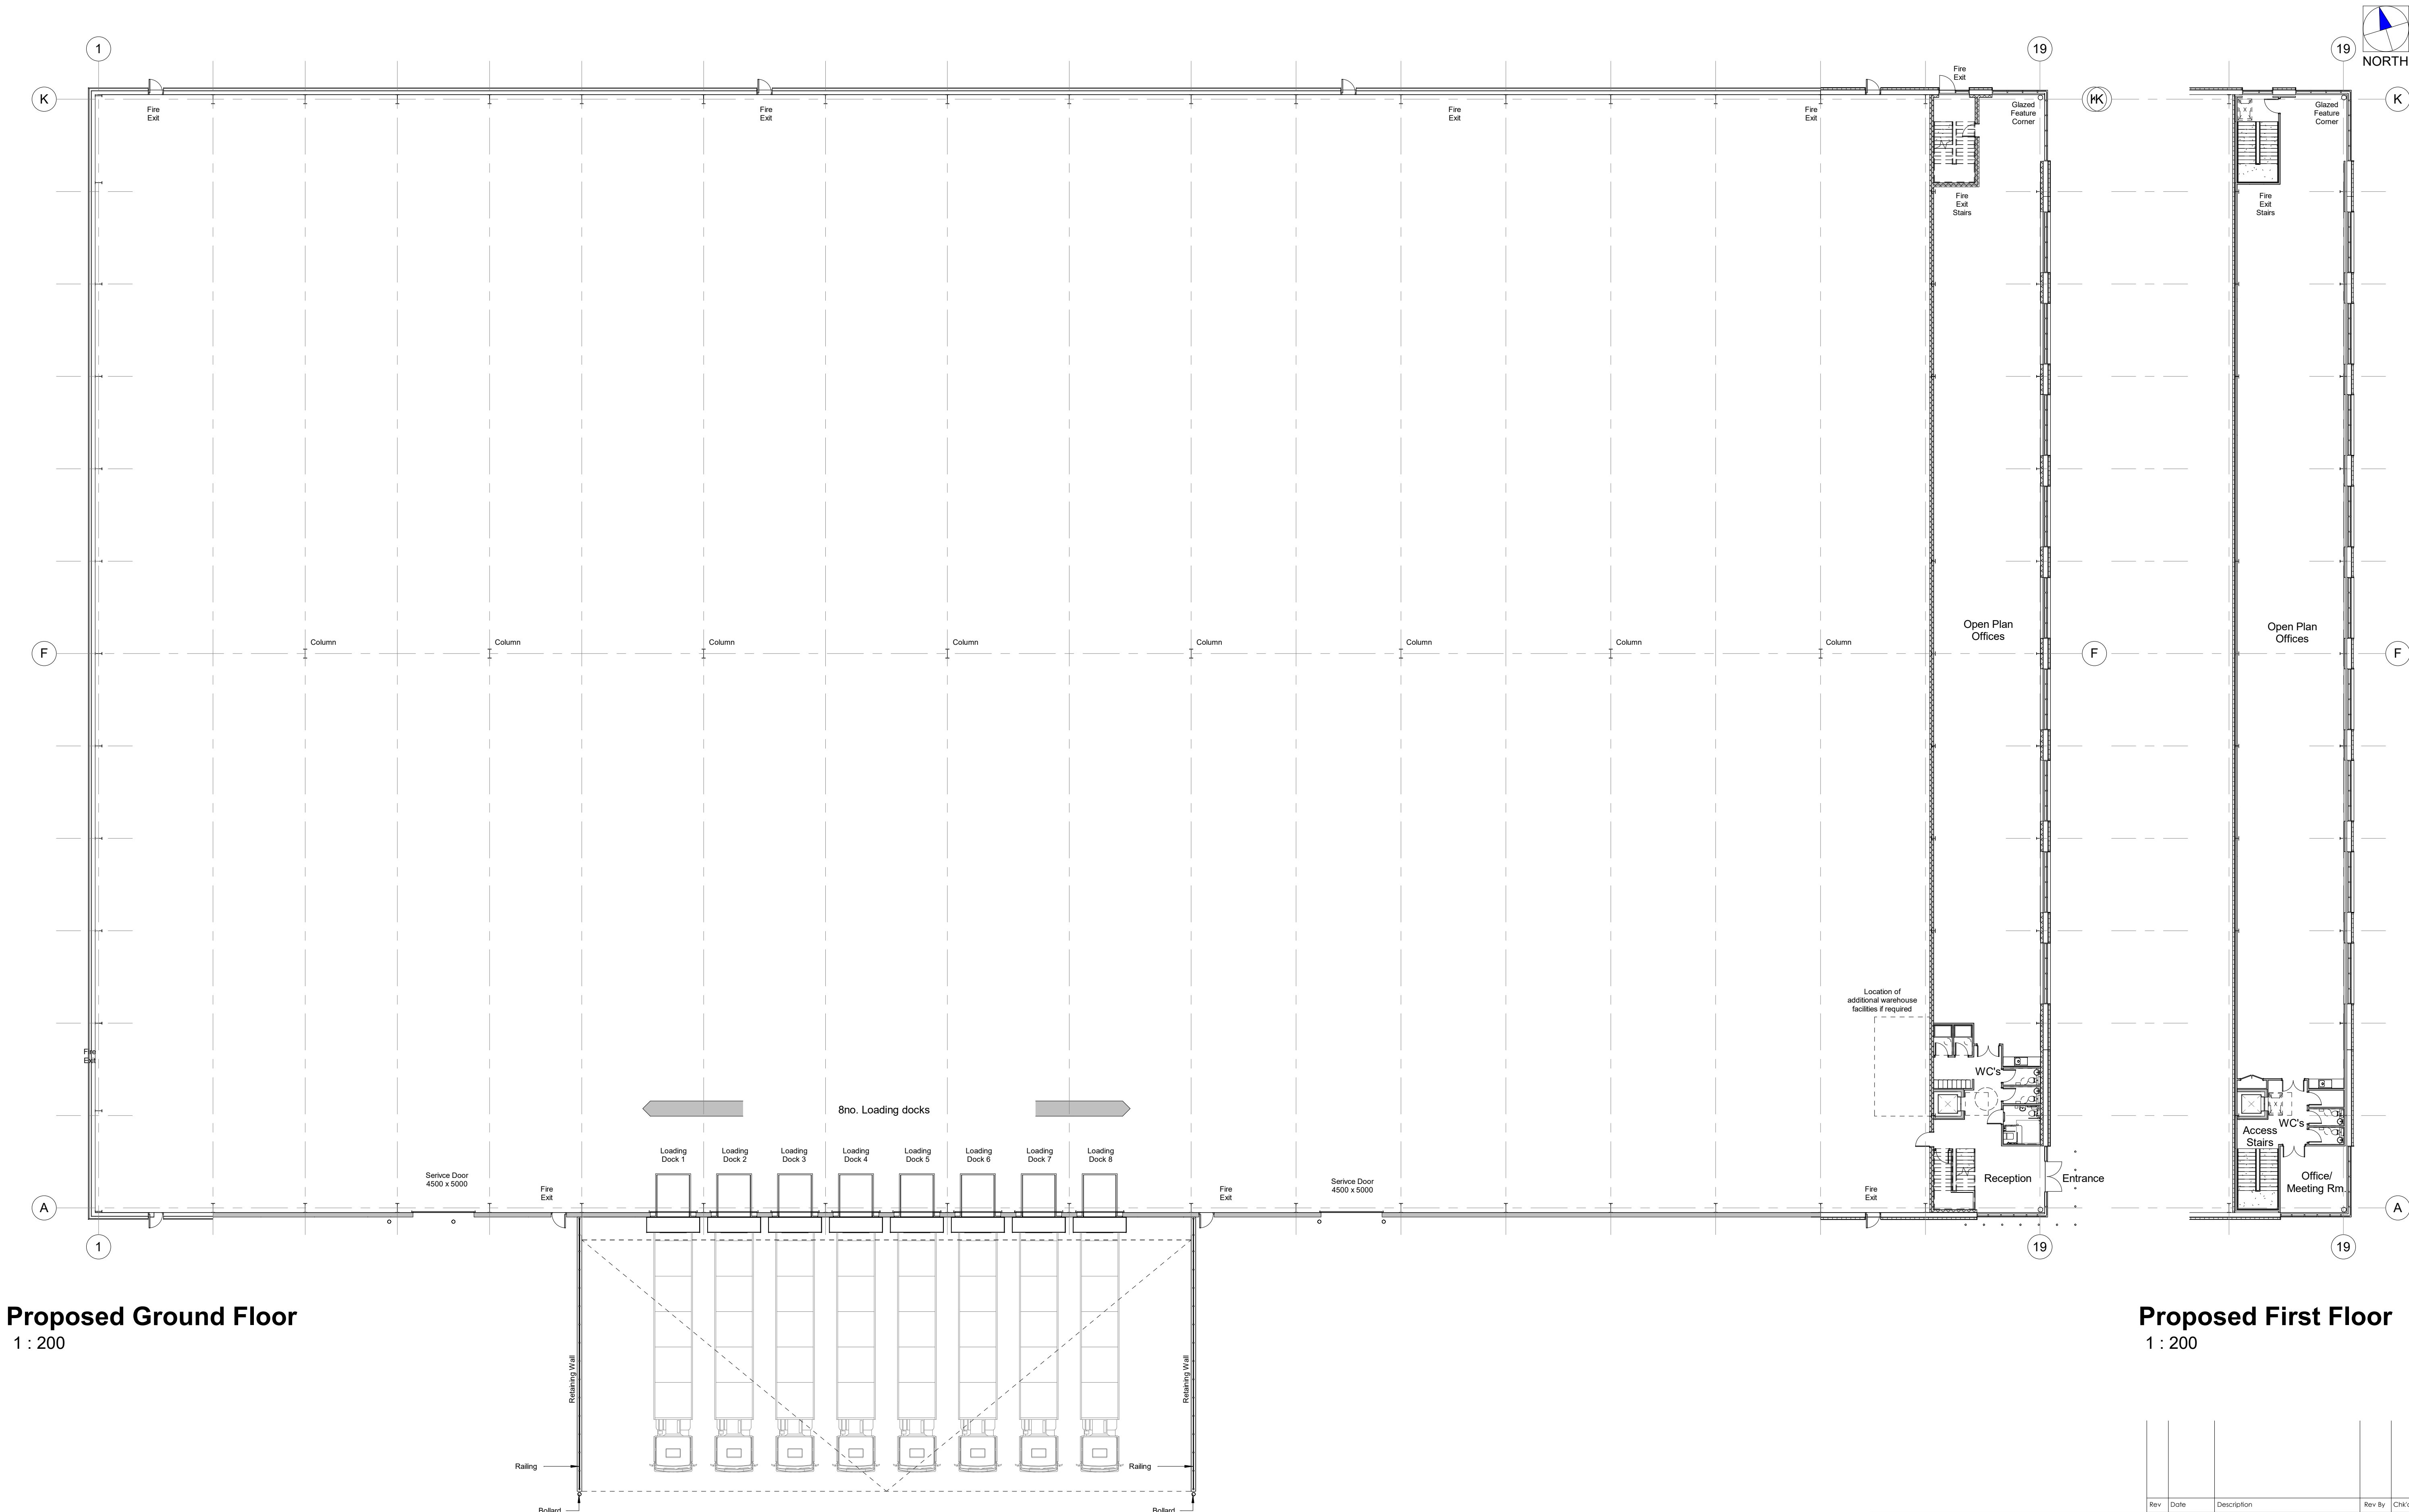

Proposed Ground Floor
1 : 200

Proposed First Floor
1 : 200

Proposed Industrial Unit 2
9,754.8 sqm 105,000 sqft
Footprint -9,290.3 m² 100,000 ft²
First Floor offices (5%) 464.5 m² 5,000 ft²

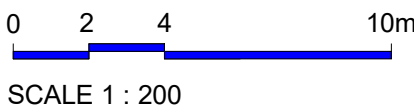

The Harris Group Ltd does not accept liability for any deviation to our drawings or specification. This drawing is copyright and may not be reproduced in whole or part without written authority. Do not scale off this drawing.

Project Title	PROPOSED Industrial Development			Drawing Title	Unit 2 GA Plans	
	Capital Park Junction 37 M1 Higham Lane Barnsley			Job-Dwg No	11138-1 - (P)135	Rev
Client	Sterling Capital PLC			Wakefield, WF1 3QA t. 01924 291800 Carvers Warehouse, 77 Dale Street, Manchester, M1 2HG t. 0161 2388555 The Old Rectory, 79 High Street, Newport Pagnell, MK16 8AB t. 01908 211377 101 London Road, Reading, RG1 5BY t. 0118 9507700 10 Gales Court, 38 Christophers Place, London, W1U 1JJ t. 0207 4091215 THE HARRIS PARTNERSHIP ARCHITECTS www.harrispartnership.com		
Status	RESERVE MATTER APPLICATION					
Scale	As indicated		Drawing Size	A1		
Drawn By	NBB	Checked By	PSM	Date	08.2022	