
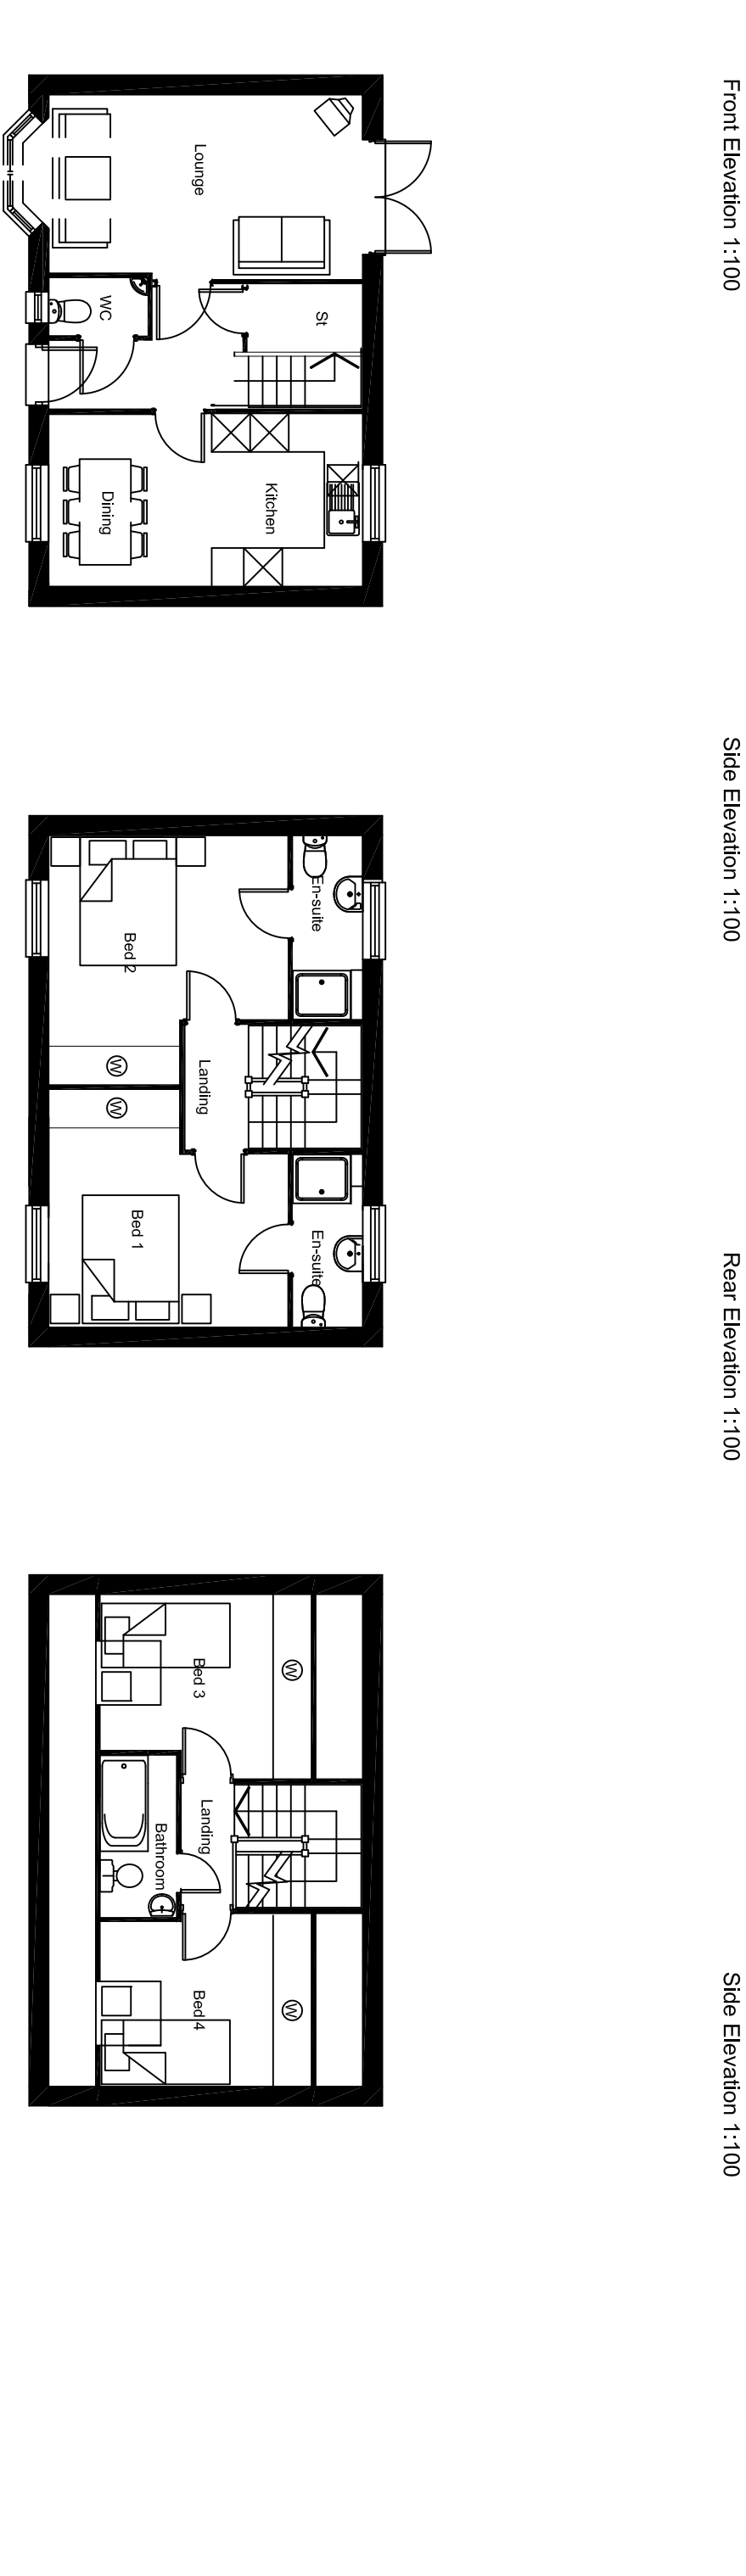


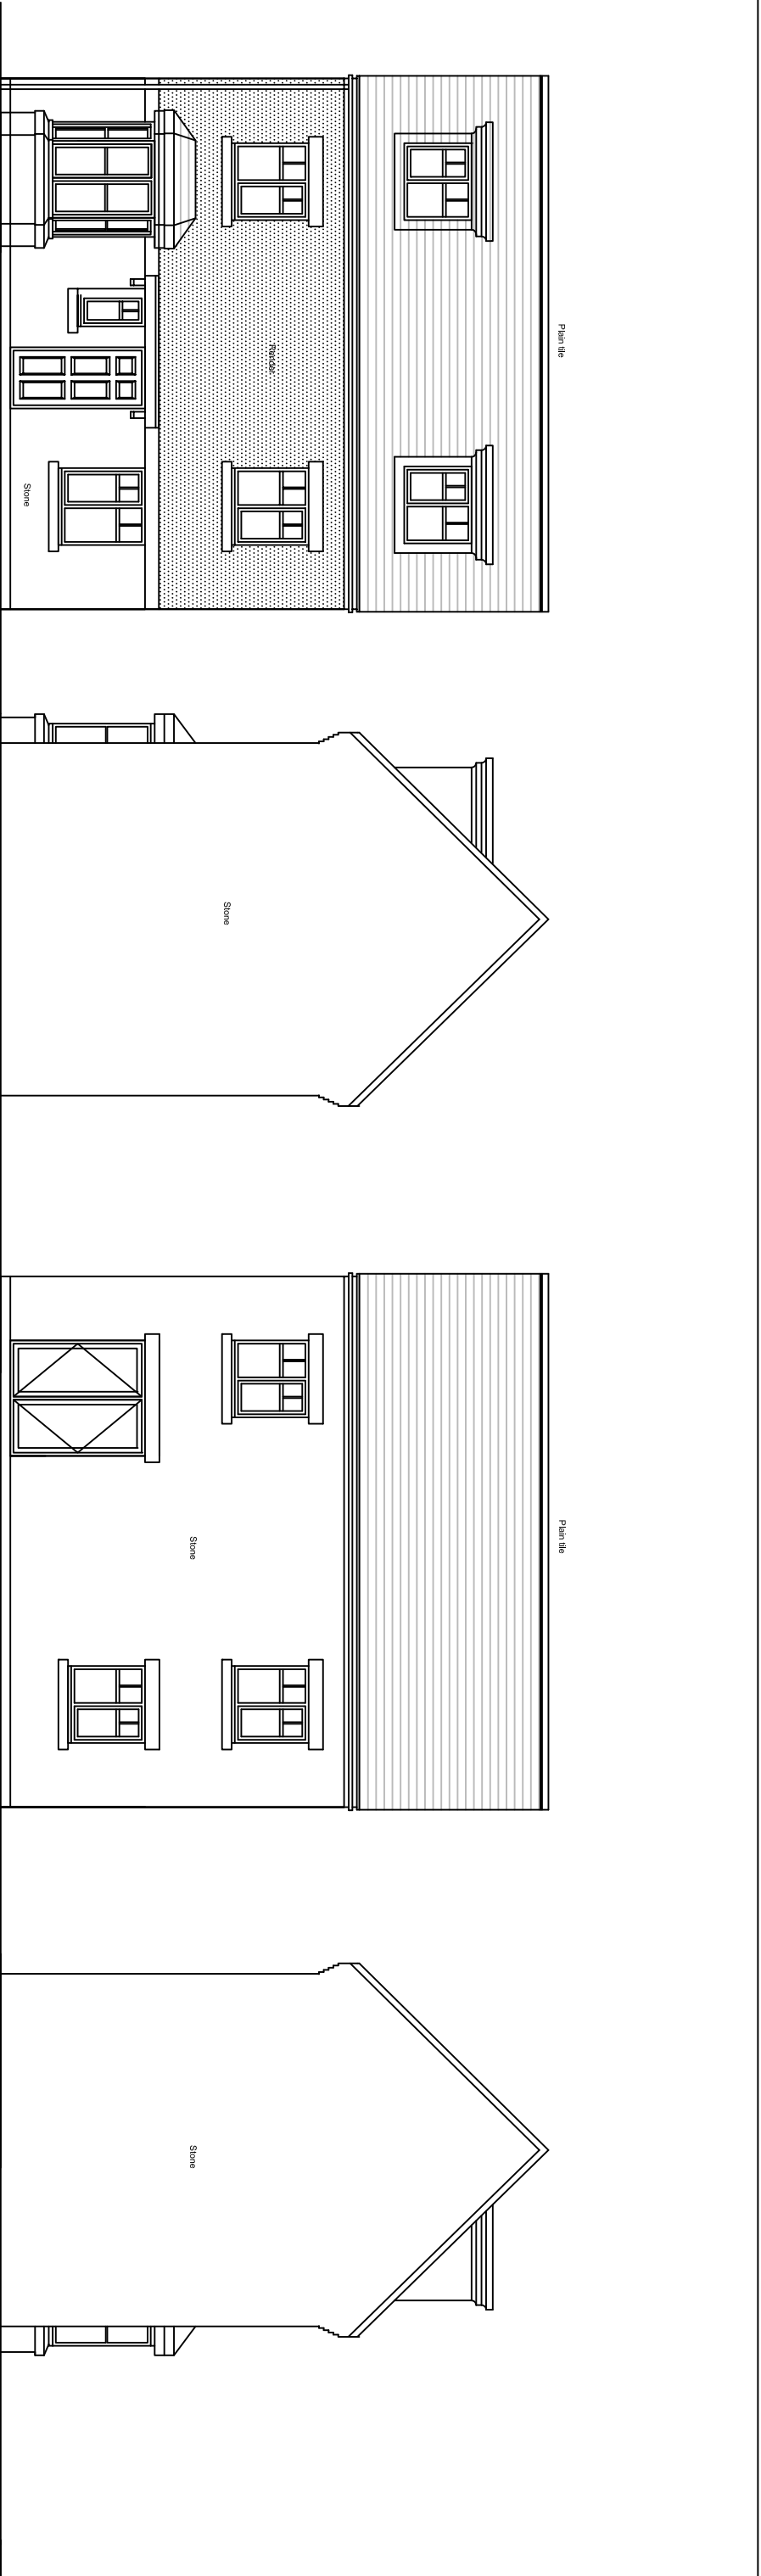

Plot 2 @ Shaw Lane, Carlton