

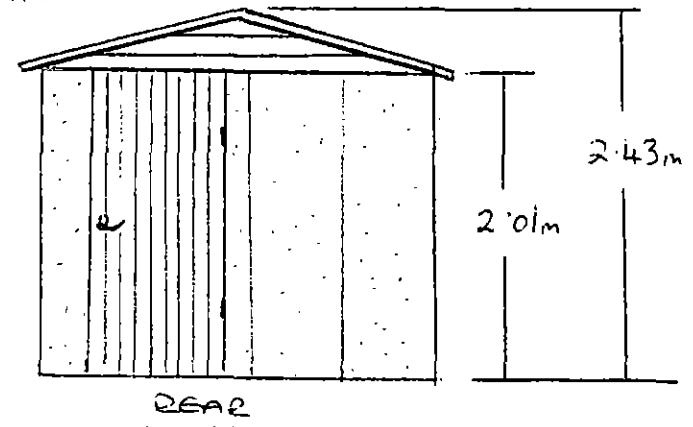
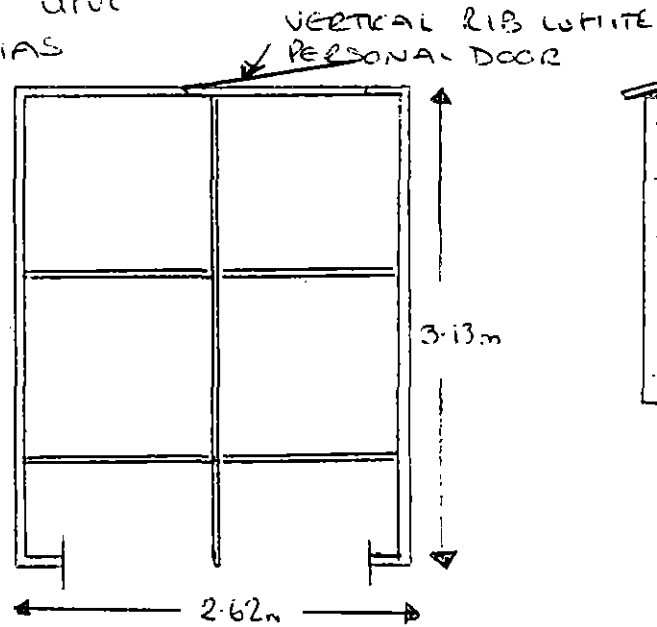



# DENCROFT CARSTON APEX

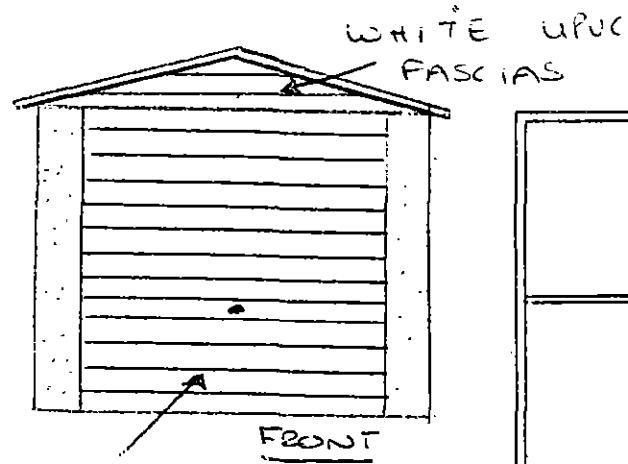

HORIZONTAL RIB STEEL UPVC DOOR (BLACK)

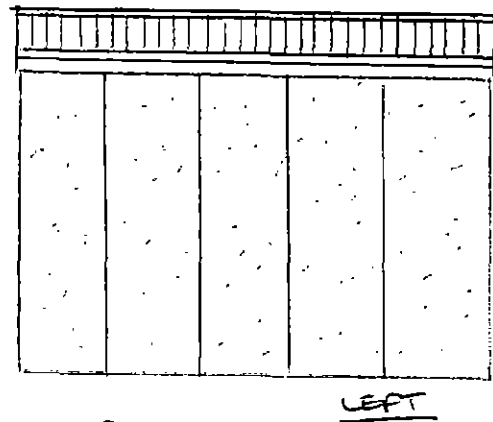


CORRUGATED CEMENT/FIBRE ROOF SHEETS

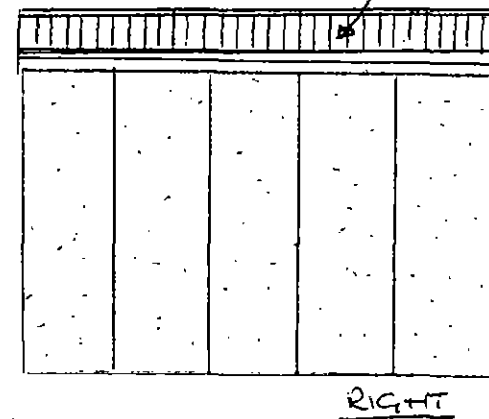

MR BUBUSAM  
68 CANAL STREET  
BAENSLEY  
S71 1LR

3.13 X 2.62 X 2.01 TO EAVES

SCALE 1:50

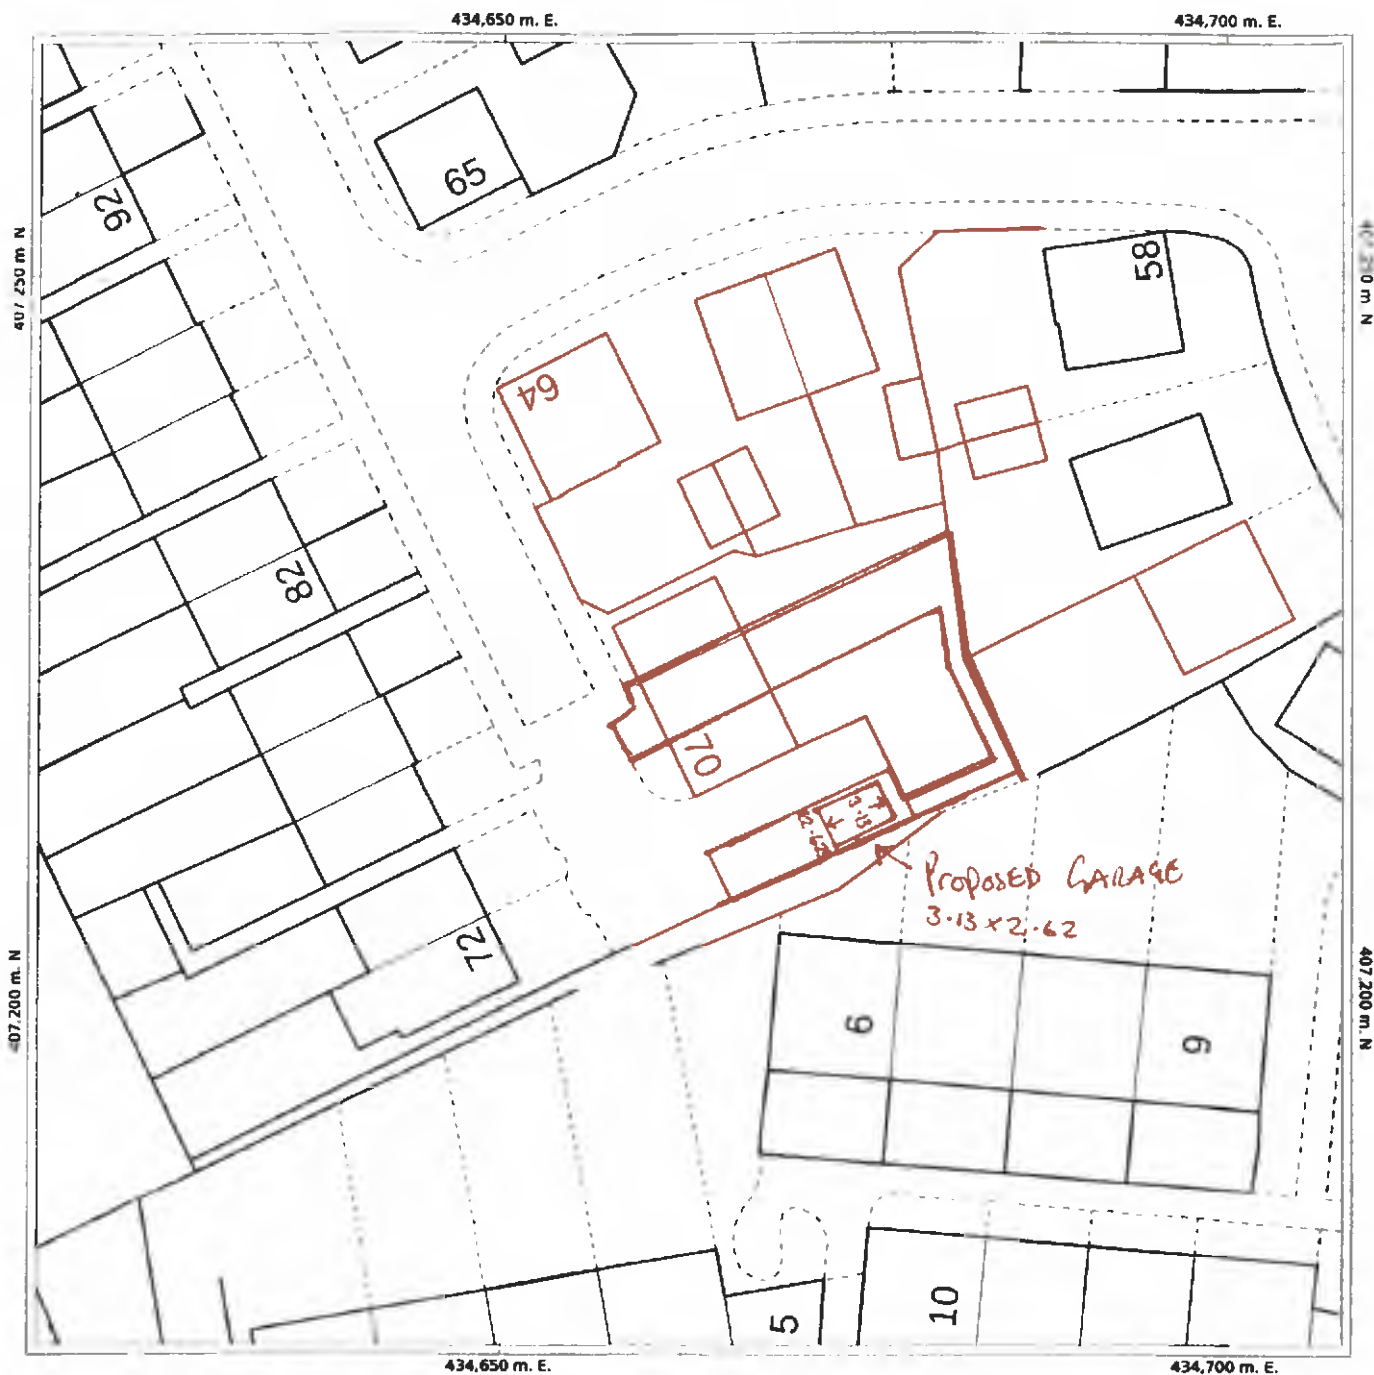

Date of Production: September 20th, 2024

© Crown copyright and database rights 2024 Ordnance Survey OS100035409.

The representation of a road, track or path is no evidence of a right of way  
The representation of features and lines is no evidence of a property boundary.

Order Licence Reference: SP74654



0 m 5 10 15 20 25 30 m

Ground Scale: 1:500  
Bottom Left: 434618 407176 Top Right: 434708 407266  
Center: 434663 407221  
Area: 90m x 90m

68, CANAL STREET, BARNSELY,  
S71 1LR

Stanfords  
ESTD 1858





Date of Production: September 20th, 2024

© Crown copyright and database rights 2024 Ordnance Survey OS100035409.

The representation of a road, track or path is no evidence of a right of way.  
The representation of features and lines is no evidence of a property boundary.

Order Licence Reference: SP74656



0 m 10 20 30 40 50 60 70 m

Ground Scale: 1:1250  
Bottom Left: 434563 407121 Top Right: 434763 407321  
Center: 434663 407221  
Area: 200m x 200m

68, CANAL STREET, BARNSELY,  
S71 1LR

**Stanfords**  
SPECIALIST SURVEYORS

