



Side Elevation

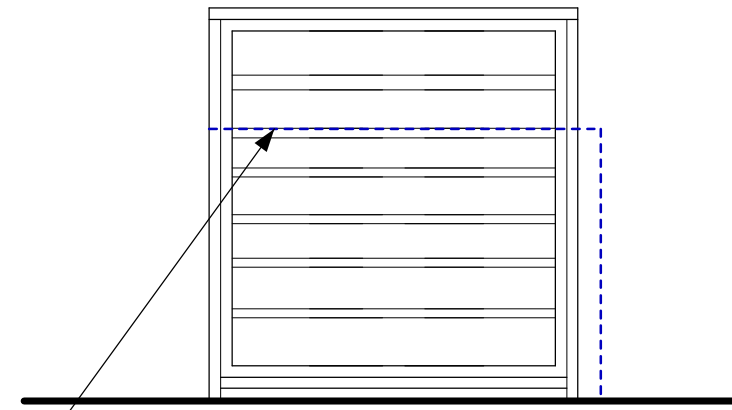


Rear Elevation


Blue Line Denotes To Extent Of The Proposed 1800mm High Bamboo Screen Fencing Around Boundary To Provide Screening To Store- See Proposed Block Plan For Location

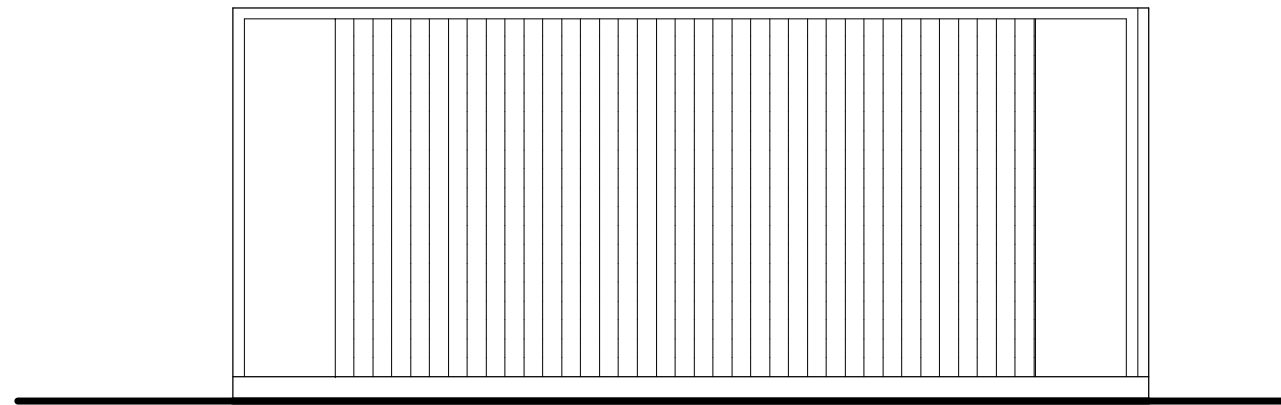

Side Elevation

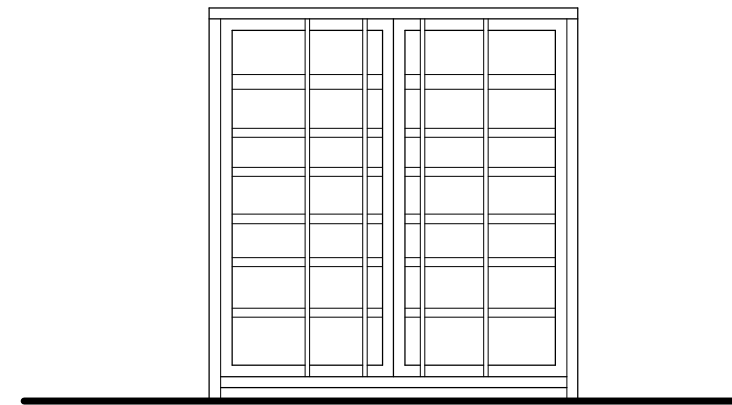

Front Elevation

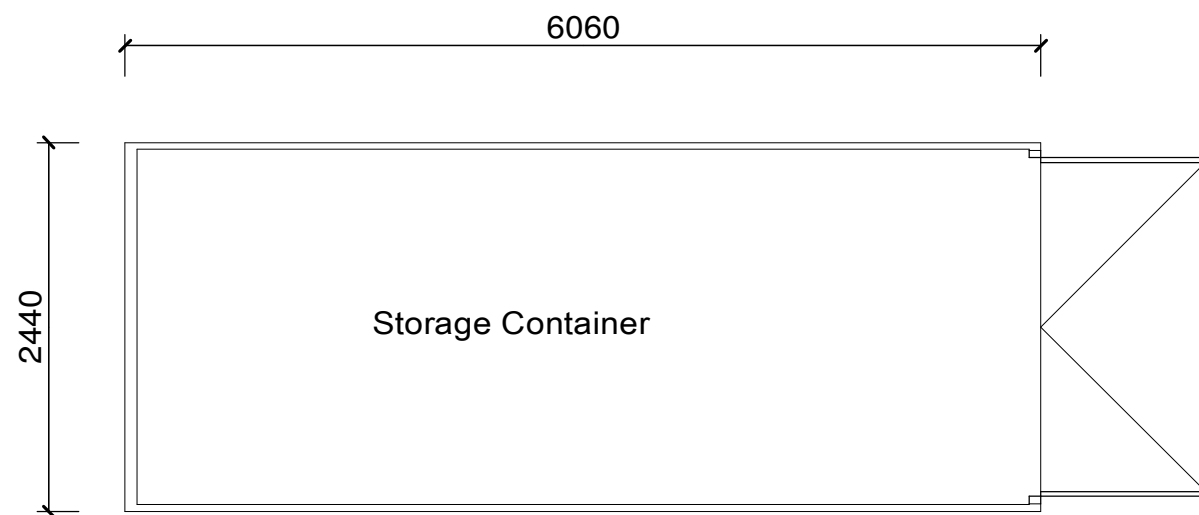


Floor Plan



Typical Image

This Plan Is For Planning Purposes Only

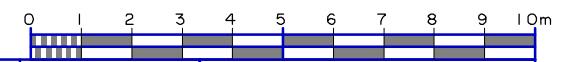

 chartered association of building engineers	Designed By	Checked By	Approved By - Date	Date	Scale
	J Loom			August 2021	1:100@A3
 RICS	Henry Taylor Building Surveyors (SW)Ltd			Proposed Container Store	
	The Consulting Rooms 29 Grove Coach Road Retford Nottinghamshire DN22 7HG Tel: 01777 702544			MHA Mapplewell Manor Barnsley	
Drawing Name			Copy No.	Sheet	
SW/21/140/01				A3	