

KEY

Ref. 3 TREE REFERENCE

Ref. G1 GROUP REFERENCE

Ref. H1 HEDGE REFERENCE

CATEGORY A (GREEN) TREES
Trees of high quality with an estimated remaining life expectancy of at least 40 years

CATEGORY B (BLUE) TREES
Trees of moderate quality with an estimated remaining life expectancy of at least 20 years

CATEGORY C (GREEN) TREES
Trees of low quality with an estimated remaining life expectancy of at least 10 years, or young trees with a stem diameter below 150mm

CATEGORY U (RED) TREES
Trees so badly damaged that they cannot be realistically be retained as living trees in the context of the current land use for longer than 10 years

ROOT PROTECTION AREA (RPA)
Minimum area around a tree deemed to contain sufficient roots and rooting volume to maintain the trees viability, and where the protection of the roots and soil structure is treated as a priority

CATEGORY A TREE GROUP OR HEDGE


CATEGORY B TREE GROUP OR HEDGE

CATEGORY C TREE GROUP OR HEDGE

DENOTES TREE POSITION PLOTTED DURING TREE SURVEY USING GLOBAL NAVIGATION SATELLITE SYSTEM (GNSS) FOR TREES NOT SHOWN ON THE TOPOGRAPHICAL SURVEY OR ESTIMATED USING DISTANCE FROM KNOWN TOPOGRAPHICAL SURVEY FEATURES

(TPO) DENOTES TREE PROTECTED BY TREE PRESERVATION ORDER

SIMPLIFIED SHADOW ARC (Projection based on midsummer at midday)

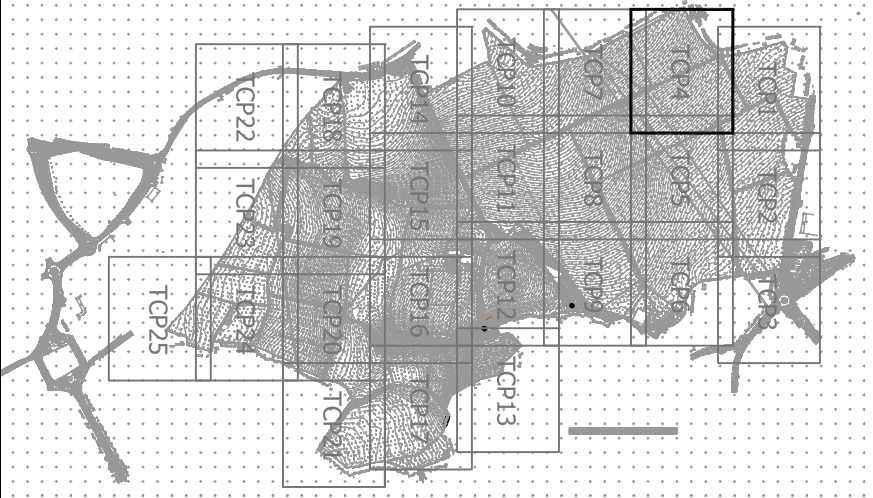

PRELIMINARY ISSUE

Rev	Description	Date	By	Check	Scale	Unit	Drawn	Drawn	Drawn
P01	PRELIMINARY FIRST ISSUE	28.05.2021	NR	GM	E				

Tetra Tech Leicester
Executive Park, Avelon Way, Anstey,
Leicester, United Kingdom, LE7 7QK
Tel: +44 (0)11 6234 8000
www.tetratechleurope.com



Client
STRATA STERLING BARNSLEY WEST LIMITED

Project Name
BARNSLEY WEST

TREE CONSTRAINTS PLAN

TTE Project Number	Drawn By	Date	Checked By	Date	Approved By	Date	Scale @ A1	Stability
B028734	NR	May 21	GM	May 21	NR	May 21	1:500	S3
Client Project Number	Originator	Validation/Stream	Installation/Code	Type/Code	Role	Number	Index	Index
PRJ01	- TTE	- 00	- ZZ	- DR	- S	- TCP04	P01	P01

© Copyright Tetra Tech