

- FEATURES**
- * Flat profile roof tiles.
 - * Dry verge detail.
 - * UPVC fascia at eaves, with brick corbel to gable in same brick as main elevation
 - * Brick soldier course heads.
 - * Plain side hung casement windows.
 - * Brick soldier course cills.
 - * Six panel main entrance door, with lean to canopy over on "gallows brackets"
 - * Nine panel garage door
 - * Dark brick below DPC.

For details of blockwork strengths, movement joints and lintels refer to structural engineers specification




SIDE ELEVATION



FRONT ELEVATION



REAR ELEVATION

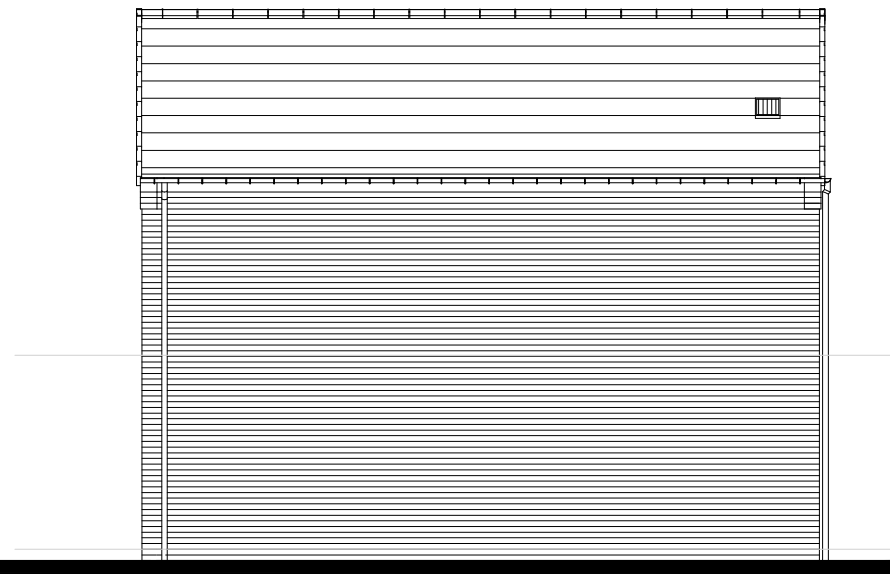

Elevation when detached

SIDE ELEVATION

C01	Issued for Construction	27.05.21
P01	Initial issue	22.04.21
Rev.	Comments	Date

gleeson

Gleeson Homes (Head Office)
Unit 5, Europa Court | Sheffield Business Park | Sheffield |
South Yorkshire | S9 1XE

01142 612900

www.gleesonhomes.co.uk

Project:
358/9 House Type
Urban

Title:
Elevations

Scale:	Date:	Drawn:	Checked:
1:100 @ A3	22.04.21	OS	GE

Drawing No:	Revision:
21-358/9-U-0301	C01