


The general contractor is responsible for the verification all dimensions on site and the architect is to be informed of any discrepancy.

The status of information contained in a computer copy of this drawing shall be limited to that conveyed by the paper copy.

Revisions:


No.	Description	Date	Issued by
A	Drawing Updated to Planning Status	15.11.2011	RJ/JRW
		2	

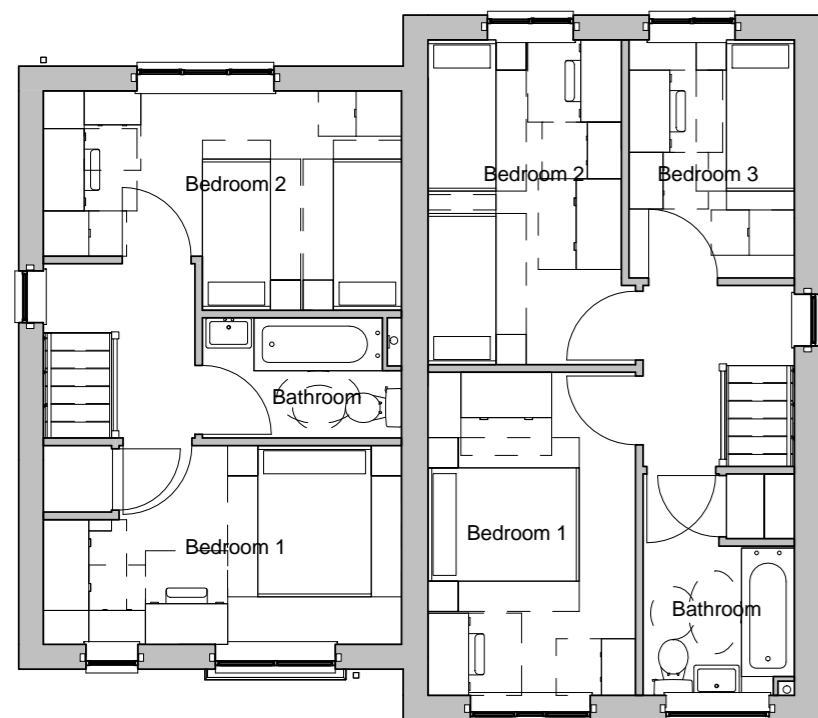


Plot 20 2B4P  
Plot 19 3B5P  
**First Floor**  
1 : 100



Plot 20 2B4P  
Plot 19 3B5P  
**Front / West Elevation**  
1 : 100

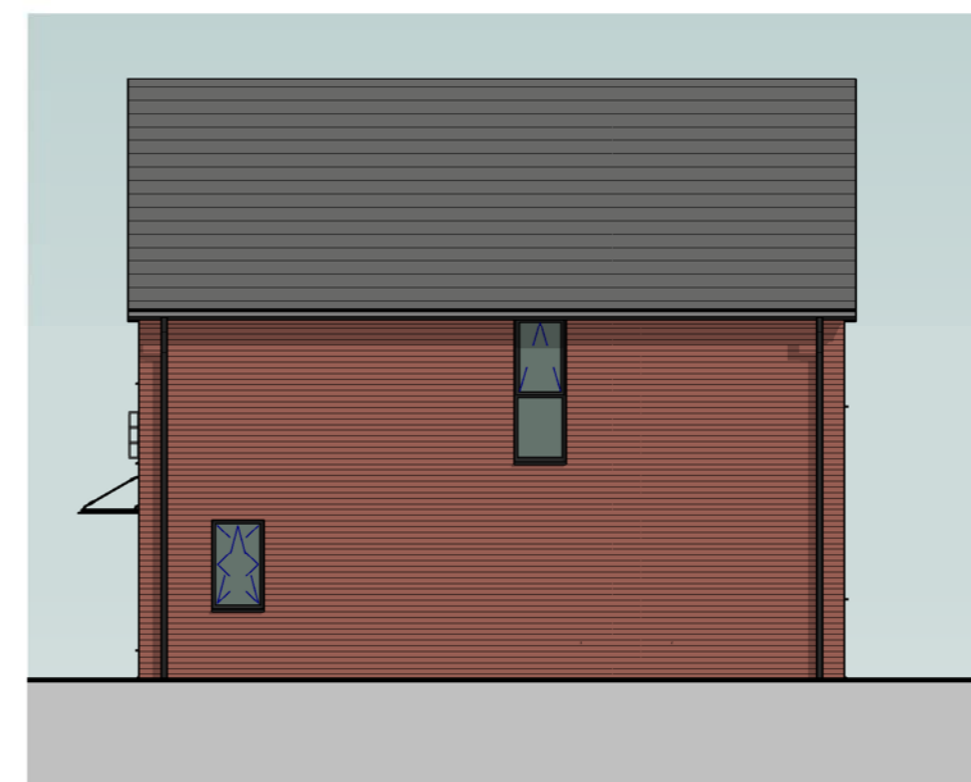


**Plot 19 Side / South Elevation**  
1 : 100

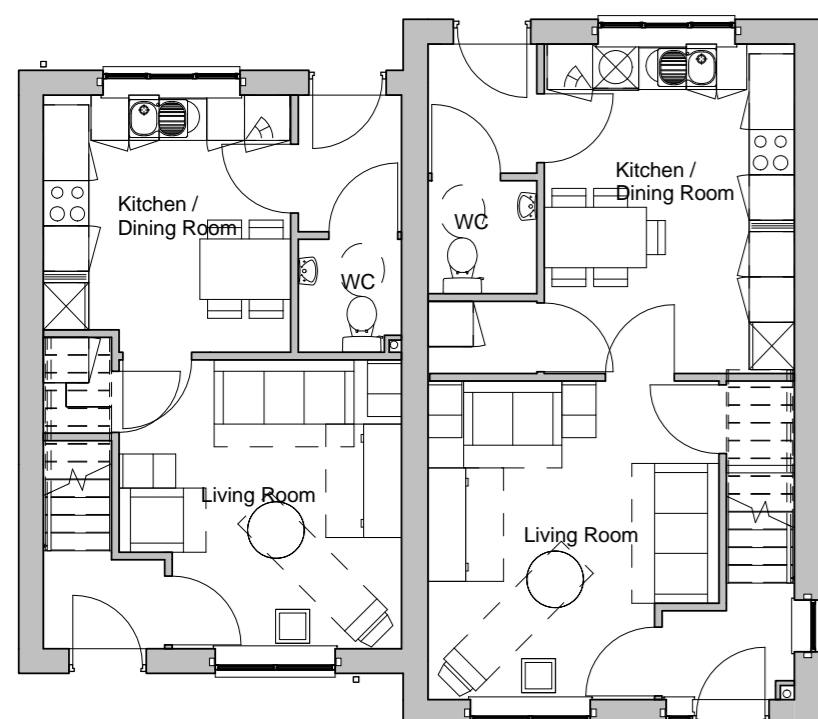

Plot 20 2B4P  
Plot 19 3B5P  
**Ground Floor**  
1 : 100



Plot 19 3B5P  
Plot 20 2B4P  
**Rear / East Elevation**  
1 : 100

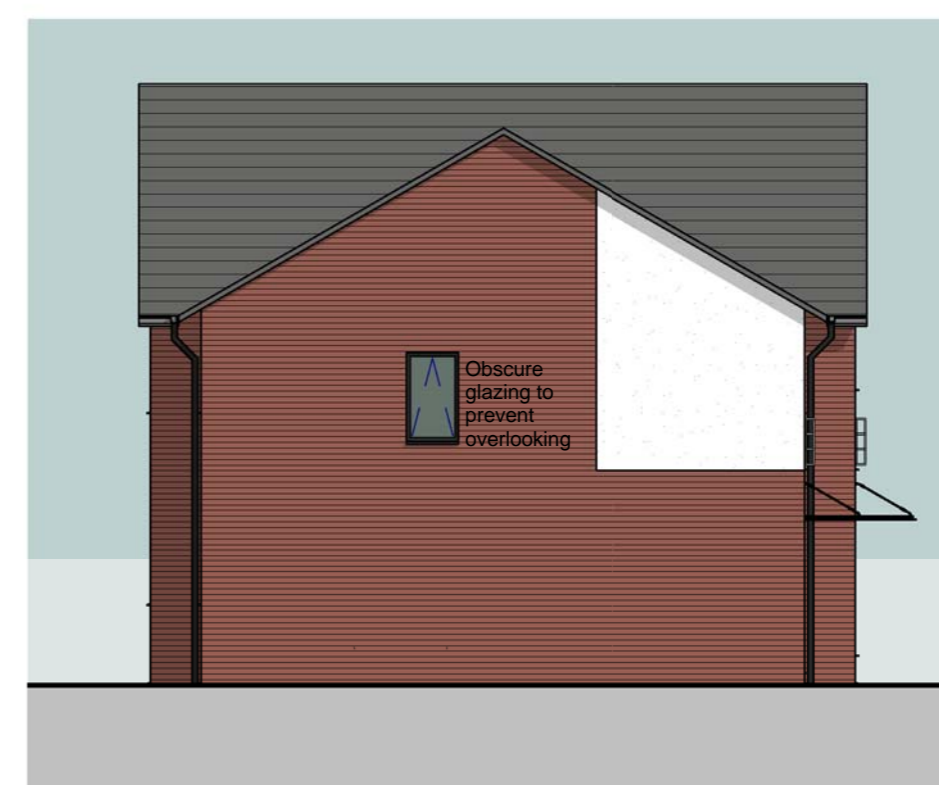

**Plot 20 Side / North Elevation**  
1 : 100

Materials Schedule
Facing Brickwork
Through Coloured Render
Feature Cladding Boxing
Grey Concrete Roof Tiles
Black Metal Juliet Balcony's
Glass Canopy
Black UPVC Windows
Black Rainwater Goods
Black PAS 24 External Door



# Plot 19 & 20 GA & Elevations

Sheerien Close,  
Barnsley  
Yorkshire Housing



Drawing Status	
<input type="checkbox"/> preliminary	<input checked="" type="checkbox"/> planning
<input type="checkbox"/> information	<input type="checkbox"/> tender
<input type="checkbox"/> comment	<input type="checkbox"/> construction
<input type="checkbox"/> approval	<input type="checkbox"/> record/as built
Scale @ A2	As indicated
Date	14/09/12
Drawn/Checked	RJ / JRW
Dwg.No	2121.78. 119 A

