


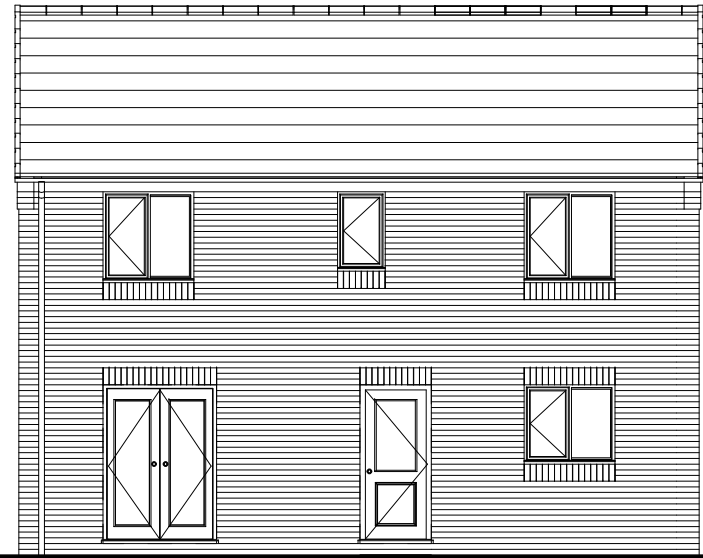


FRONT ELEVATION



SIDE ELEVATION



REAR ELEVATION

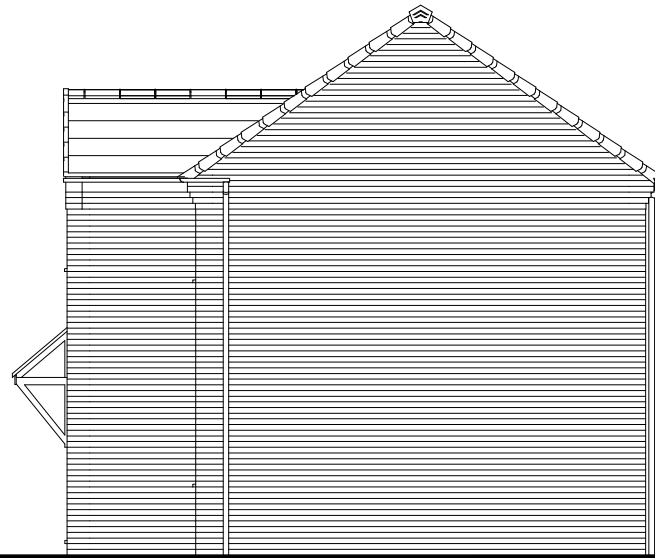

SIDE ELEVATION

FEATURES

- * Flat profile roof tiles.
- * Dry verge detail.
- * UPVC fascia at eaves, with brick corbel to gable in same brick as main elevation
- * Brick soldier course heads.
- * Plain side hung casement windows.
- * Brick soldier course cills.
- * Six panel main entrance door, with lean to canopy over on "gallows brackets"
- * Nine panel garage door
- * Dark brick below DPC.

C02	Canopy style corrected	08.06.21
C01	Issued for construction	21.05.21
P01	Initial issue	08.04.21
Rev.	Comments	Date

gleeson

Gleeson Homes (Head Office)
Unit 5, Europa Court | Sheffield Business Park | Sheffield |
South Yorkshire | S9 1XE

01142 612900

www.gleesonhomes.co.uk

Project:
403 House Type
Urban

Title:
Elevations

Scale:	Date:	Drawn:	Checked:
1:100 @ A3	08.04.21	JJ	DR

Drawing No:	Revision:
21-403-U-0301	C02