

NOTES

ALL DIMENSIONS TO BE CHECKED ON SITE PRIOR TO ANY MANUFACTURING OR FABRICATION AND ANY ANOMALIES TO BE BROUGHT TO THE ATTENTION OF THE ARCHITECT.

Legend	
Chimney height	— ch-99.999
Eaves level	— e-99.999
Finished Floor Level	— ff-99.999
Fence post	— fp-99.999
Gully	— g-99.999
Gate Post	— gp-99.999
Lamp post	— lp-99.999
Man Hole	— mh-99.999
Ridge / roof height	— r-107.636
Sign Post	— sp-99.834
Stop tap (gas/water)	— st-99.834
Top of fence	— tf-101.506
Top of post	— tp-101.506
Top of wall	— tw-101.506
Telephone Pole	— tp-107.637
Station Point	STN01 99.999

REV	A	FIRST ISSUE	AMENDMENTS	MD	30.03.16

PROJECT
PROPOSED DEVELOPMENT
BOLTON HALL NURSING HOME
CARR HEAD LANE
ROTHERHAM
S63 8DA


CLIENT
MR ANDY HALL

DRAWING TITLE
EXISTING SITE SURVEY

DRAWN	MD	DATE	30.03.16
CHECKED		SCALE	1:500 (A2)
APPROVED			

HOWARD & SEDDON A.R.I.B.A.
CHARTERED ARCHITECTS
64 WASHWAY ROAD,
SALE, CHESHIRE M33 7RE.
TEL No. 0161 - 973 8296
FAX No. 0161 - 962 3485
e-mail : admin@howardandseddons.co.uk

JOB No.	12387	DRG No.	200	REVISION	A
---------	-------	---------	-----	----------	---

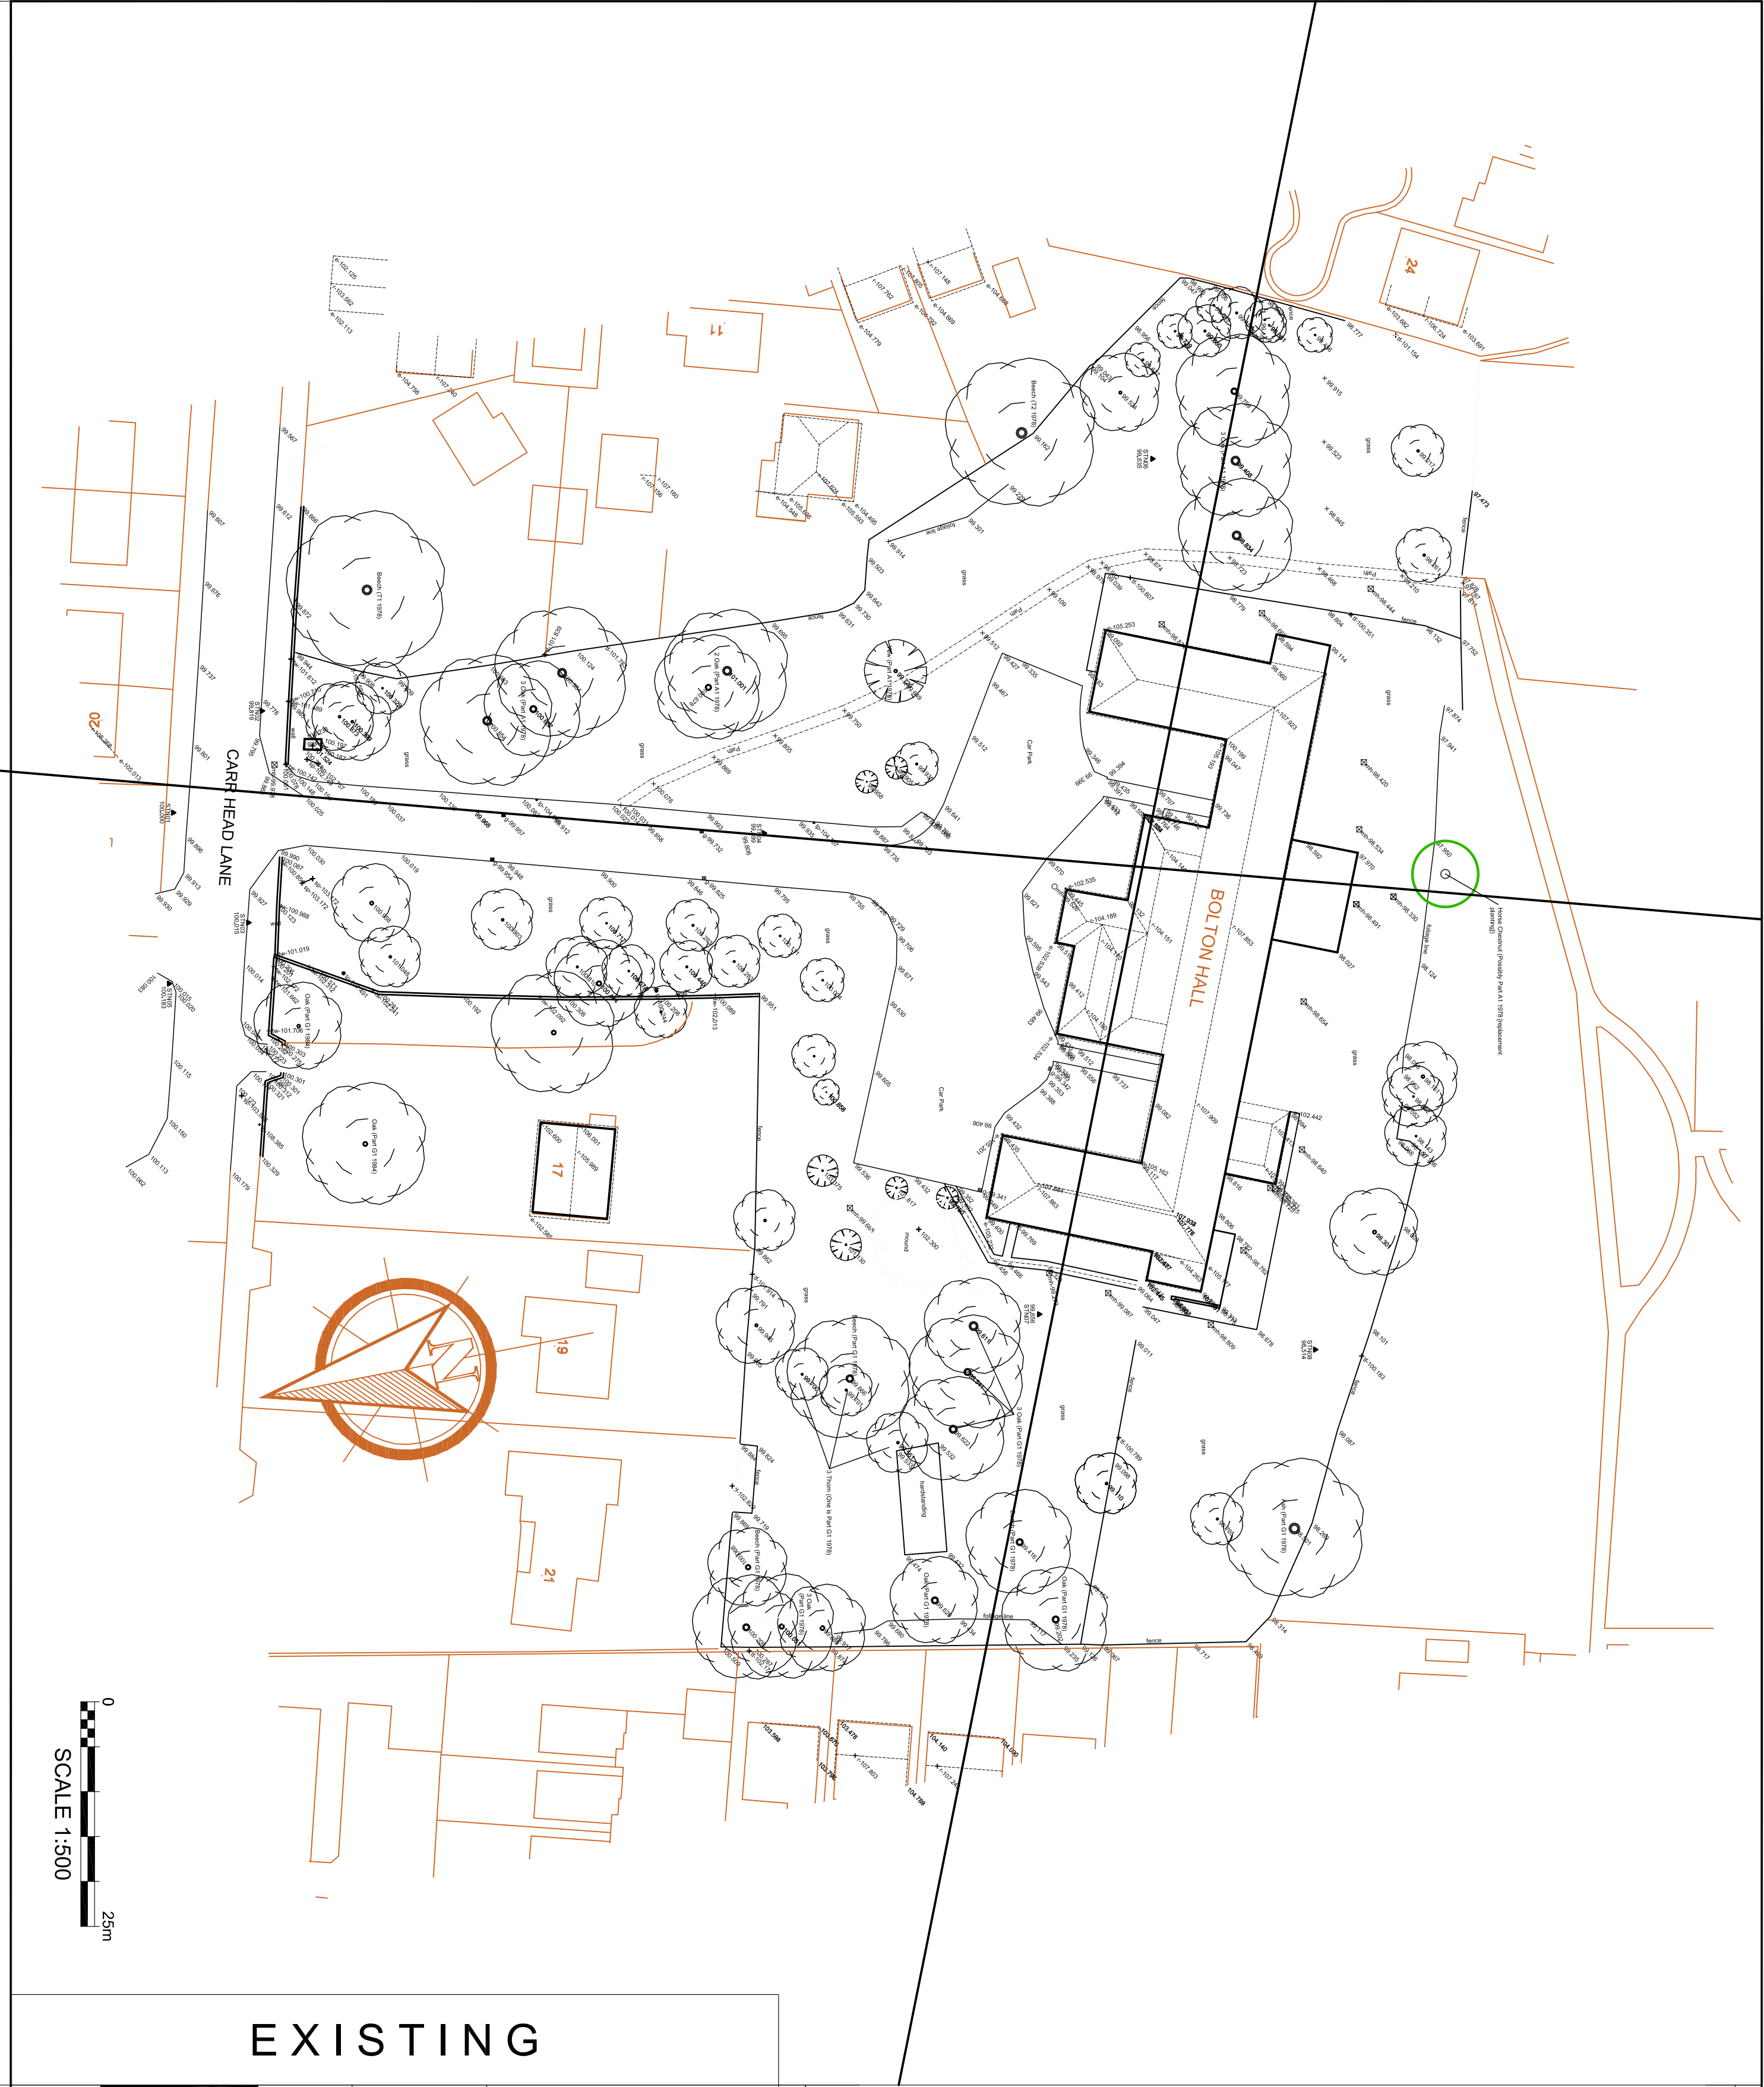

EXISTING