




FRONT ELEVATION




REAR ELEVATION

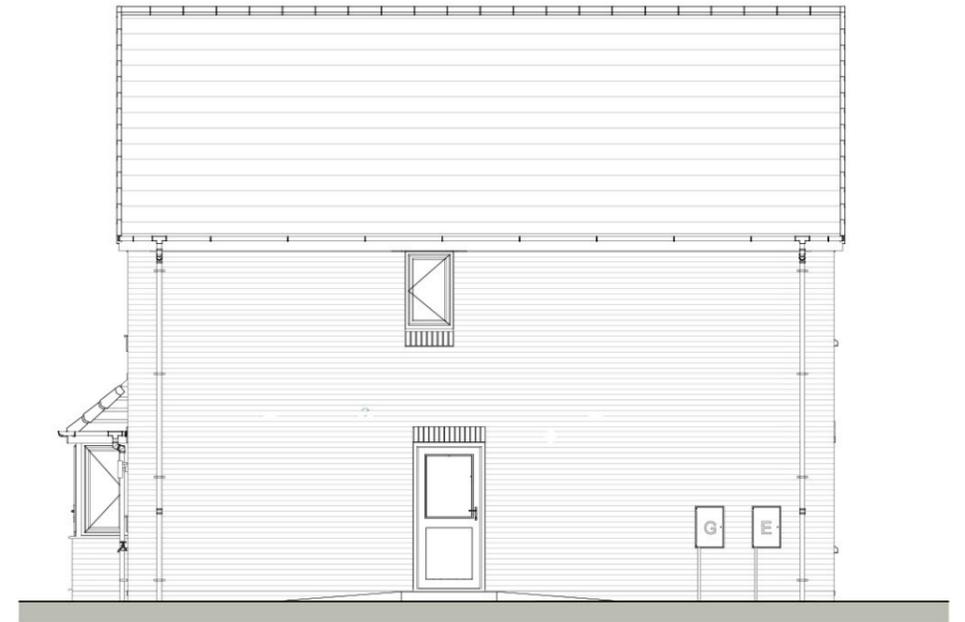

SIDE ELEVATION



GROUND FLOOR PLAN

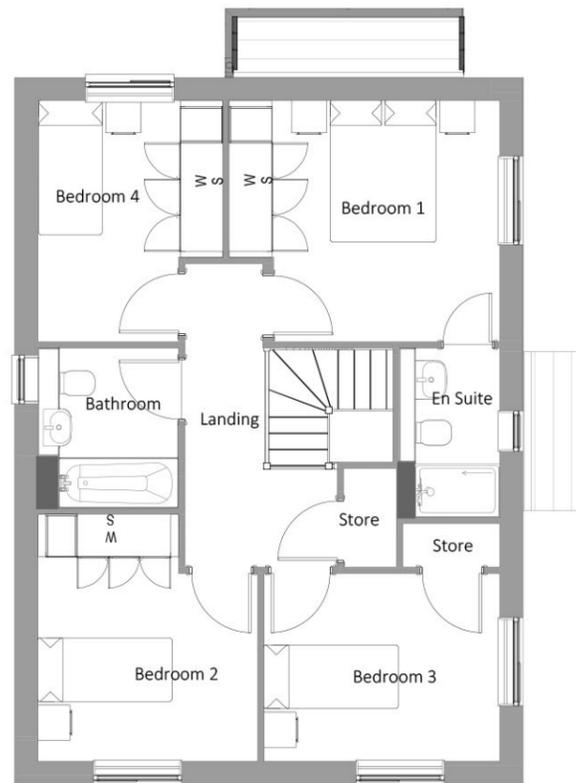

FIRST FLOOR PLAN



SIDE ELEVATION

Scaled @ 1:100



REV.	DESCRIPTION	BY	DATE

**STEN**  
ARCHITECTURE

STEN Architecture Ltd  
The Studio  
Harrison Street  
Wakefield  
WF1 1PS  
Tel: 01924 950985

Web: [www.sten-architecture.co.uk](http://www.sten-architecture.co.uk)  
Twitter: @STEN\_arch  
Facebook: [stenarchitectureltd](https://www.facebook.com/stenarchitectureltd)  
LinkedIn: [Sten Architecture](https://www.linkedin.com/company/sten-architecture)

CLIENT: <b>Bellway</b>		TITLE: <b>Planning Drawings Bowyer Life</b>	
SCALE AT A3: <b>1:100</b>	DATE: <b>07.05.25</b>	DRAWN: <b>TS</b>	CHECKED: <b>--</b>
PROJECT NO: <b>2512</b>	DRAWING NO: <b>2512.BOL.01</b>	REVISION: <b>--</b>	
SITE: <b>Wood Walk Hoyland</b>			