




SIDE ELEVATION
1:100

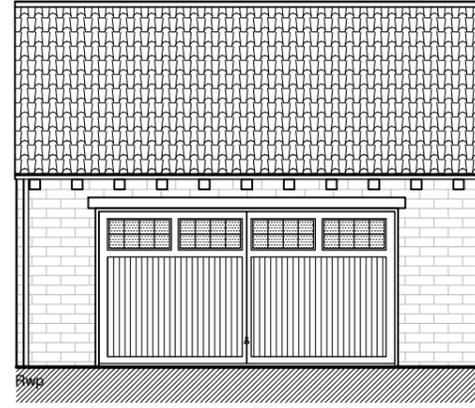


FRONT ELEVATION
1:100

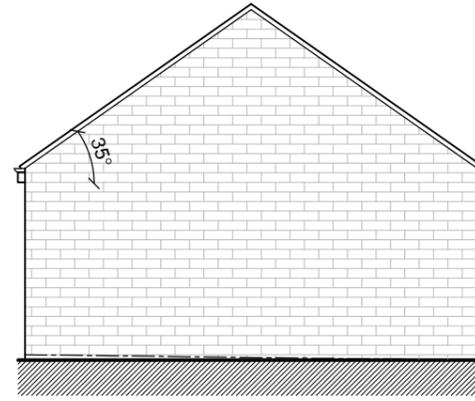

SIDE ELEVATION
1:100

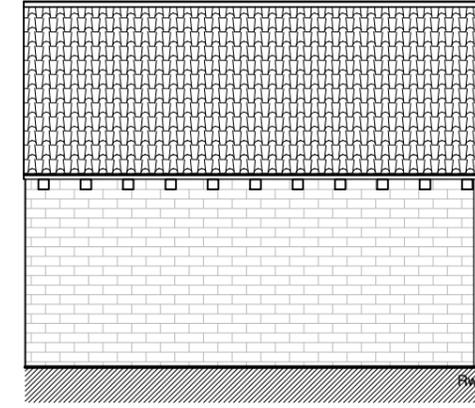


REAR ELEVATION
1:100

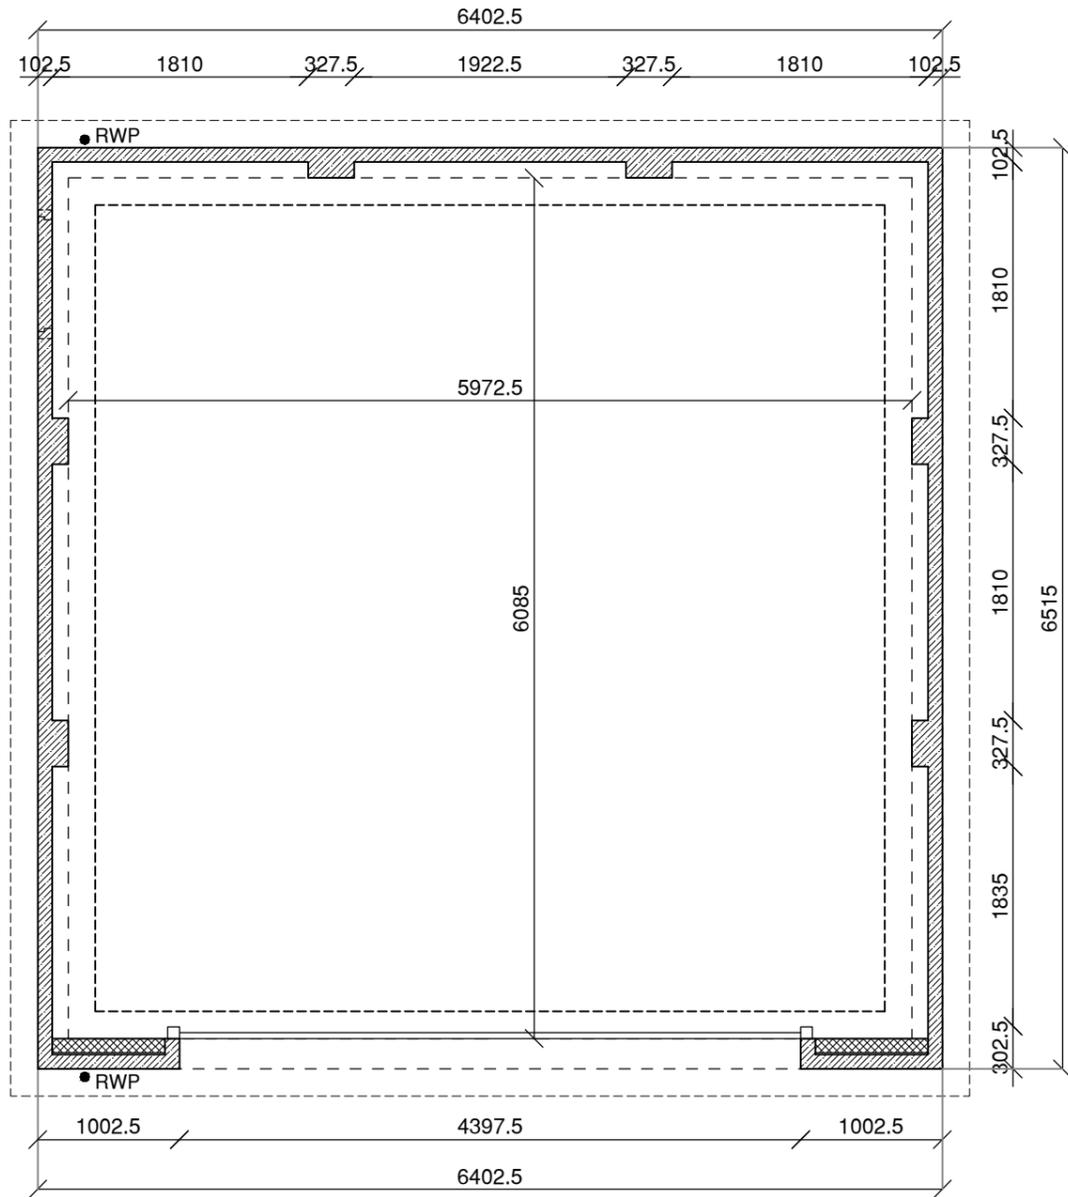

PLAN
1:50

- Roof covering to be natural black slate with dry ridge vent system
- Wet clipped roof verge
- Fall & rise black gutter in an ogee section (to emulate traditional box timber) bracketed gutters on stone supports
- Grey NG79 garage door
- 140mm coursed natural stone faced pitched Buff
- Forticrete Bath colour
- 140mm stone heads
- 140mm gutter supports

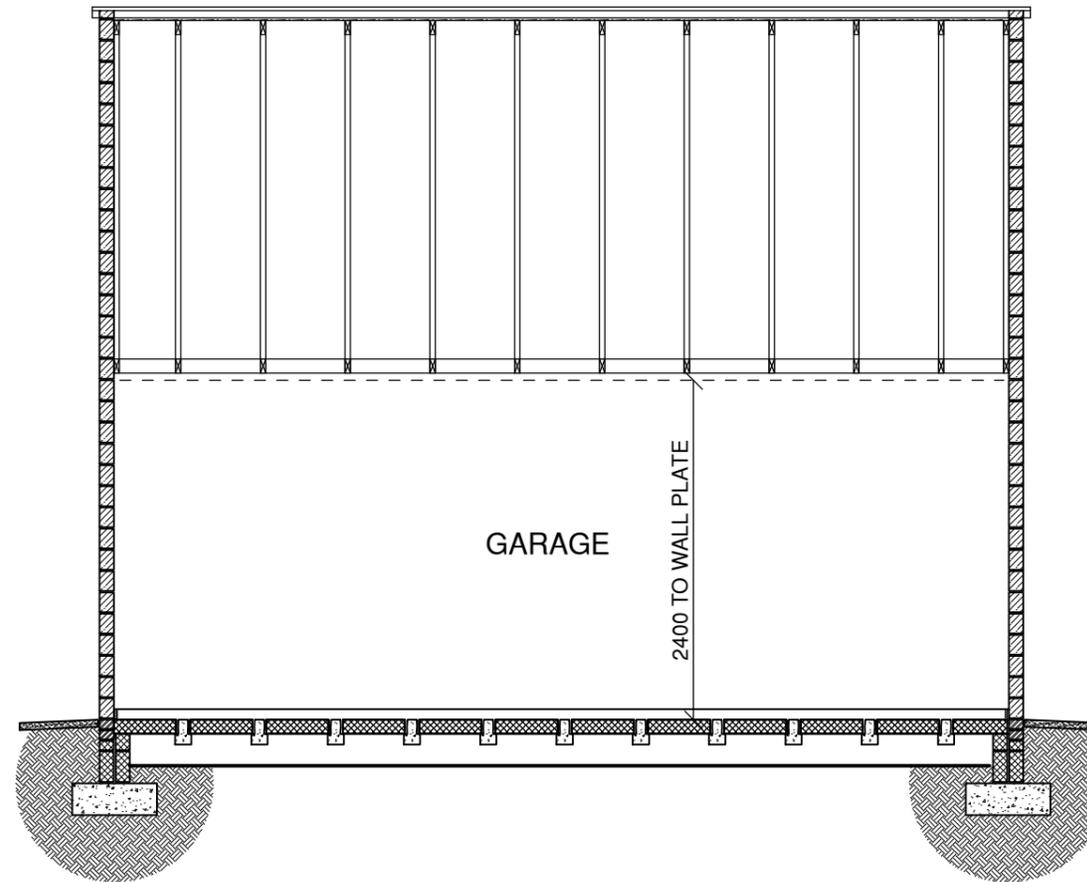

SECTION
1:50

Scale @ A3	as shown	Date	15/07/25
Drawn	MF	Checked	
Drawing No.	BH-G-001	Rev.	B

Hill Top House, Hill Top, Newmillerdam,
Wakefield, WF2 6QB
T: 07710394783
E: info@syndicatedesignltd.co.uk

syndicate design limited
architectural solutions

Client: BOWER HILL
Project: OXSPRING SHEFFIELD
Drawing: GARAGE