




Front Elevation






Side Elevation



Rear Elevation

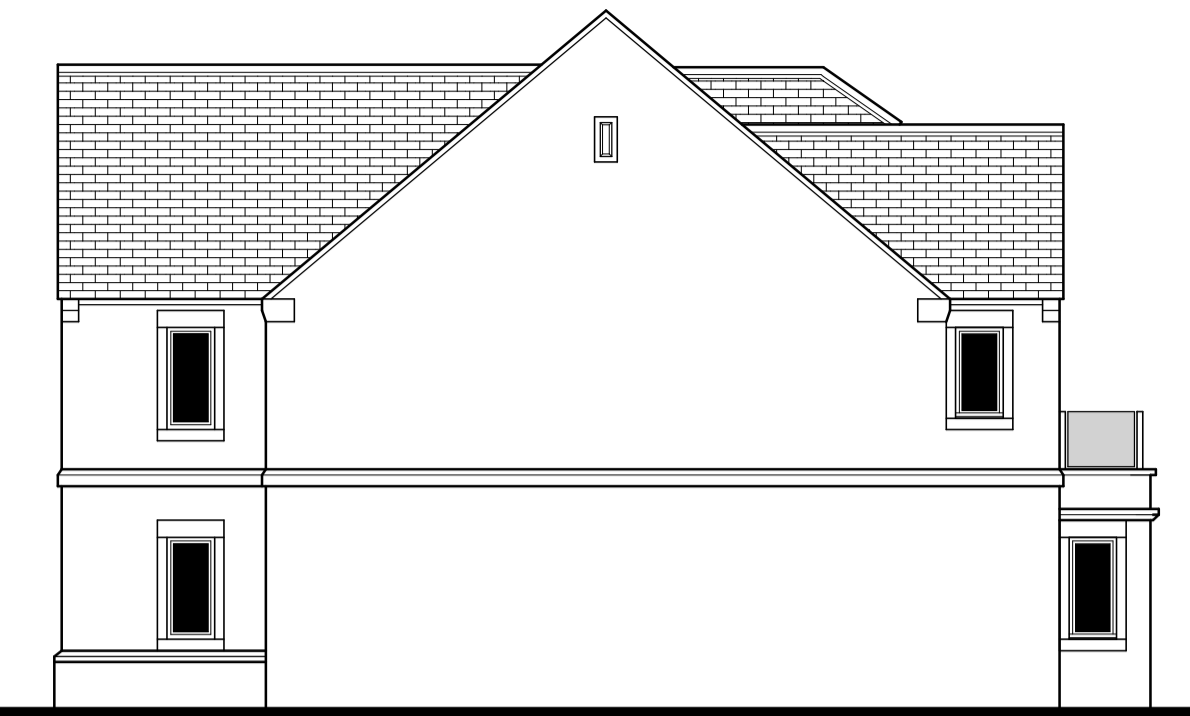

Side Elevation

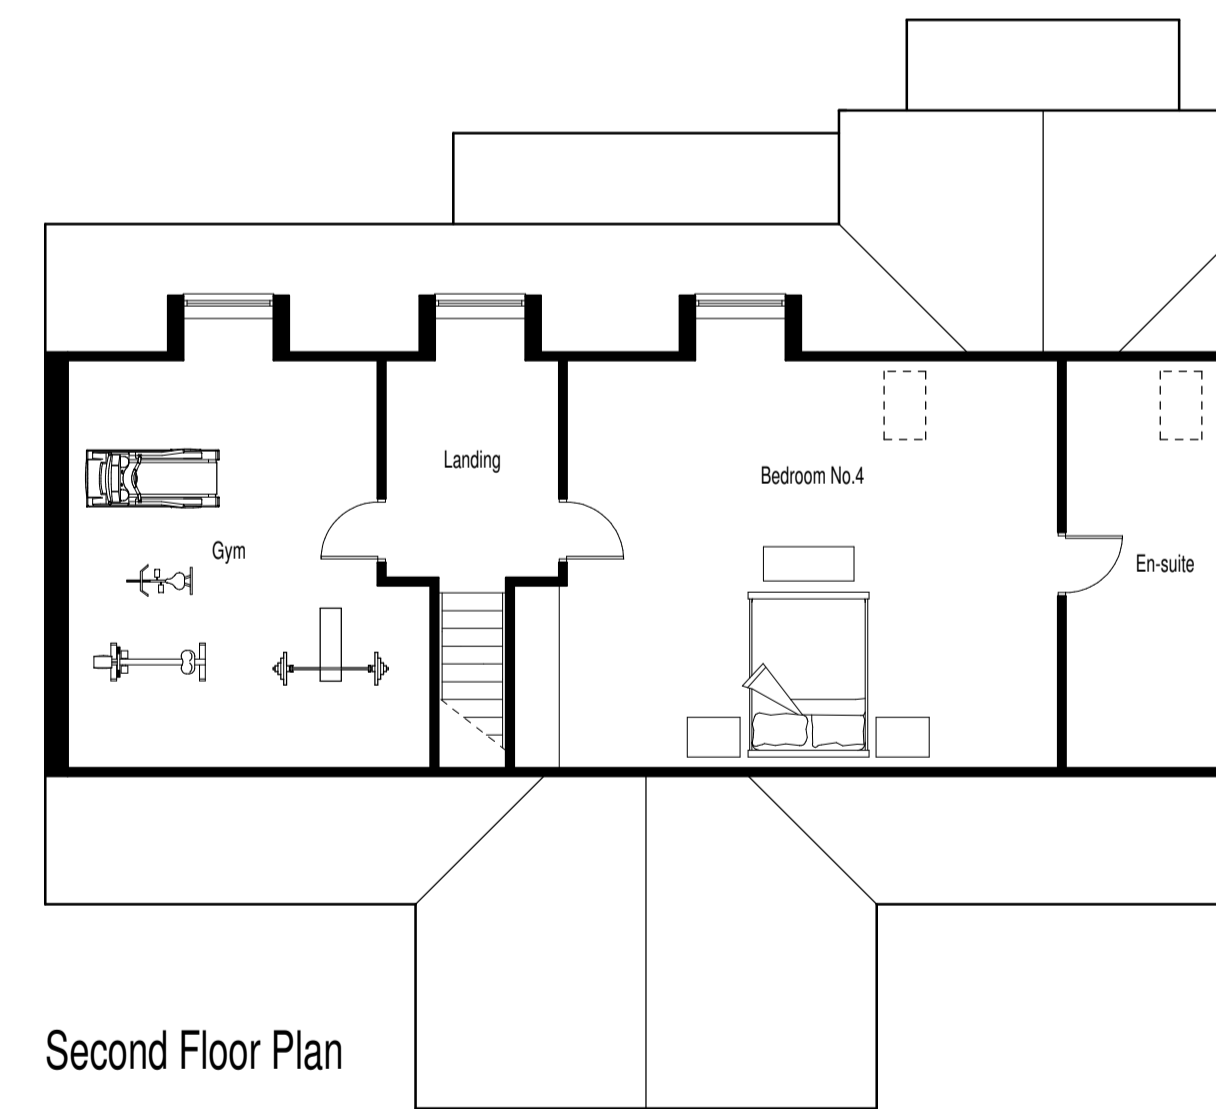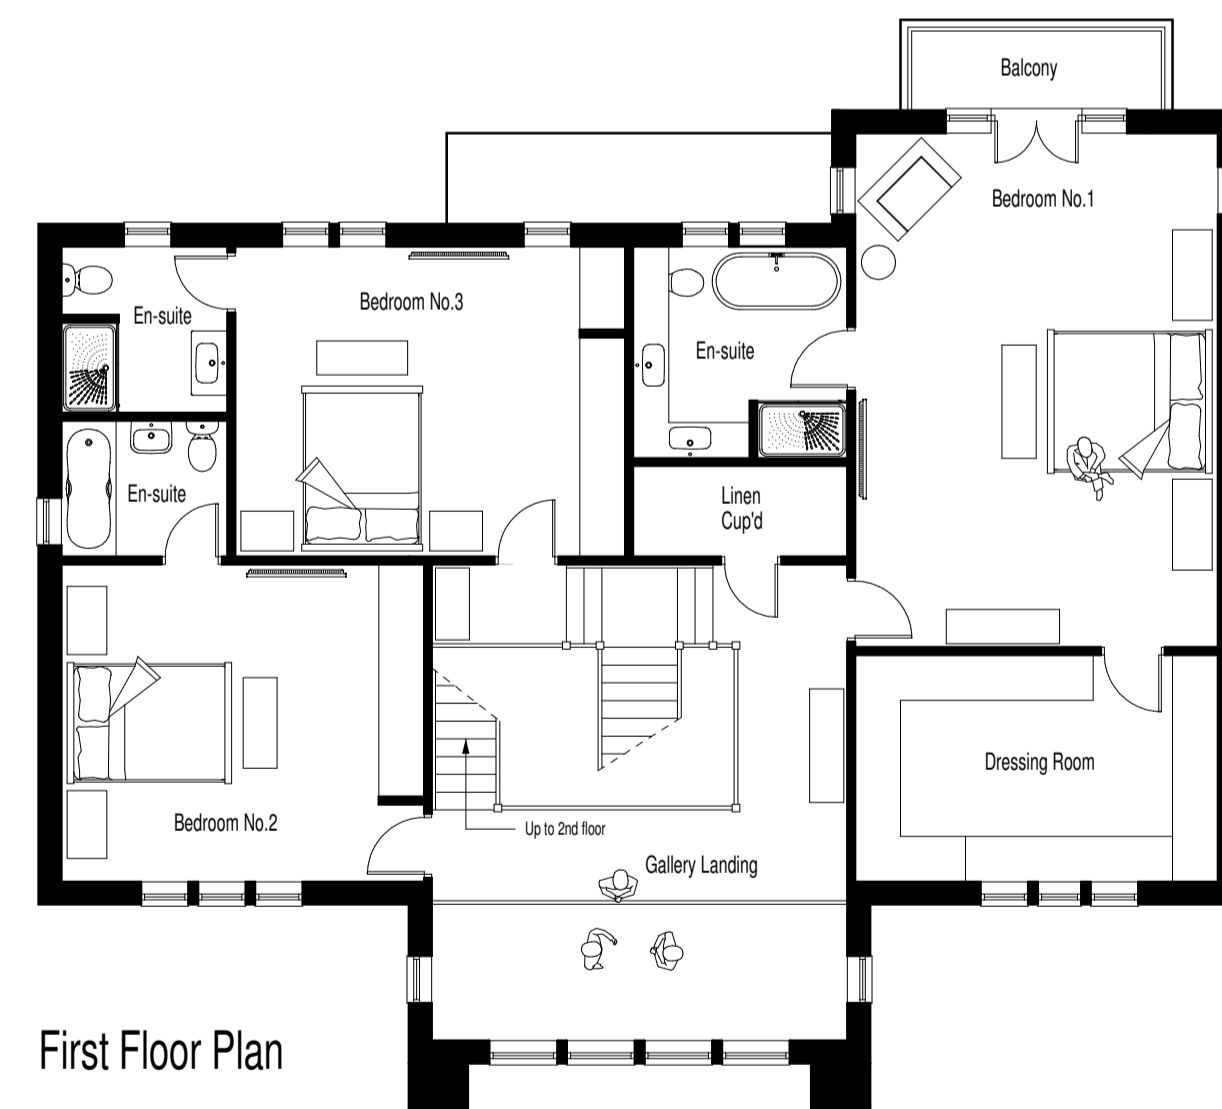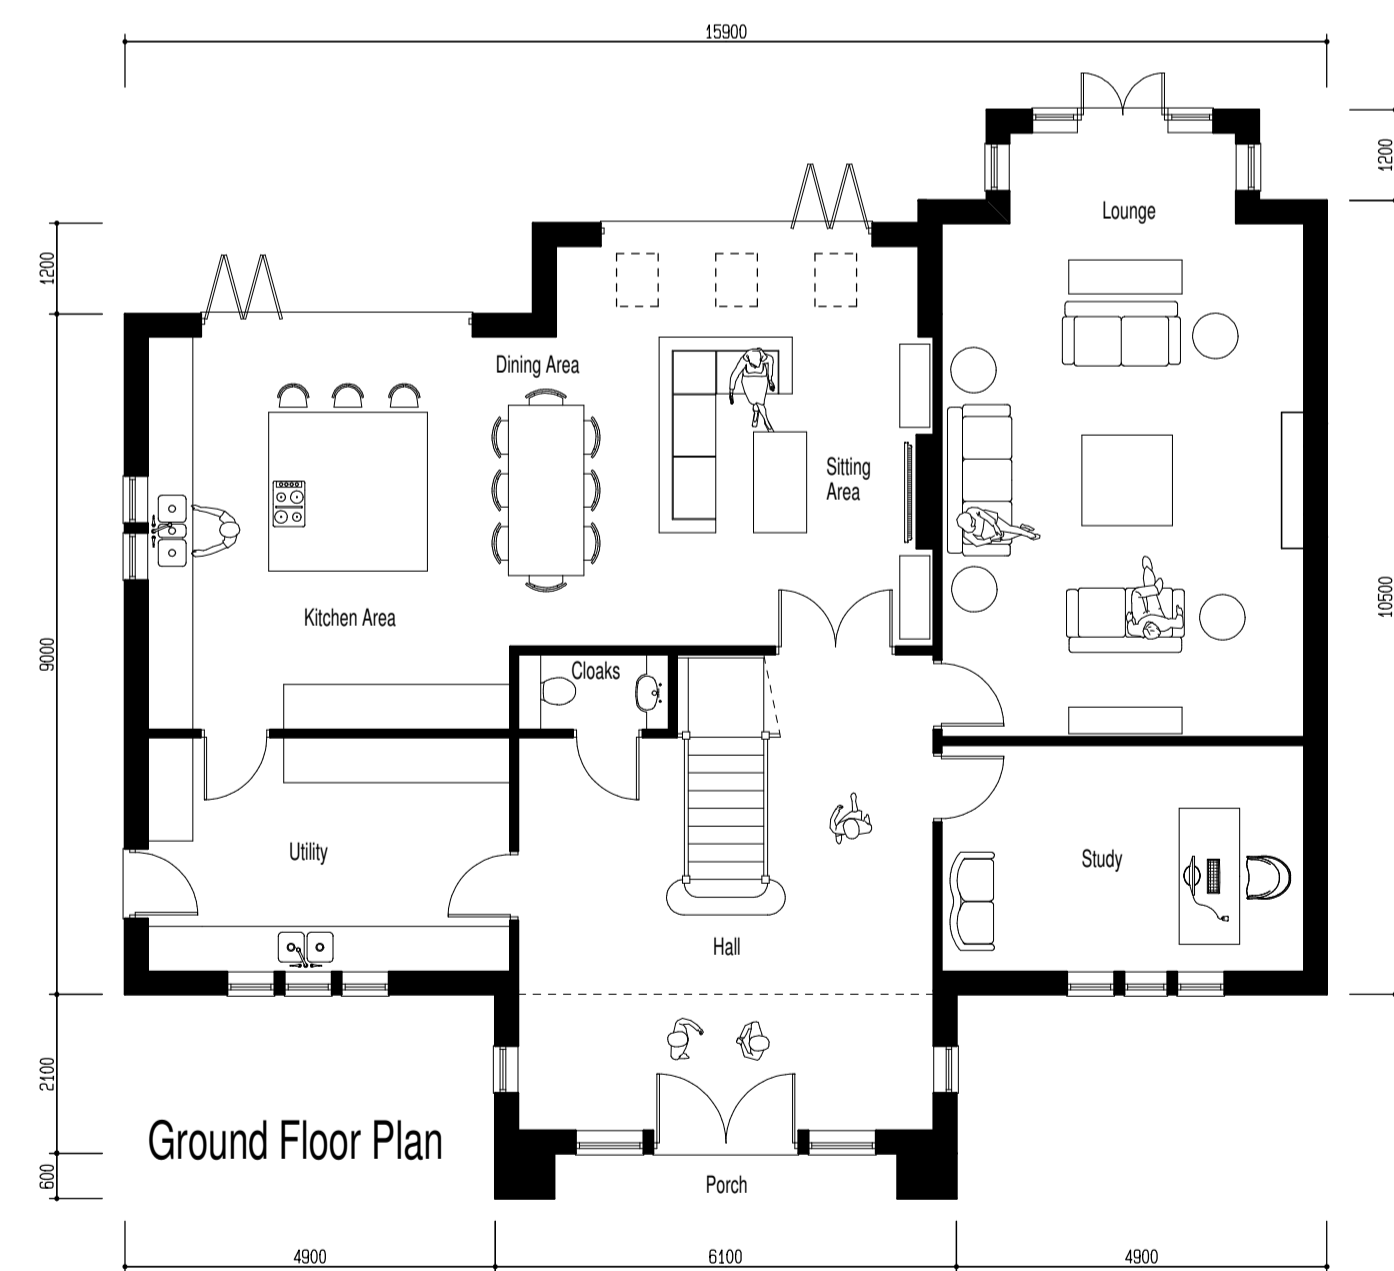

Amendments  
A: July 2016:  
Portico to central front projection omitted & new glass in stone surround added.

Date: March 2016	Drawn: R.W. Saxton.
Drawing Title: House Type Planning Drawing - Plot 2	
Drawing No. 16.009.4 Rev A	Scale: 1/100 @ A1 size

Project Title:  
Proposed Residential Development at Beech House Farm, Birdwell,  
Barnsley for Mr G. Hather.

**SAXTON DESIGN LIMITED**  
Architectural Design Consultants  
Unit 1 Brancroft Farm - Bawtry Road - Austerfield - Doncaster - DN10 6EZ  
Telephone : 01302 - 771660 email: rob@unicombox.co.uk