



THIS DRAWING IS NOT TO BE USED FOR CONSTRUCTION PURPOSES.
 DRAINAGE DETAILS SUBJECT TO DETAIL DESIGN & SITE INVESTIGATION.
 RED LINE DENOTES APPLICATION BOUNDARY, SITE OWNERSHIP SUBJECT TO CONFIRMATION BY OTHERS

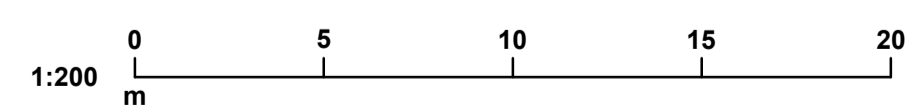

Rev: B Rev Date: 05.02.2026 Drawn By: CB
 Rev Details:
 Planting added to Southern boundary..

PLANNING DRAWING

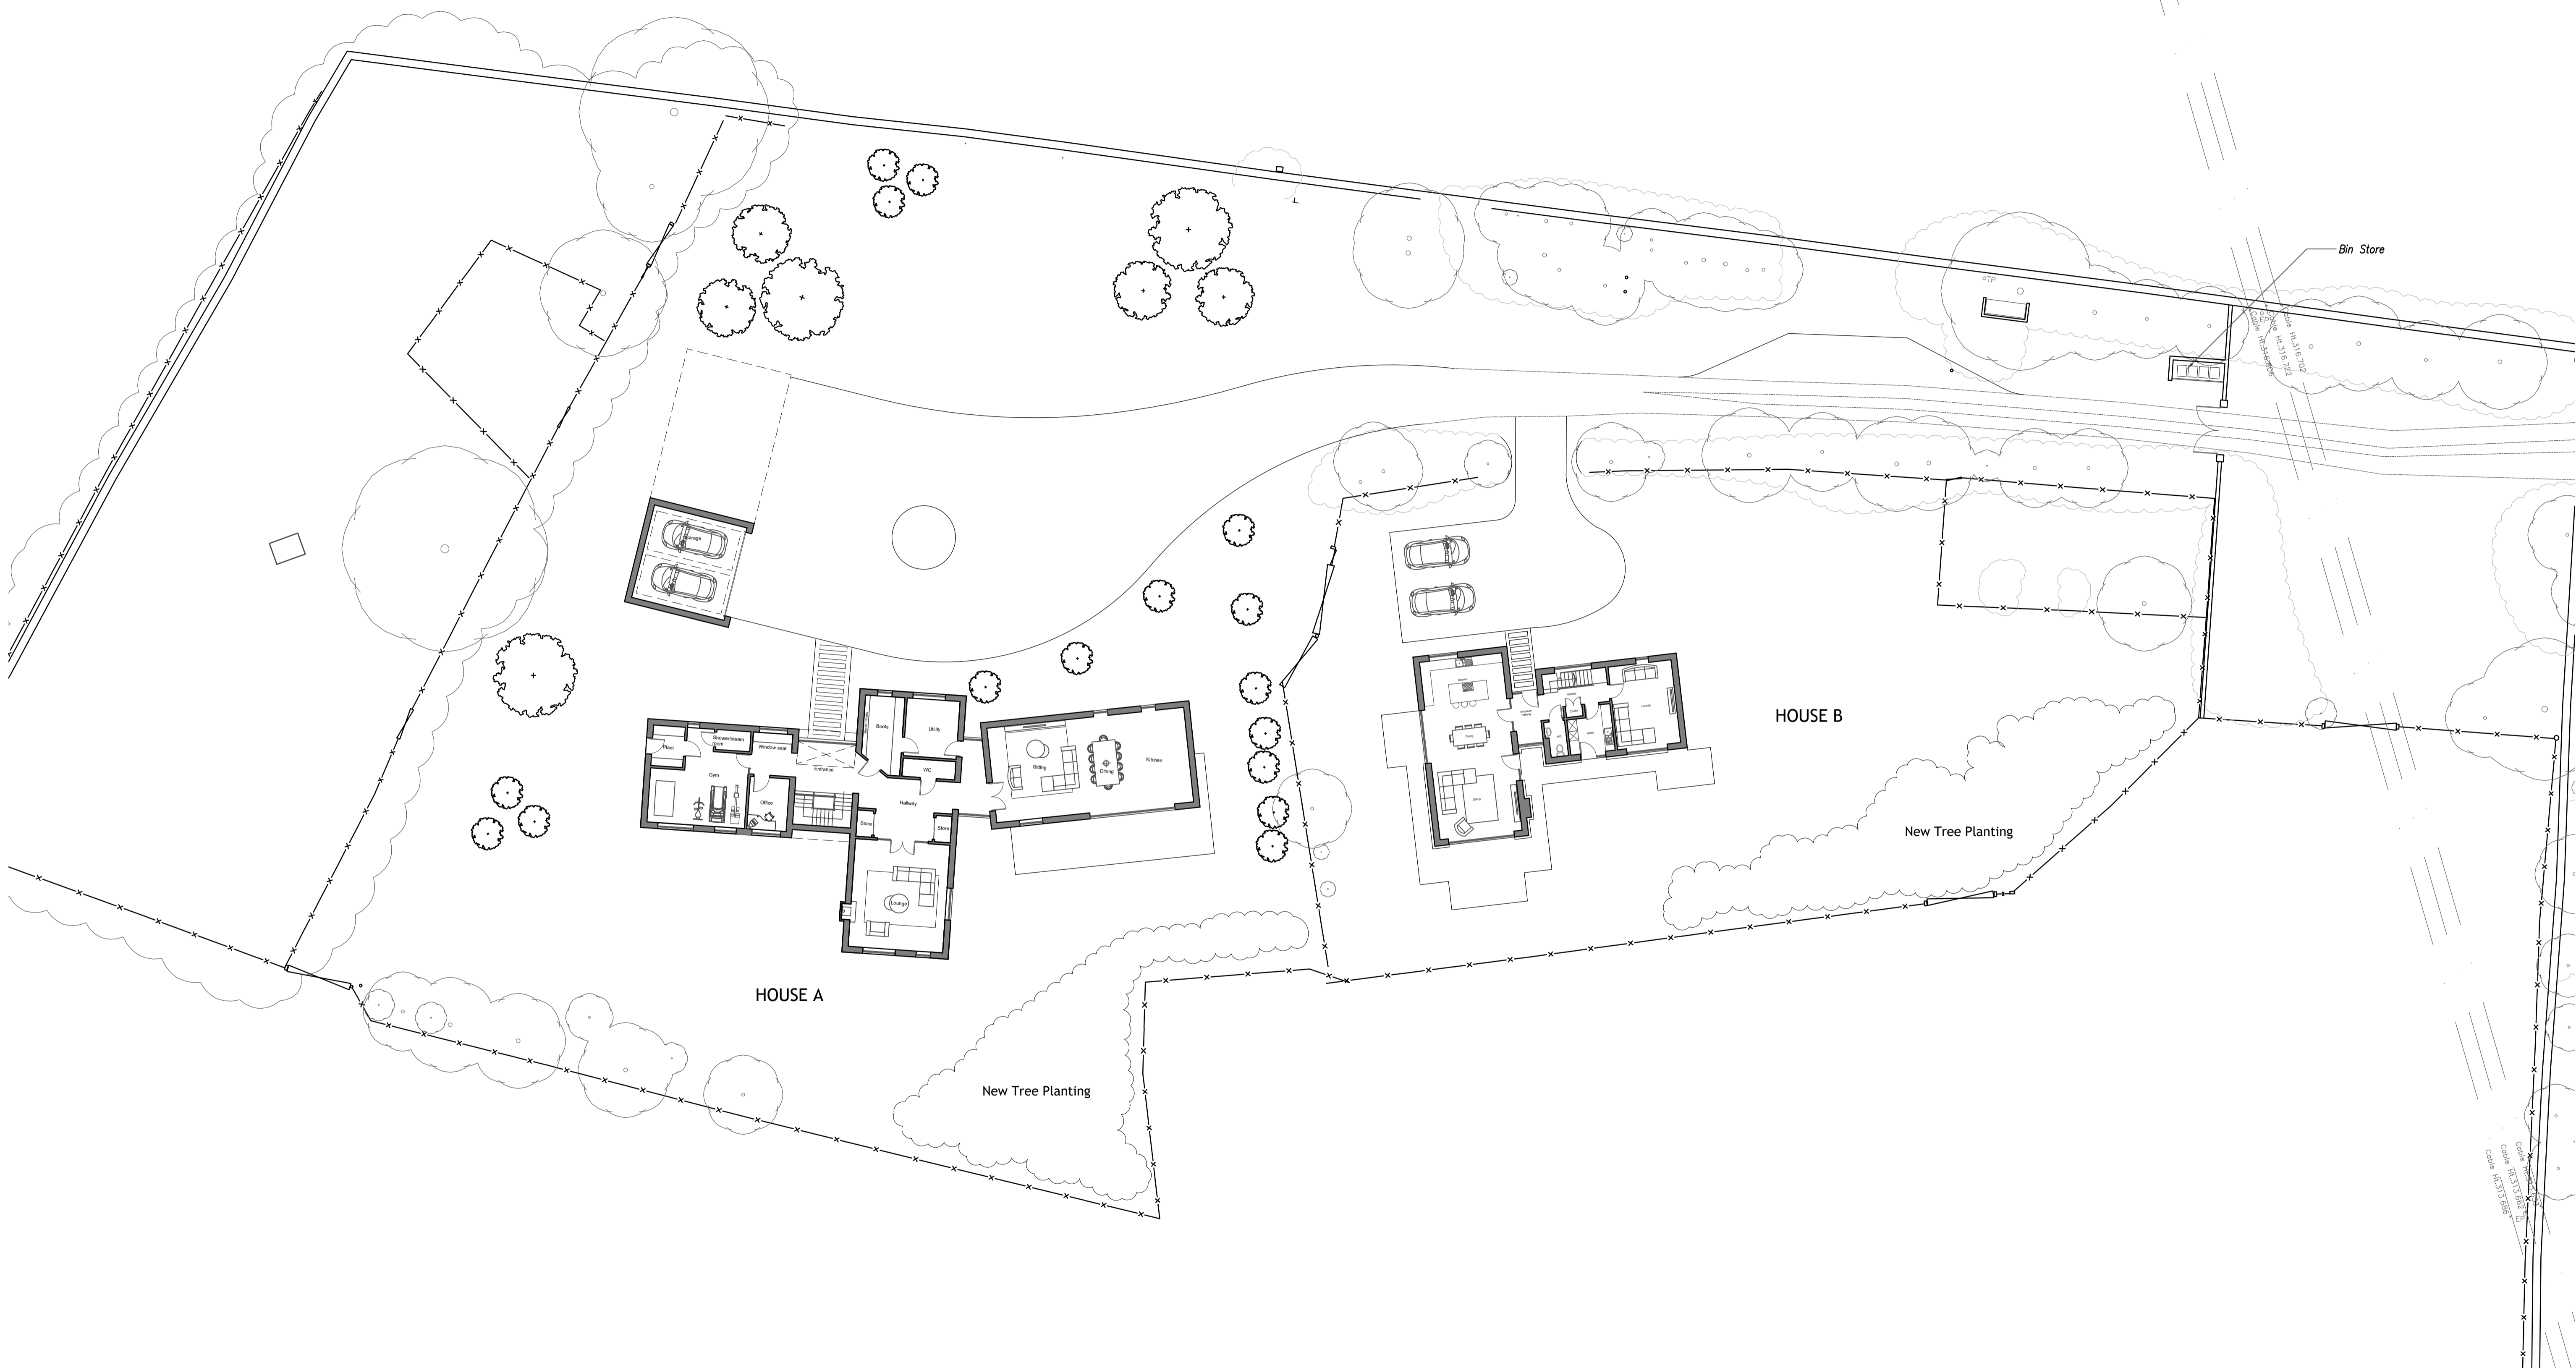