




Front Elevation



Side Elevation



Rear Elevation

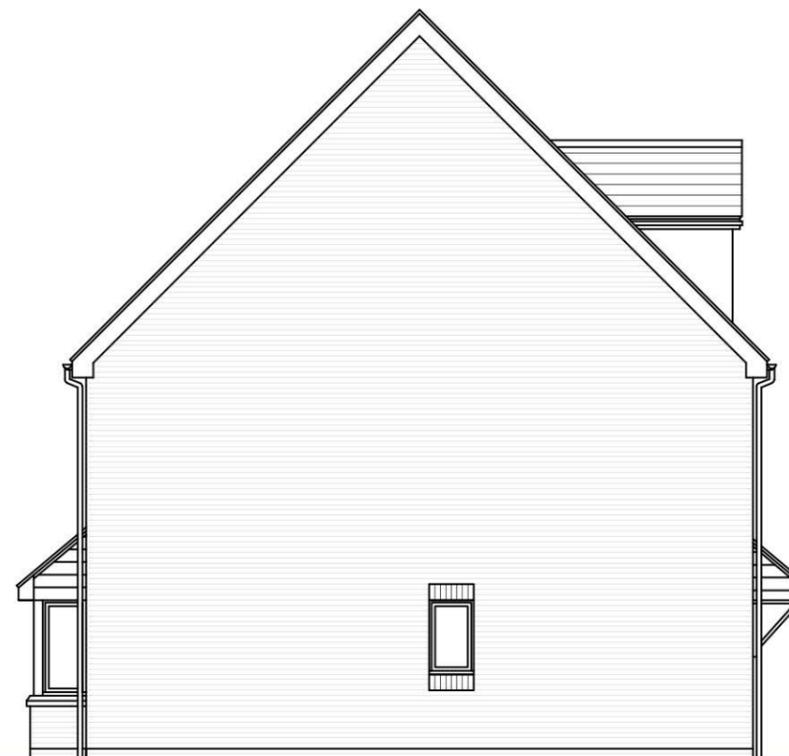

Side Elevation

Scaled @ 1:100



REV.	DESCRIPTION	BY:	DATE:

STEN
ARCHITECTURE

STEN Architecture Ltd
The Studio
Harrison Street
Wakefield
WF1 1PS
Tel: 01924 950985

Web: www.sten-architecture.co.uk
Twitter: @STEN_arch
Facebook: [stenarchitecture](https://www.facebook.com/stenarchitecture)
LinkedIn: [Sten Architecture](https://www.linkedin.com/company/sten-architecture)

CLIENT:

Bellway

SITE: Wood Walk
Hoyland

TITLE: Planning Drawings (Elevations)
Cartwright Special

SCALE AT A3:	DATE:	DRAWN:	CHECKED:
1:100	22.07.25	TS	--
PROJECT NO:	DRAWING NO:	REVISION:	
2512	2512.CARS.04	--	