



PROPOSED GF LAYOUT

1:100

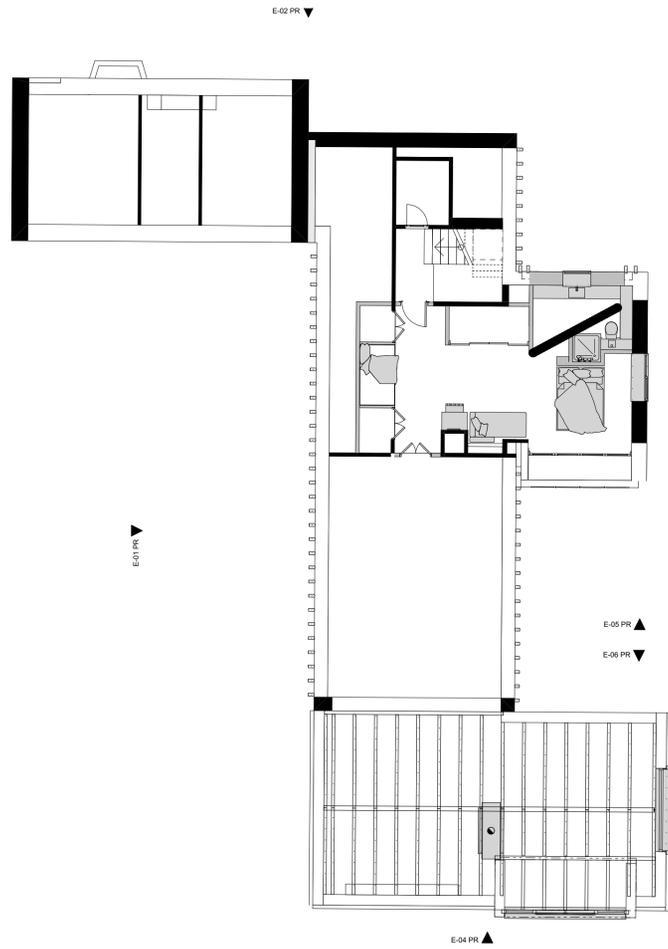

PROPOSED FF LAYOUT

1:100

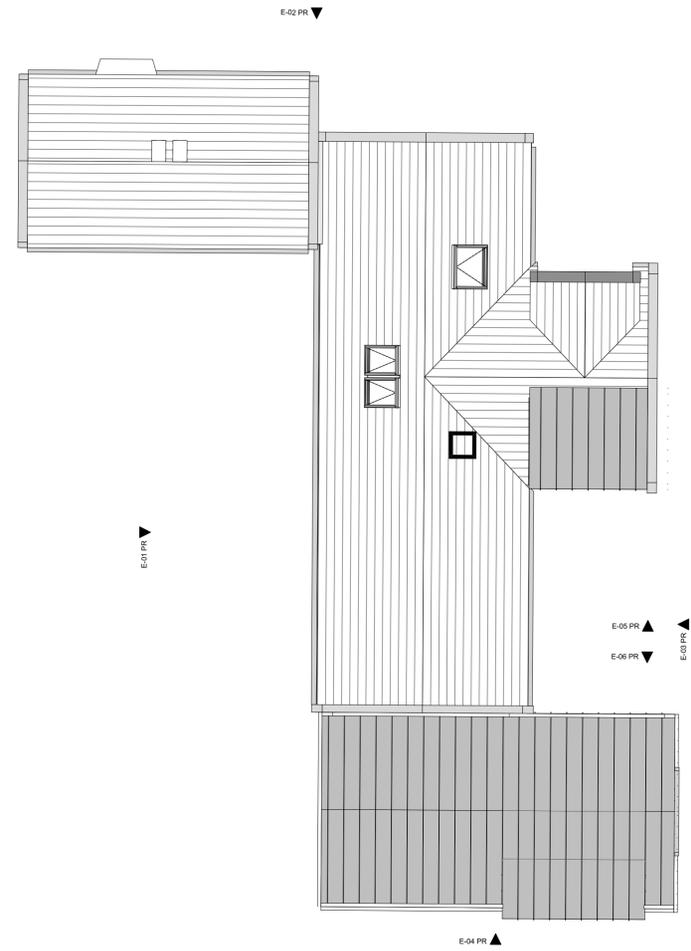

PROPOSED ROOF PLAN

1:100



E-01 PR

Elevation

1:100



E-02 PR

Elevation

1:100



E-05 PR

Elevation

1:100



E-03 PR

Elevation

1:100



E-04 PR

Elevation

1:100



E-06 PR

Elevation

1:100

RevID	Change Name	Date
01	ISSUED FOR PLANNING	19/05/2021

PROJECT STATUS

LA SUBMISSION

PROJECT NUMBER

21-112-R

CLIENT

MR & MRS SMITH

SITE ADDRESS

Toll Bar Cottage, Lane Head Road, Cawthorne, BARNSLEY, South Yorkshire, S75 4ED

PROJECT DESCRIPTION

EXTENSION AND ALTERATIONS TO EXISTING DWELLING

DRAWING TITLE

PROPOSED DRAWINGS

TAUR LIMITED

info@taur.studio

www.taur.studio

07846 958765

196 MANSFIELD ROAD, SHEFFIELD, S12 2AQ, UK

DATE SCALE DRAWN SIZE

19/05/2021 SEE DRAWING A1

ENQ No. REVISION

21-112-R-04 01

DO NOT SCALE FROM THIS DRAWING