


SIGN 3
 New flex face sign to fit back to existing mild steel sub frame.
 the flex face is to be illuminated by 75 white leds each side.
 300 CD/M²



Face View

Side View

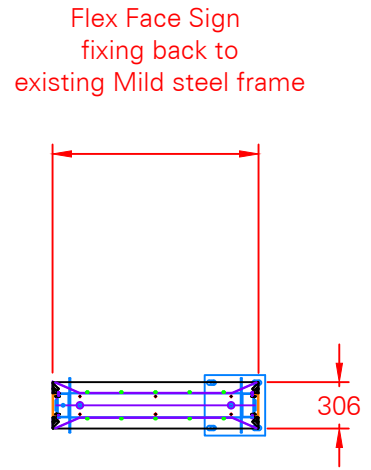

QSF001 ISSUE 2

Tara Signs Ltd St Peters Place Western Road
 Lancing West Sussex BN15 8SB
 T: 0044 (0)1903 750710 tarasigns.com
 © 2020 - Tara Signs Ltd

Scale	1:50@A4
Tolerance ±	
Drg No	6.5 RENAULT TOTEM
Date	14/10/2022
Drawn By	PDT
Checked By	

Revisions	Date

Project	RICHARD SANDERS
	BRUNEL CLOSE
	NORTHFIELD AVENUE
	KETTERING, NOTTINGHAMSHIRE
	NN16 9HU
Title	RENAULT 6.5 TOTEM