




- Sanderson Associates Consulting Engineers ("the consultant"), has not checked or verified, and shall have no liability whatsoever for any inaccuracies which may be attributable to any data, reports, base plan(s) and drawings provided by the client, or purchased by the consultant on the client's behalf, that may have been utilised within this drawing.
- The consultant shall not be liable for the use by any person of any document for any purpose other than that for which the same were provided by the consultant.
- No liability whatsoever is accepted by the consultant for any error or omissions.
- The consultant accepts no liability for any vehicle specification errors within the vehicle track software used and / or its vehicle libraries.

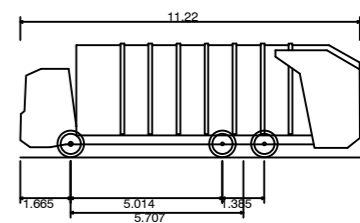

Phoenix 2 Duo Recycler (P2-15W with Elite 6x4 chassis)
 Overall Length 11.220m
 Overall Width 5.614m
 Overall Body Height 3.756m
 Min Body Ground Clearance 0.309m
 Track Width 2.530m
 Lock to lock time 4.00s
 Kerb to Kerb Turning Radius 11.550m

Rev	Amendment	Drawn	Date	Checked



Client
Fairfield Business Park Ltd

Project Title
Land at St. Mary's Street Penistone

Drawing Title
Swept Path Analysis of Large Refuse Vehicle

Scale	1:250	Drawn By	AA
Drawing Size	A2	Checked By	KS
Date	February 2025	Approved By	KS
Drawing Number	153625-001	Rev	