



PROPOSED GF LAYOUT

1:100

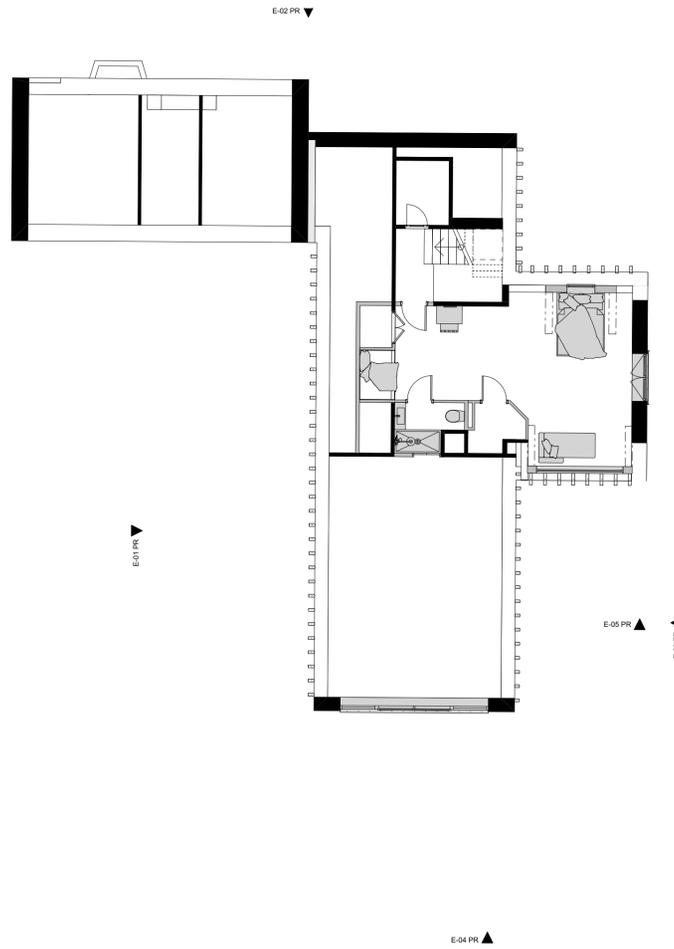

PROPOSED FF LAYOUT

1:100

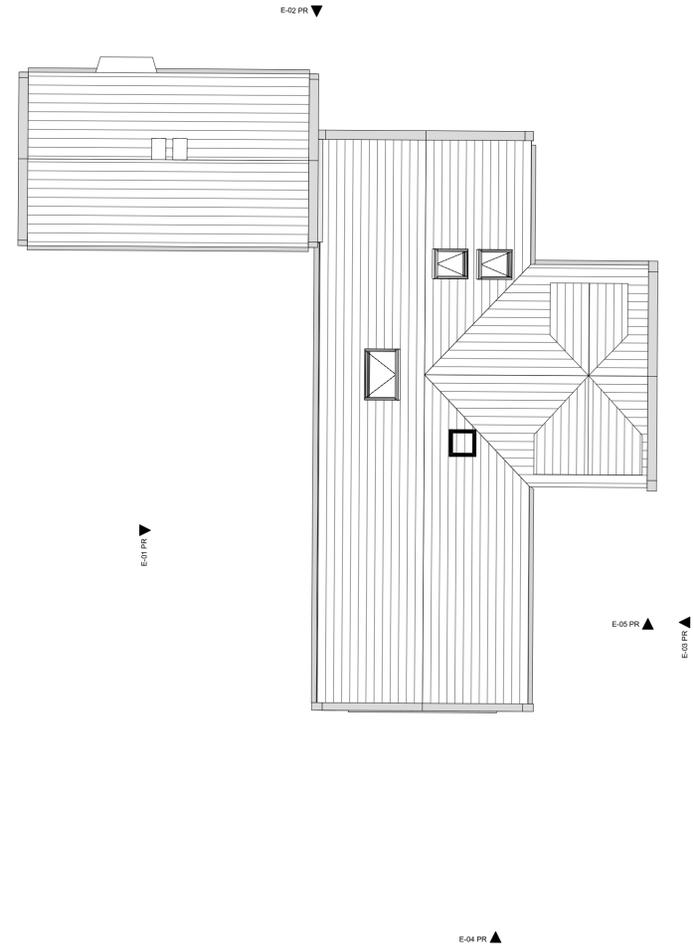

PROPOSED ROOF PLAN

1:100



E-01 PR

Elevation

1:100



E-02 PR

Elevation

1:100



E-05 PR

Elevation

1:100



E-03 PR

Elevation

1:100



E-04 PR

Elevation

1:100

RevID	Change Name	Date
04	PLANNING RESUBMISSION ISSUE	27/11/2021
03	UPDATED FOR PLANNING	22/11/2021
02	MODIFIED SCHEME	15/11/2021
01	ISSUED FOR PLANNING	19/05/2021

PROJECT STATUS

LA SUBMISSION

PROJECT NUMBER

21-112-R

CLIENT

MR & MRS SMITH

SITE ADDRESS

Toll Bar Cottage, Lane Head Road, Cawthorne, BARNESLEY, South Yorkshire, S75 4ED

PROJECT DESCRIPTION

EXTENSION AND ALTERATIONS TO EXISTING DWELLING

DRAWING TITLE

PROPOSED DRAWINGS

TAUR LIMITED

info@taur.studio

www.taur.studio

07846 - 958765

196 MANSFIELD ROAD, SHEFFIELD, S12 2AQ, UK

DATE SCALE DRAWN SIZE

27/11/2021 1:100 04

21-112-R-04 04

DO NOT SCALE FROM THIS DRAWING