


3 Typical Fence and Gate Elevation
 1:20 Ref Sheet: 0002



Example Image of Proposed Double Leaf Gate, Black (RAL 9005)

1 Proposed Fence Plan
 1:200

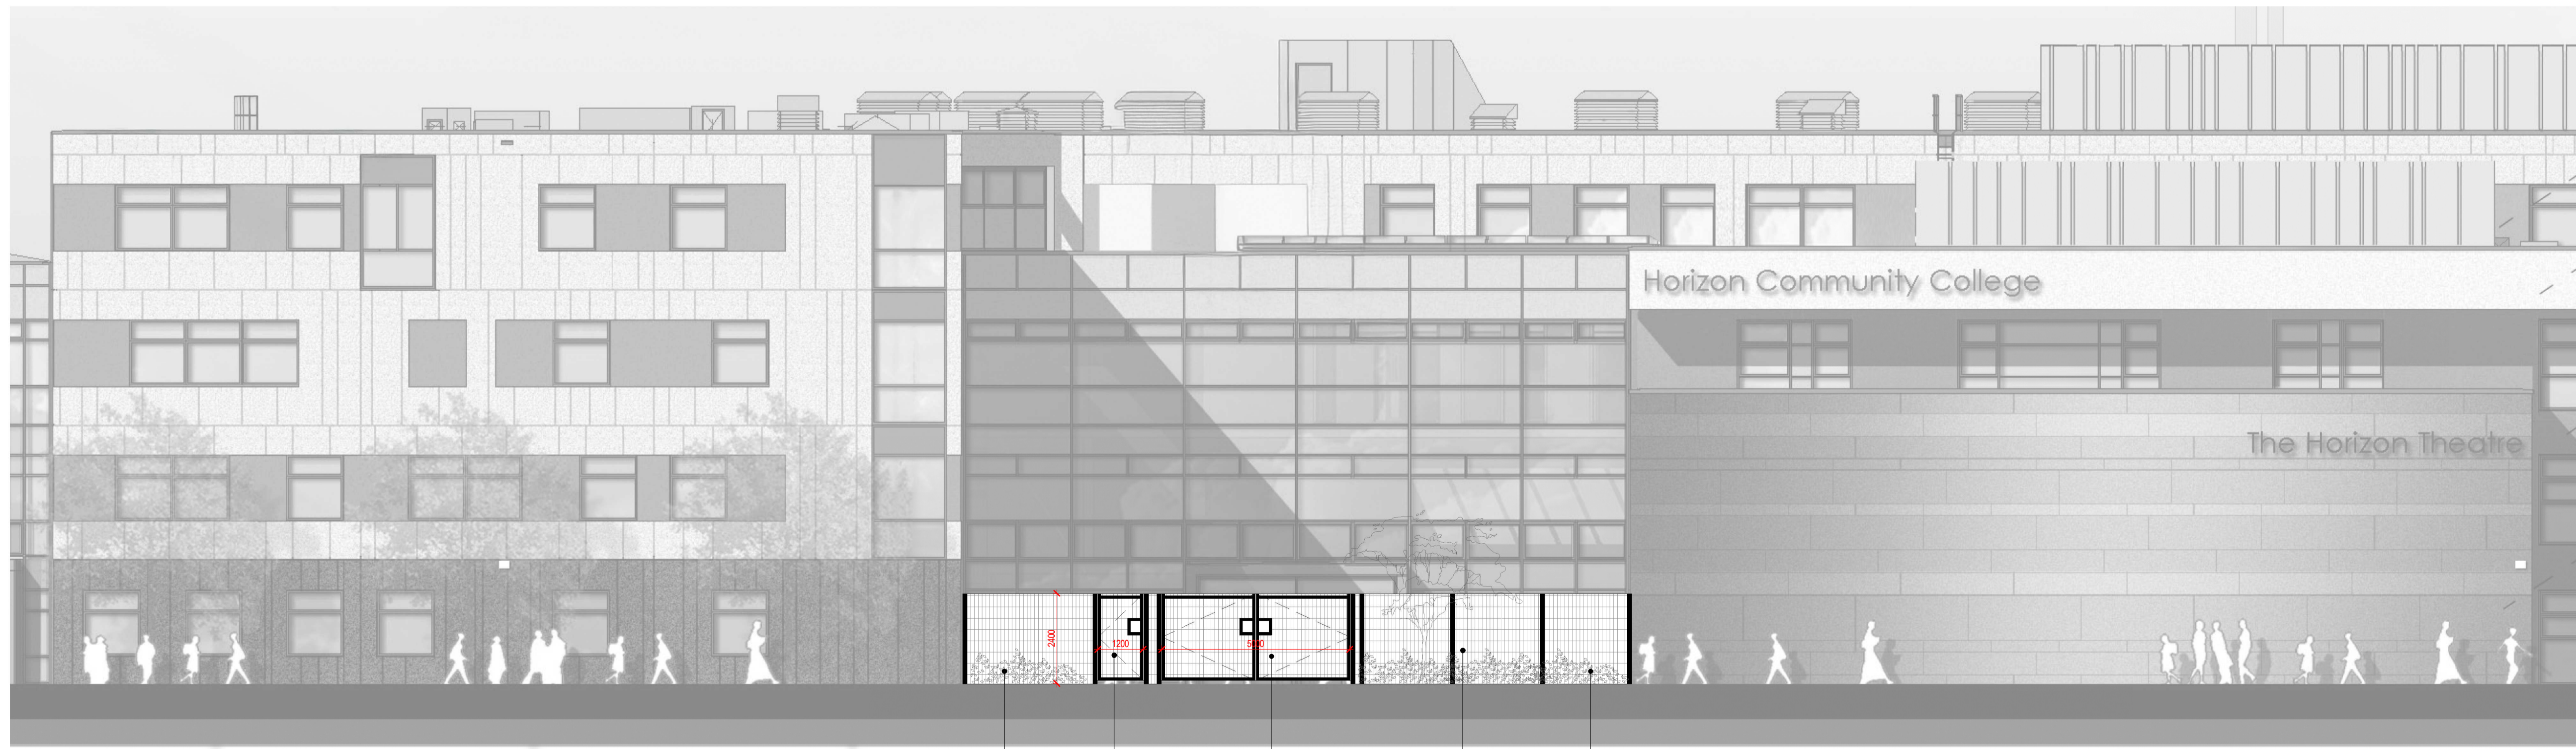

2 Proposed Fence Elevation
 1:100 Ref Sheet: 0002