
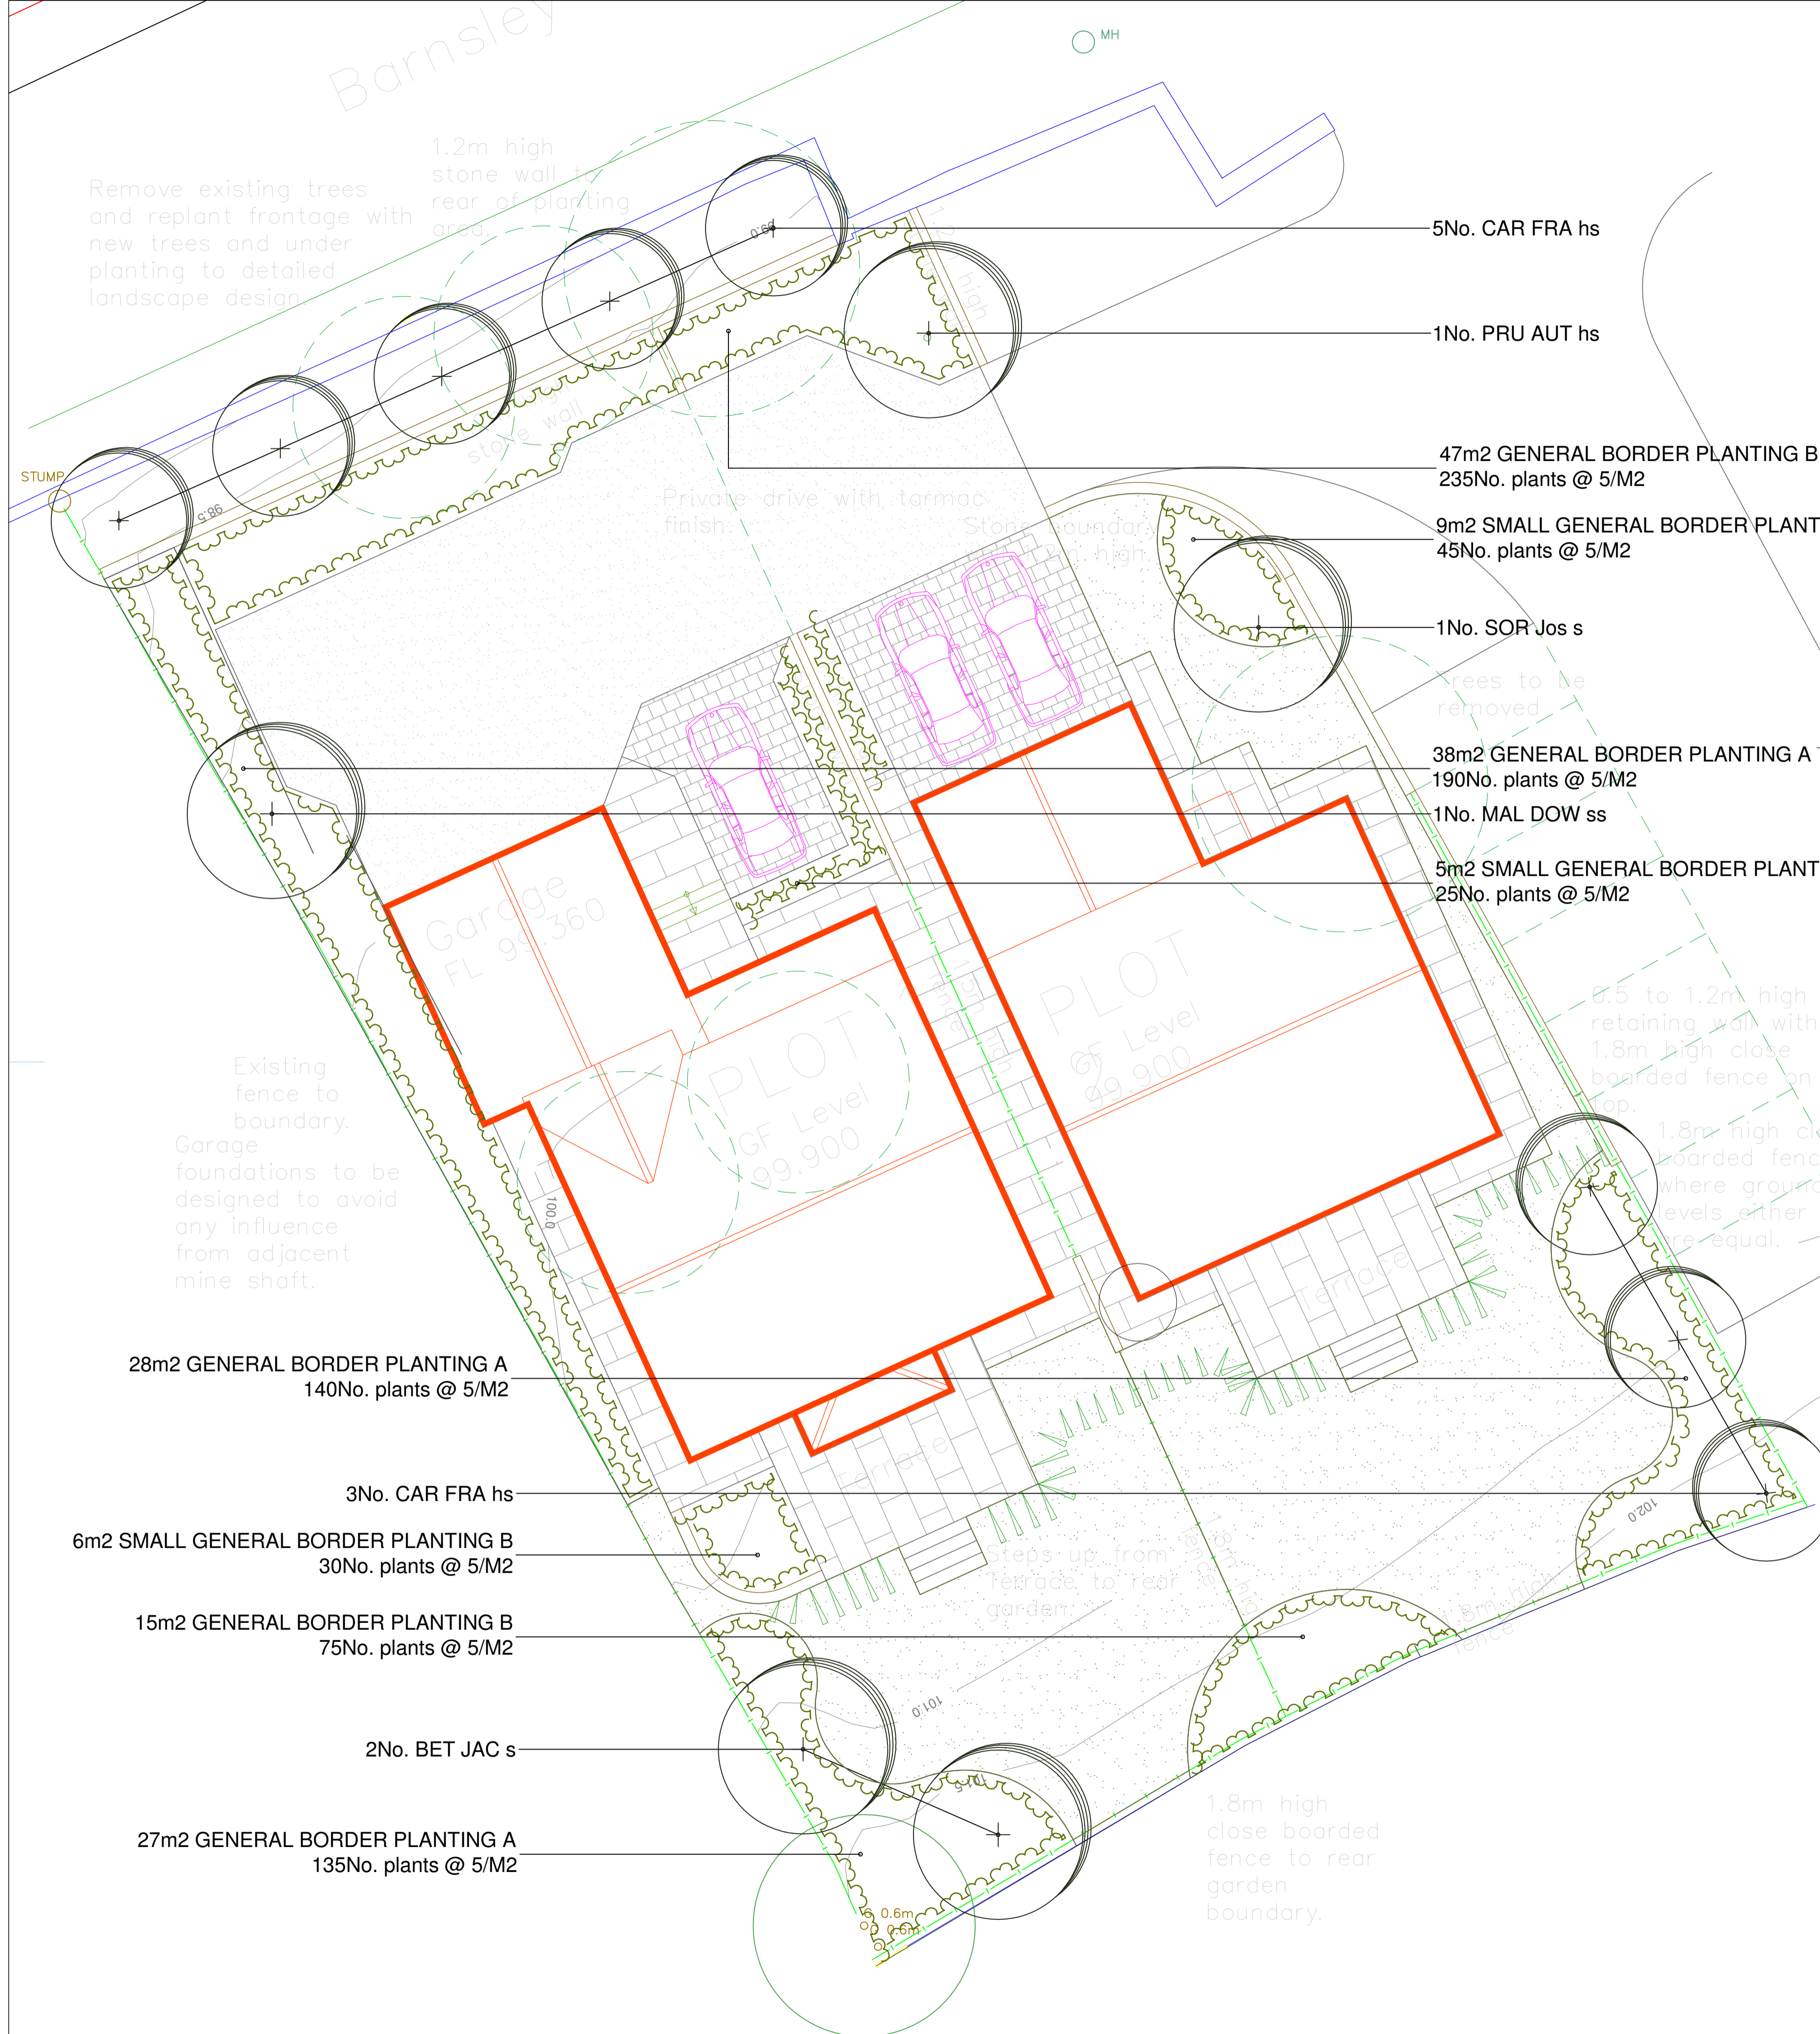
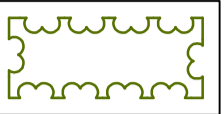
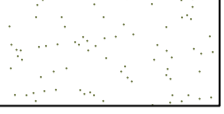


Barnsley

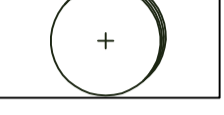

KEY

Soft Works

-  PLANTING-ORNAMENTAL MIXES
-  GRASS-TURF
-  TREE-STANDARD

Remove existing trees and replant frontage with new trees and under planting to detailed landscape design.

1.2m high stone wall to rear of planting area.

5No. CAR FRA hs

1No. PRU AUT hs

47m2 GENERAL BORDER PLANTING B
235No. plants @ 5/M2


9m2 SMALL GENERAL BORDER PLANTING B
45No. plants @ 5/M2

1No. SOR Jos s

38m2 GENERAL BORDER PLANTING A
190No. plants @ 5/M2

1No. MAL DOW ss

5m2 SMALL GENERAL BORDER PLANTING B
25No. plants @ 5/M2

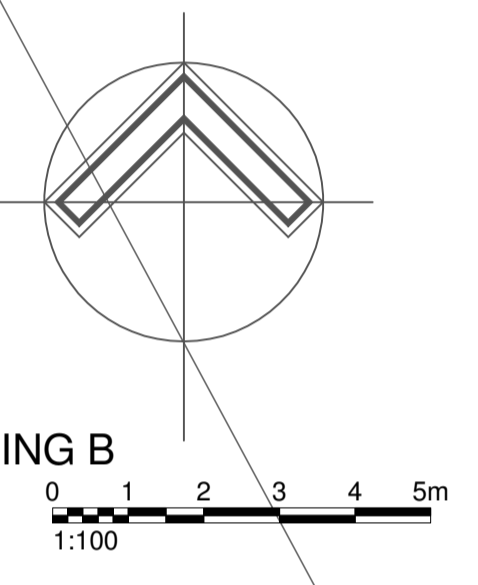

Existing fence to boundary.

Garage foundations to be designed to avoid any influence from adjacent mine shaft.

28m2 GENERAL BORDER PLANTING A
140No. plants @ 5/M2

3No. CAR FRA hs

6m2 SMALL GENERAL BORDER PLANTING B
30No. plants @ 5/M2

15m2 GENERAL BORDER PLANTING B
75No. plants @ 5/M2

2No. BET JAC s

27m2 GENERAL BORDER PLANTING A
135No. plants @ 5/M2

PLANT SCHEDULE

| TREES | | | | | | |
|-------|------------|-----------------------------------|-------|------|--------------|--|
| QTY | CODE | PLANT NAME | STOCK | FORM | GIRTH/HEIGHT | |
| 2No. | BET JAC s | Betula utilis "Jaquemontii" | C 25L | STD | 8-10cm | |
| 8No. | CAR FRA hs | Carpinus betulus "Frans Fontaine" | RB | STD | 12-14cm | |
| 1No. | MAL DOW,ss | Malus "John Downie" | RB | STD | 10-12cm | |
| 1No. | PRU AUT hs | Prunus subhirtella "Autumnalis" | RB | STD | 12-14cm | |
| 1No. | SOR Jos s | Sorbus "Joseph Rock" | B | STD | 8-10cm | |

PLANT MIXES

| PERCENT | QTY | PLANT NAME | STOCK | SIZE |
|--|-------|--|-------|---------|
| 93m2 GENERAL BORDER PLANTING A planted @ 5/M2 | | | | |
| 10% | 47No. | Anthriscus sylvestris "Ravenswing" | C 2L | 20-30cm |
| 5% | 23No. | Calamagrostis x acutiflora "Karl Foerster" | C 2L | 20-30cm |
| 15% | 70No. | Geranium phaeum "Lily Lovell" | C 2L | 20-30cm |
| 15% | 70No. | Viburnum davidii | C 2L | 20-30cm |
| 10% | 47No. | Heuchera "Chocolate Ruffles" | C 2L | 20-30cm |
| 10% | 47No. | Iris sibirica "Silver Edge" | C 2L | 20-30cm |
| 15% | 70No. | Liriope muscari "Big Blue" | C 2L | 20-30cm |
| 15% | 70No. | Verbena bonariensis | C 2L | 20-30cm |
| 62m2 GENERAL BORDER PLANTING B planted @ 5/M2 | | | | |
| 10% | 31No. | Perovskia atriplicifolia "Blue Spire" | C 2L | 20-30cm |
| 5% | 16No. | Calamagrostis x acutiflora "Karl Foerster" | C 2L | 20-30cm |
| 10% | 31No. | Lavandula x intermedia "Grosso" | C 3L | 40-60cm |
| 10% | 31No. | Rudbeckia subtomentosa | C 2L | 20-30cm |
| 10% | 31No. | Aster x frikati "Moench" | C 2L | 20-30cm |
| 5% | 16No. | Verbena hastata "Rosea" | C 2L | 20-30cm |
| 10% | 31No. | Geranium "Dragons Heart" | C 2L | 20-30cm |
| 10% | 31No. | Liriope muscari "Big Blue" | C 2L | 20-30cm |
| 10% | 31No. | Viburnum davidii | C 3L | 40-60cm |
| 10% | 31No. | Helenium "Copella" | C 2L | 20-30cm |
| 10% | 31No. | Heuchera "Chocolate Ruffles" | C 2L | 20-30cm |
| 20m2 SMALL GENERAL BORDER PLANTING B planted @ 5/M2 | | | | |
| 15% | 15No. | Lavandula x intermedia "Grosso" | C 3L | 40-60cm |
| 15% | 15No. | Aster x frikati "Moench" | C 2L | 20-30cm |
| 20% | 20No. | Geranium "Dragons Heart" | C 2L | 20-30cm |
| 15% | 15No. | Liriope muscari "Big Blue" | C 2L | 20-30cm |
| 15% | 15No. | Rudbeckia subtomentosa | C 2L | 20-30cm |
| 20% | 20No. | Heuchera "Chocolate Ruffles" | C 2L | 20-30cm |

NOTES AND ABBREVIATIONS:

B = Bare root (bagged).
 C = Container (or pot) grown, followed by size of the container (or pot).
 FORM = Shape of tree as supplied by the nursery.
 QTY = Quantity
 RB = Rootballed (balled and wrapped).
 Std = (clear stem) Standard.
 STOCK = Root condition/protection method eg Bare root.

- Refer to specification for further information.
 - All plants to be completely hardened off
 - Substitutions to be agreed with Landscape Architect.
 Plant Schedule generated by "Qscape" software 16/10/2017

notes

The contractor is responsible for checking dimensions, tolerances, details and references.
 Drawings are for planning purposes only and are not to be used for construction
 Do not scale drawing. Figured dimensions to be worked to in all cases.

Client: _____

Groom Design Services Ltd

Site Address: _____

Barnsley Road

Drawing title: _____

Outline Landscape Design Revision 1

Scale at A1: 1:100 Scale at A3: n/a

druallan
DESIGN

File ref: _____

Drawn by: _____ Date drawn: _____

DA 16.10.17

Checked by: _____ Date checked: _____