


Graphical Scale 1:50 0 1 2 3 4m

All drawings should be read in conjunction with the entire PL Series drawings. Full details and specifications will be provided following approval of the planning application and through a formal Building Control submission prior to commencement of site works & construction.

Materials Key:

- Existing Natural Stone Walling
- Existing Natural Stone Heads & Sills
- New Natural Stone Walling
- New Glazed Timber Windows
- New uPVC Rainwater goods and SVP
- New Timber Door
- New Natural Slate Roof
- New Aluminium Standing Seam Roof
- New Glazed Aluminium Windows
- New Conservation style Rooflights
- Glazed balcony

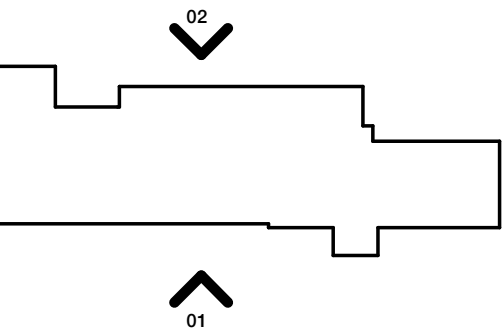

Reference Key
1 : 500



Proposed Front Elevation 01
1:50



Proposed Rear Elevation 02
1:50

E	Planning Issue	12.04.21	LW
Rev	Description	Date	By

peakarchitects

Broomfield, 8-10 Broomfield Road, Sheffield, S10 2DR

www.peakarchitects.co.uk

Project	346-2019 Truncheon Farm, Worley		
Client	Mark Barton		
Status	Information	Comment	Approval
Information	☐	☐	☒
Comment	☐	☐	☐
Approval	☐	☐	☐
Tender	☐	☐	☐
Construction	☐	☐	☐
As-Built	☐	☐	☐
Drawing	PA - PL - 012 Farm House Proposed Elevations		
Revision	E	Date	24.02.2020
Scale	As indicated @ A1		

PLANNING