



Units K1-K9

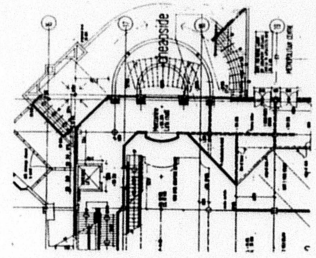

PART PLAN AT MEZZANINE LEVEL -101230

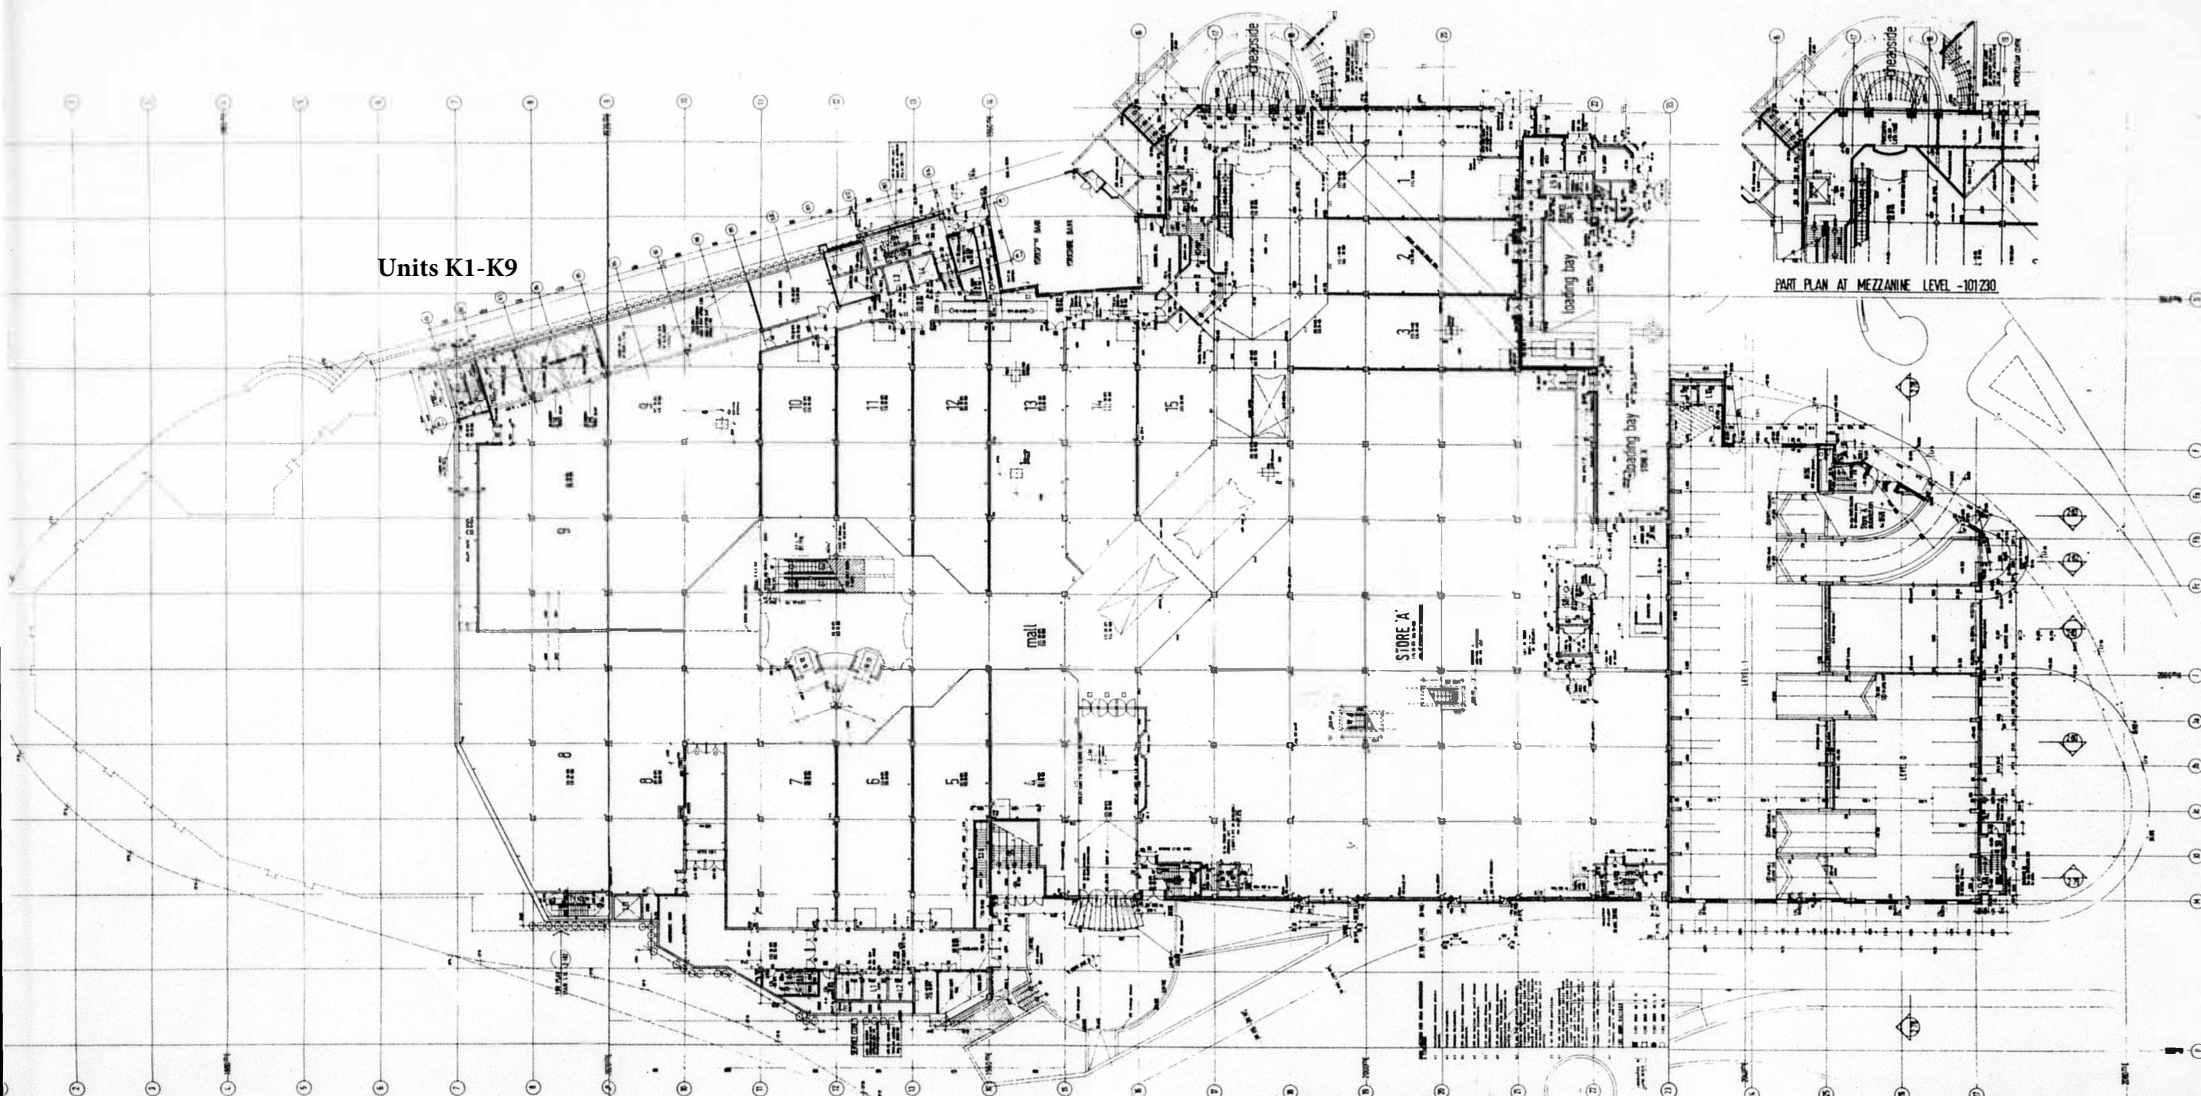

REV & R.E.M. DRAWING REVISED BY ARCHITECTS  
WITH THE COOP OF L.L.B. 11

**LESLIE  
JONES  
Architects**


Client  
**GREYCOAT**

Project Name  
**THE ALHAMBRA  
BARNESLEY**

Drawing Title  
**CHEAPSIDE LEVEL**

Scale  
**1:200**

2241 1:13 8