


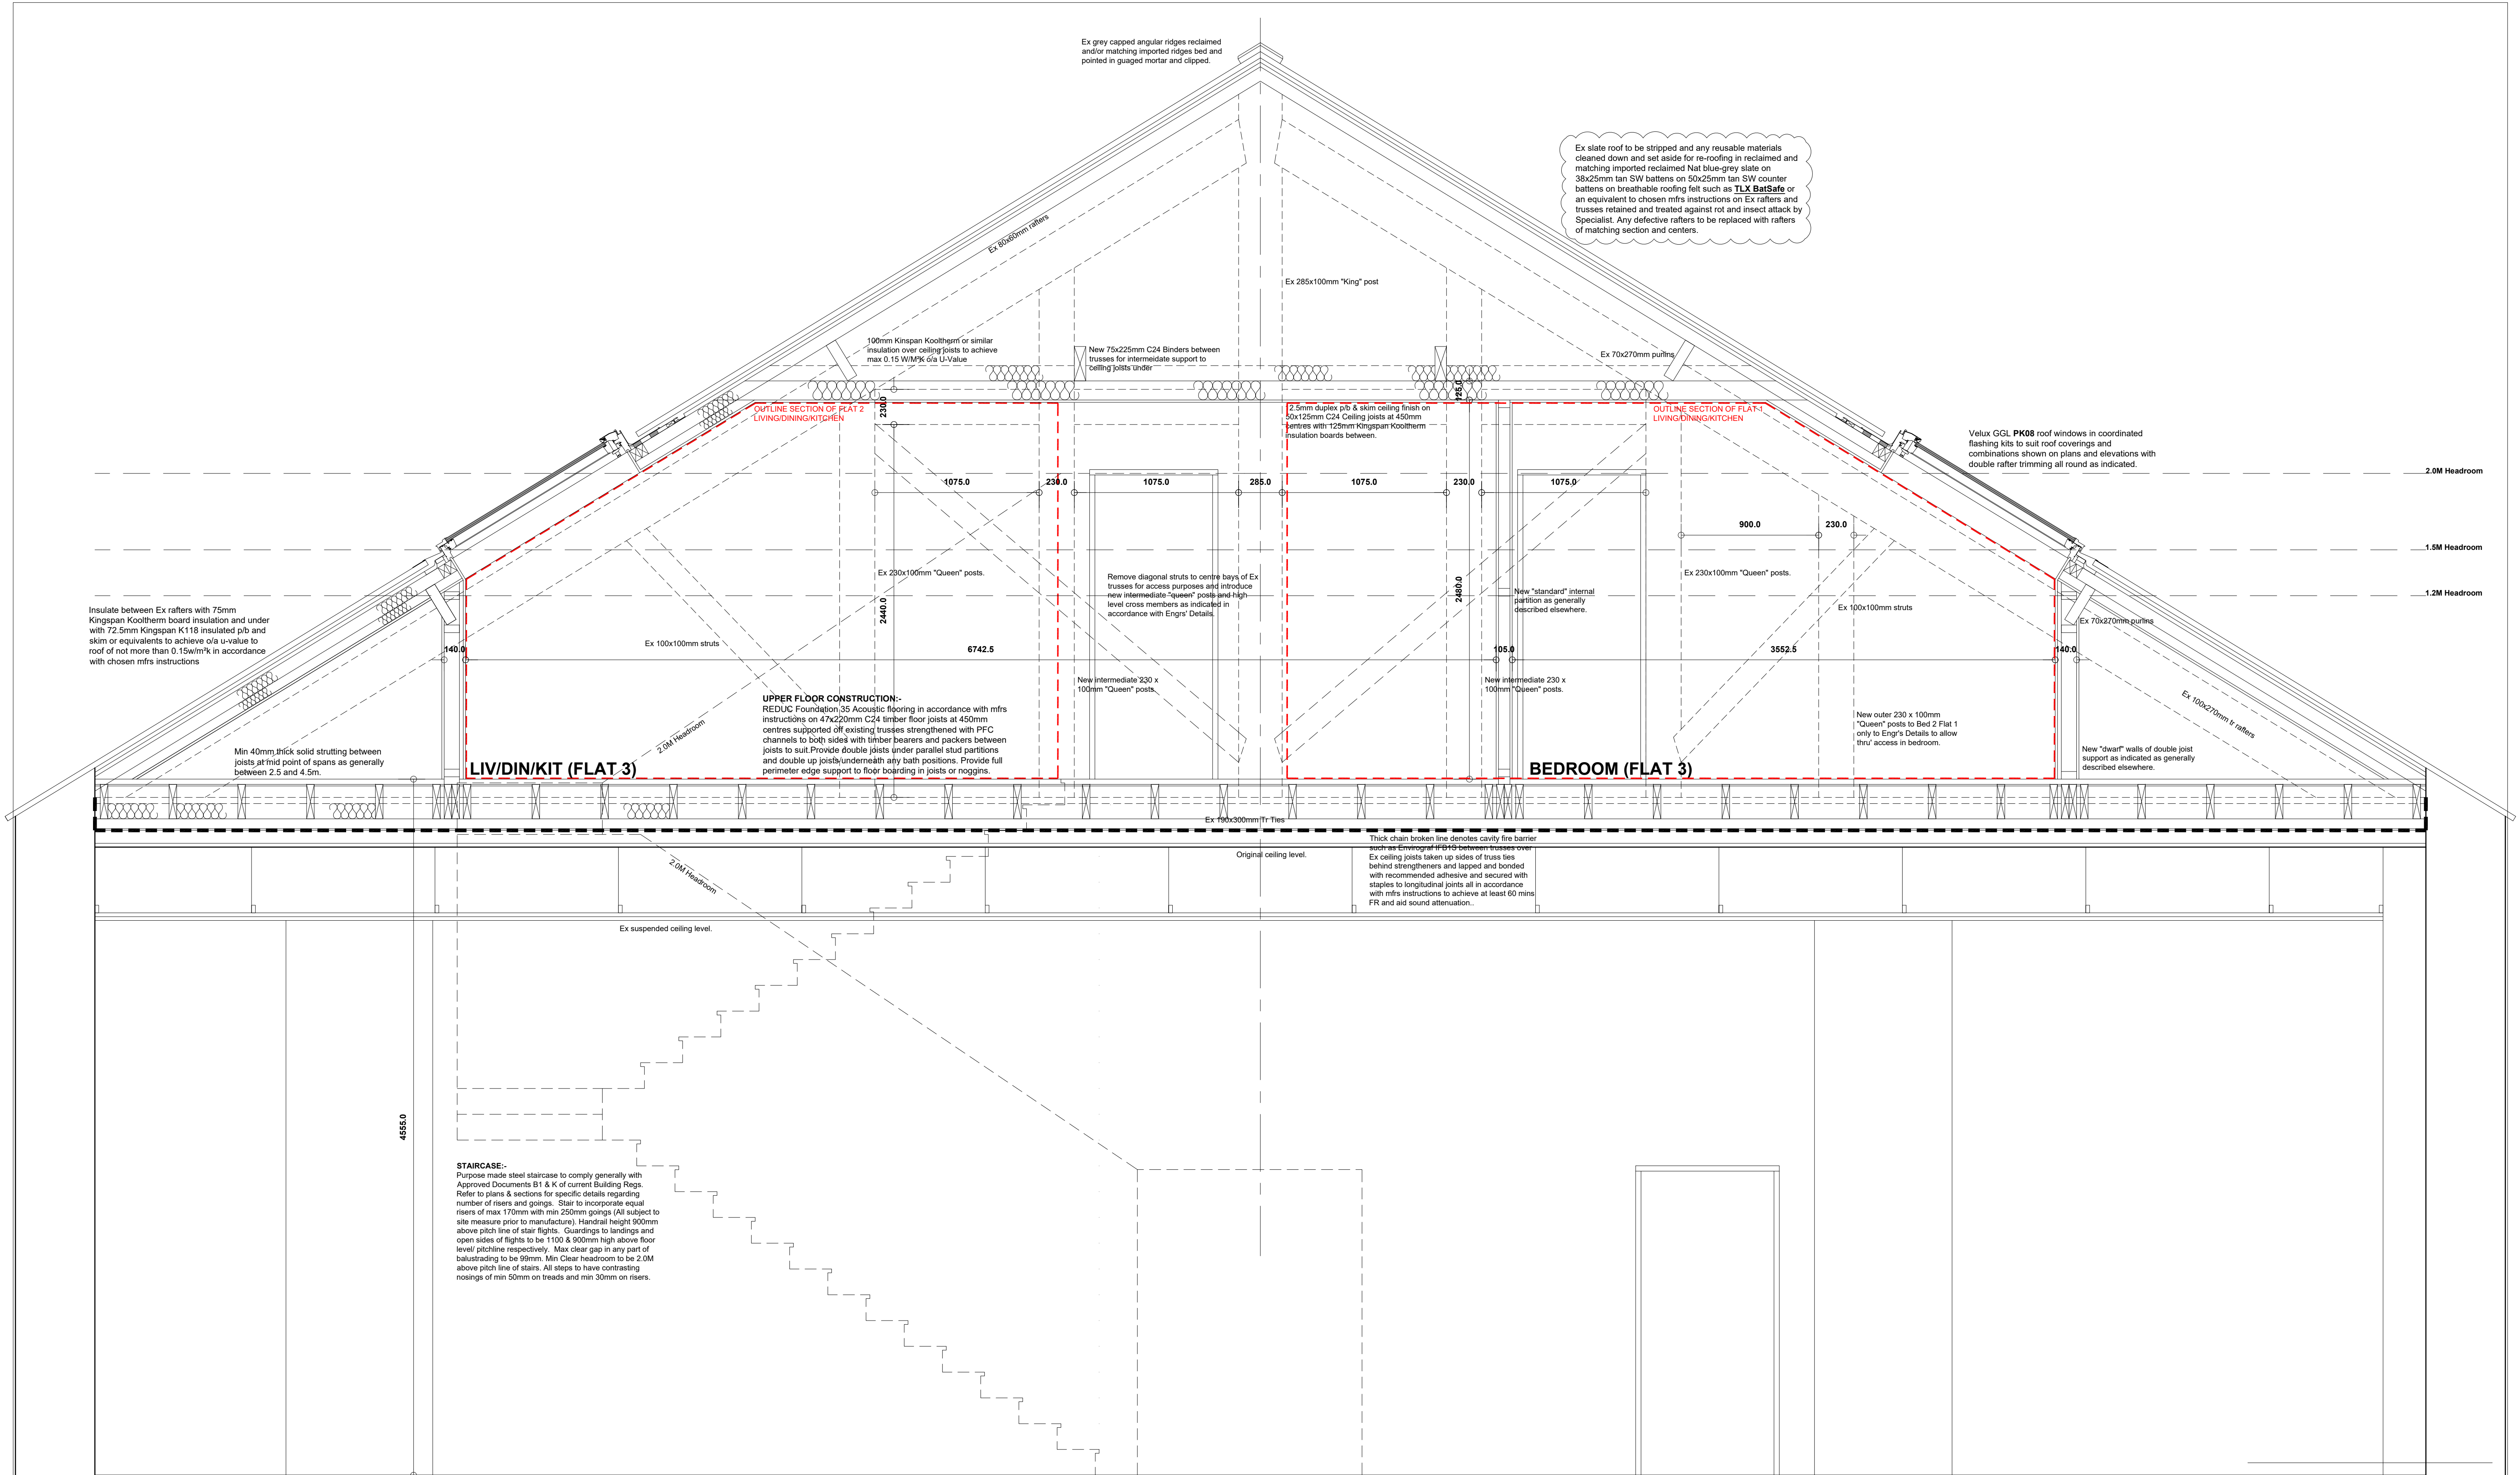


TYPICAL SECTION @ 1:20

|          |            |                                        |
|----------|------------|----------------------------------------|
| C        | 07/08/2026 | ROOF MEMBRANE CLARIFIED.               |
| B        | 18/07/2026 | ROOF WINDOWS ENLARGED FOR PLING.       |
| A        | 14/04/2026 | "HABITABLE" SCTNS CLARIFIED FOR PLING. |
| Revision | Date       | Description                            |

FORMER PRINCESS THEATRE,  
WEST STREET, HOYLAND,  
BARNSELY, S74 9DU.

DETAILED PROPOSALS 4

|                  |
|------------------|
| PROPOSED SECTION |
| MR CHEEMA        |

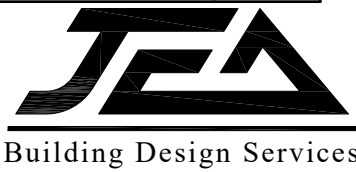

JEA Architectural Ltd  
23 Windmill Road, Wombwell,  
Barnsley, S73 8PW.  
Tel: 01226 754507  
Email: jeald@virginmedia.com

This drawing and the copyright is the Architectural Company's property and maybe used or reproduced only by agreement. All Dimensions in Millimetres Unless specified otherwise and subject to verification on site.

|                  |                |      |      |
|------------------|----------------|------|------|
| Scale: 1:20 @ A1 | Date: MARCH 26 |      |      |
| Ref: 202512      | Drwg No: 07    |      |      |
| 0 cm             | 2 cm           | 4 cm | 6 cm |