



ARENA SURFACE CROSS SECTION

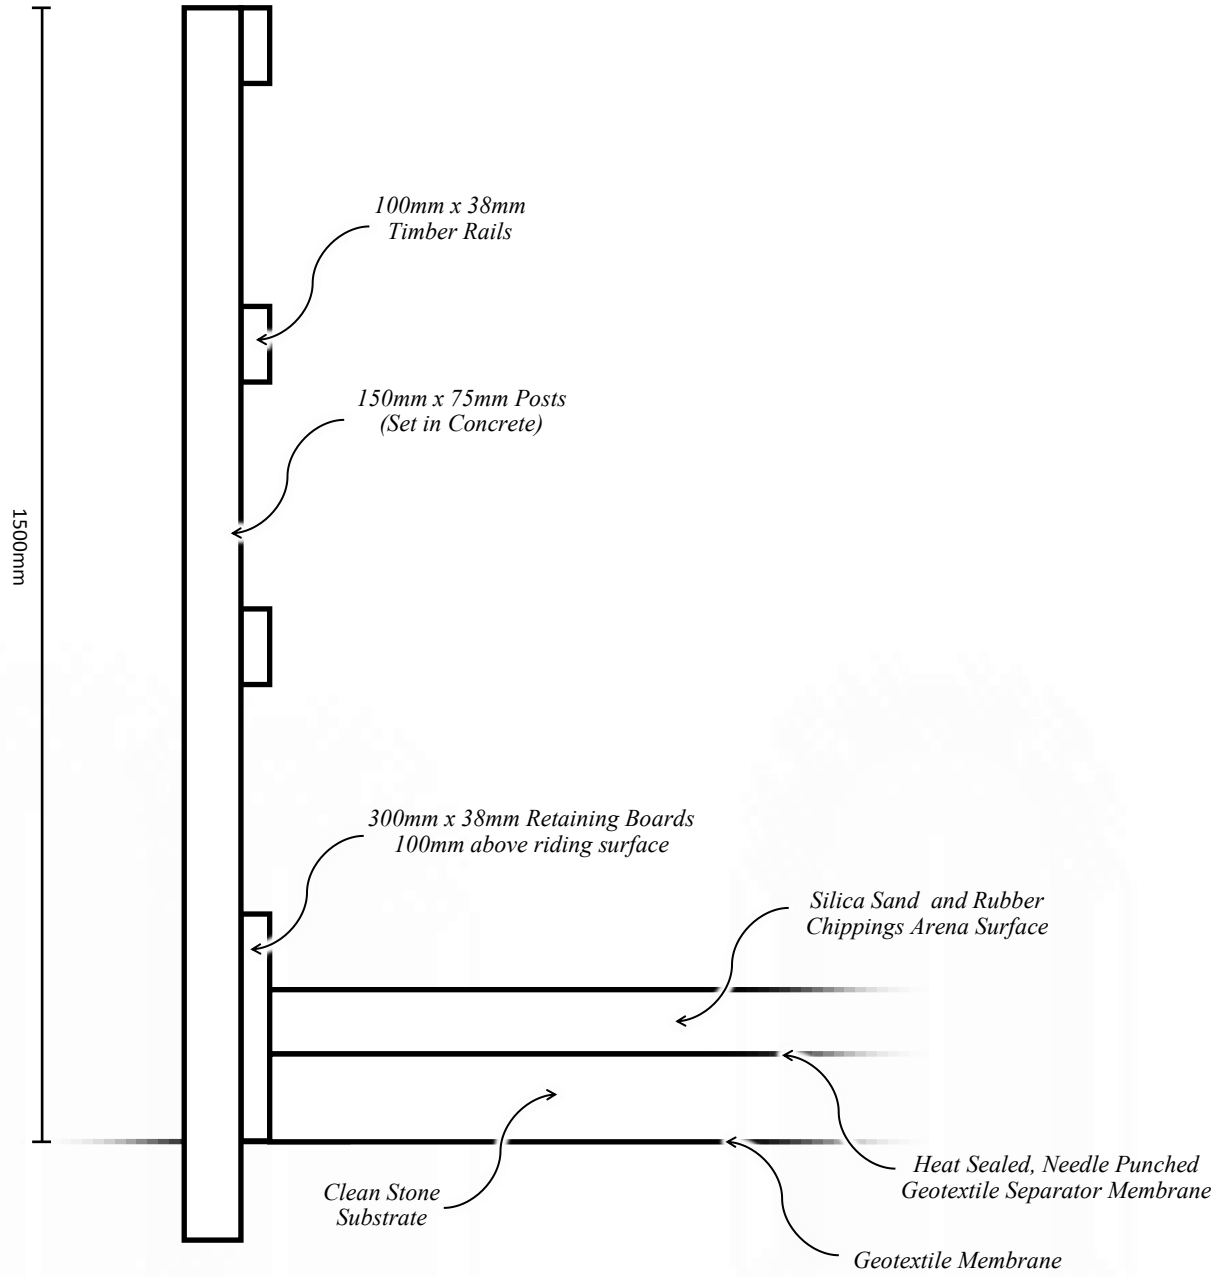

Title:	Notes:	Scale	
Proposed All-Weather Equestrian Arena at Lundhill Farm, Hemingfield, Barnsley S73 0PJ	Drawn to a planning standard only.	1:100	