


T.P.

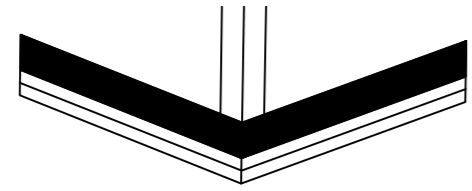

wall to be rebuilt at low level to retain line of footway

existing gate to remain

existing drive entrance

Driveway re-configured

new brick retaining wall with lighting

new brick retaining wall with lighting

new steps

new steps

12543

8566

new access door and steps

external wall extended across front

new window to bedroom with brickwork altered as shown and front elevation re-faced with new facing bricks.

cloaks area

2525

Bathroom

Bedroom 2

Hallway


3978

existing wall extended

bathroom door and wall removed and

chimney breast removed from this bedroom and stack


new stairs to first floor level

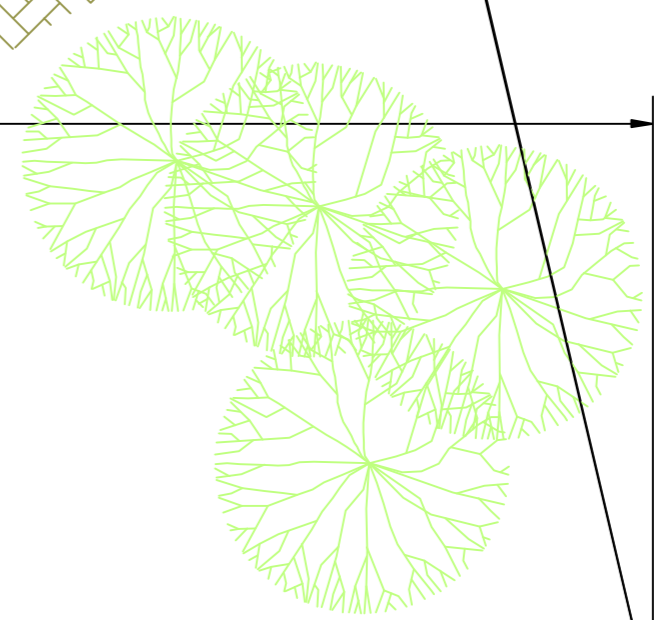

Actual depth of foundations to be determined on site. All work to be to the satisfaction of the local authority. All dimensions to be checked on site and any discrepancies must be notified immediately. All dimensions are in millimetres unless otherwise stated. Information given on this drawing is subject to local authority approval. Do not scale this drawing.

Project Management Services 2008

PROJECT MANAGEMENT services

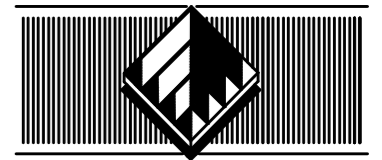

CHARTERED BUILDING CONSULTANTS
4 HUDDERSFIELD ROAD, BARNESLEY, SOUTH YORKSHIRE S70 2LT
TELEPHONE (01226) 286276
FAX (01226) 731265 E-mail: info@pmsdesign.co.uk

CLIENT
Mr & Mrs Nicholson
EXTERNAL WORKS DETAIL

PROJECT
Hemfield Road
Wombwell

FILE NAME	DWG.No	SCALE	DATE	DRAWN	REV.
nicholson_T_01.dwg	2203/04	1:100	08/2008	jib	