


1) This drawing and the design and details depicted thereon are the copyright of Peter Dimberline Chartered Architect.  
2) All dimensions on this drawing are to be checked by the Contractor and any discrepancies are to be reported to the Architect.  
3) Do not scale critical dimensions off this drawing.  
4) Contractor to ensure that all Health & Safety requirements (CDM Regulations) in relation to this project will be complied with.

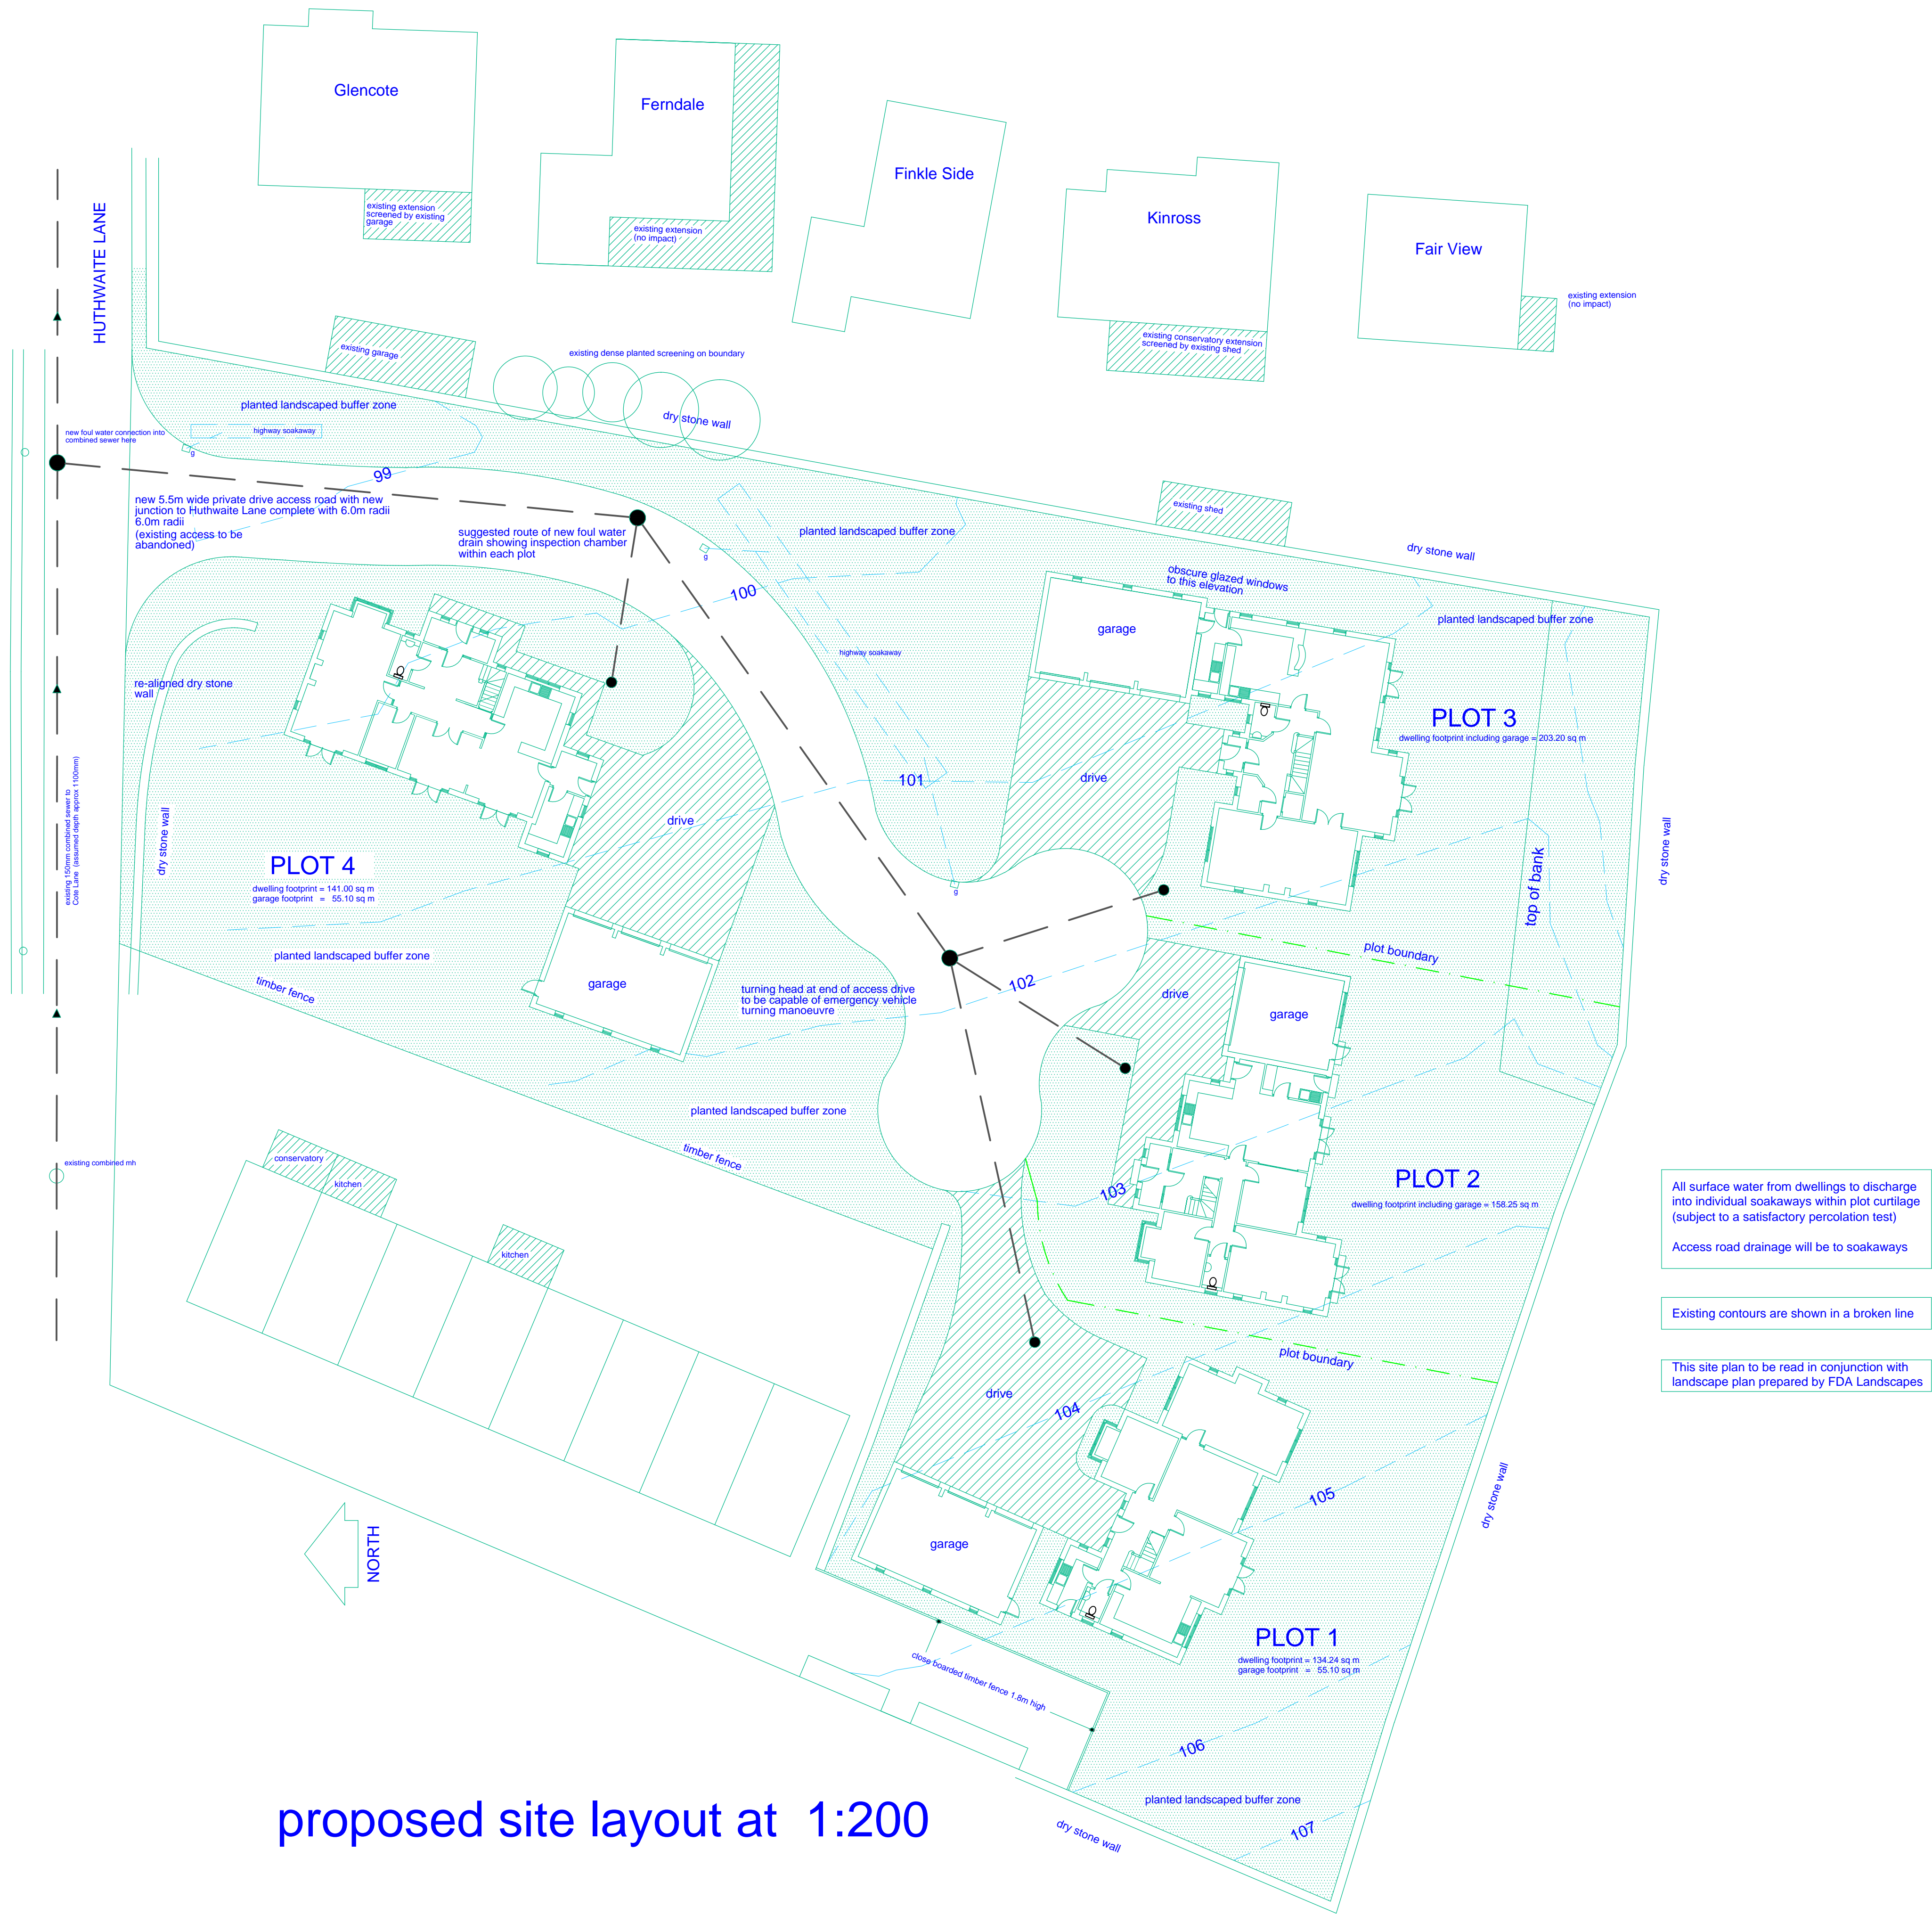

proposed site layout at 1:200

Rev. A Plot 4 slightly repositioned, rear gable projection omitted all to improve separation distances.  
Note regarding obscure glazing to side elevation of plot 3 added

REVISIONS

PETER DIMBERLINE Dip Arch, RIBA CHARTERED ARCHITECT	
2 TIPSEY COURT, STAINCROSS BARNSELEY, S75 6FZ	
tel/fax ( 01226 ) 390947 email: pdimberline@tiscali.co.uk	
CLIENT	Yorkshire Land Ltd
PROJECT	Proposed residential development
LOCATION	Site off Huthwaite Lane, Huthwaite village, near Barnsley
DRAWING	Proposed site layout
SCALES	1:200
DATE	Sept' 14
DRWG No.	2014/10/05
REV. A	DRAWN BY PD