

# LEE LANE, ROYSTON

HOUSE TYPE PACK


honey

As

Opp




Front Elevation

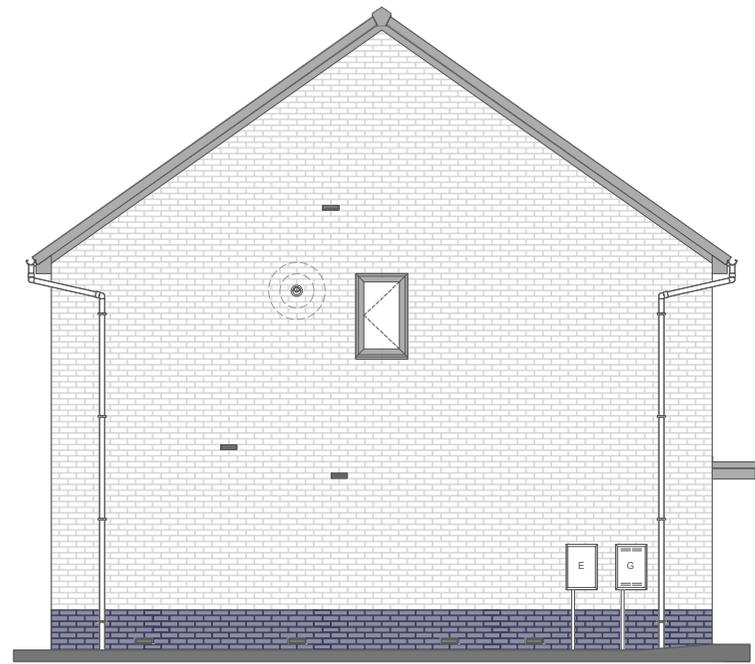


Left Elevation

3

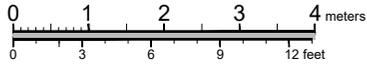

3

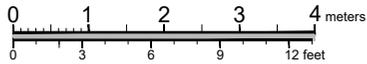

The Avocado End-As

70.37

sq.m.

757

sq.ft.

2 Bed

M4 (2)

NDSS

1:100

The Avocado End-Opp

70.37

757

2 Bed

M4 (2)

NDSS

1:100

Opp

As




Rear Elevation



Right Elevation

3

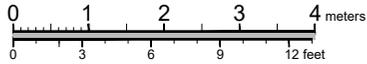

3



The Avocado End-As

sq.m.  
70.37

sq.ft.  
757

2 Bed

M4 (2)

NDSS

1:100

The Avocado End-Opp

70.37

757

2 Bed

M4 (2)

NDSS



1:100

As

Opp

As


Opp

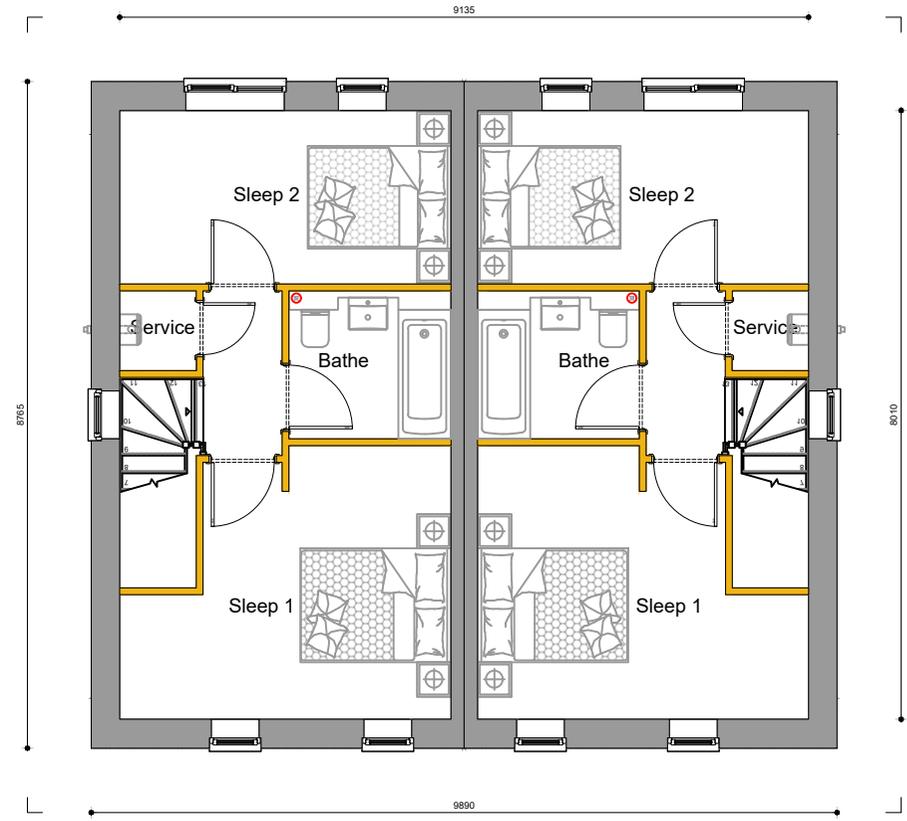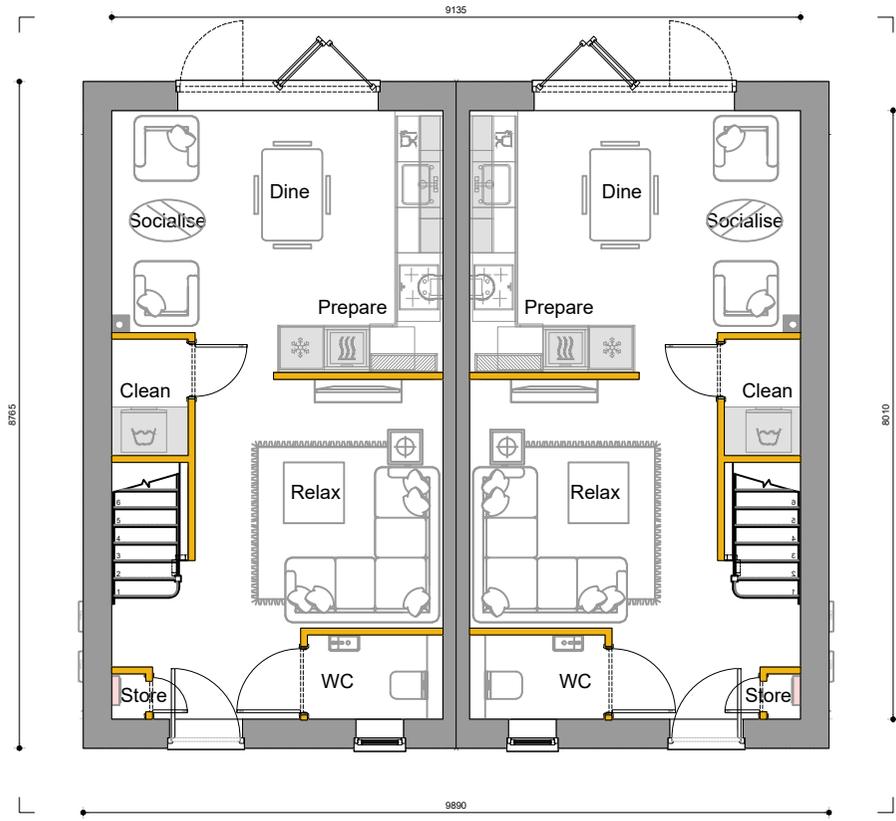

Ground Floor Plan

First Floor Plan

3  
3

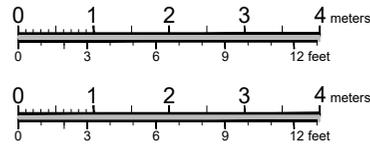

The Avocado End-As

	sq.m.	sq.ft.	2 Bed	M4 (2)	NDSS	1:100
The Avocado End-As	70.37	757	2 Bed	M4 (2)	NDSS	1:100
The Avocado End-Opp	70.37	757	2 Bed	M4 (2)	NDSS	1:100

The Avocado End-Opp

As

Opp




Front Elevation




Left Elevation

3

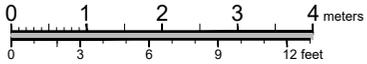

6

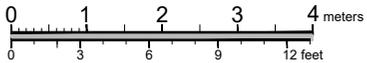

The Avocado End-As

sq.m.  
70.37

sq.ft.  
757

2 Bed

M4 (2)

NDSS

1:100

The Blueberry End-Opp

79.30

854

2 Bed

M4 (2)

NDSS

1:100

Opp

As




Rear Elevation



Right Elevation

3

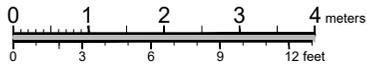

The Avocado End-As

sq.m.  
70.37

sq.ft.  
757


2 Bed

M4 (2)

NDSS

1:100

6

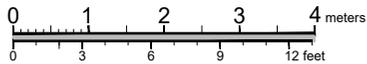

The Blueberry End-Opp

79.30

854

2 Bed

M4 (2)

NDSS



1:100

As

Opp

As


Opp

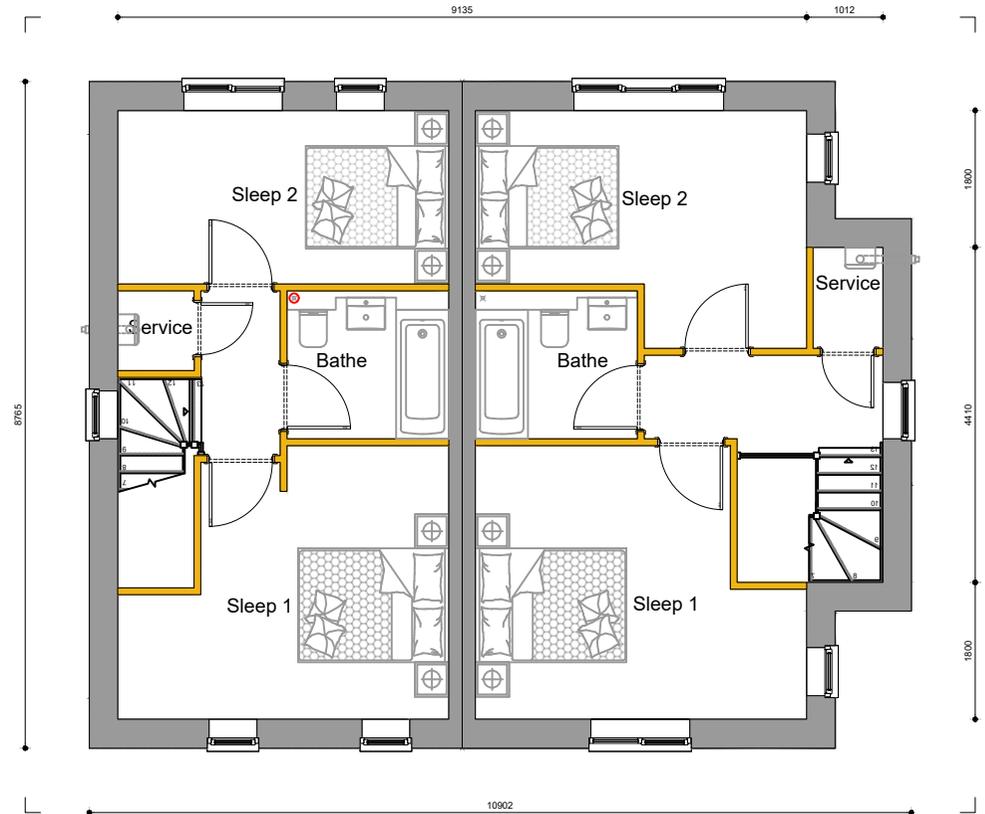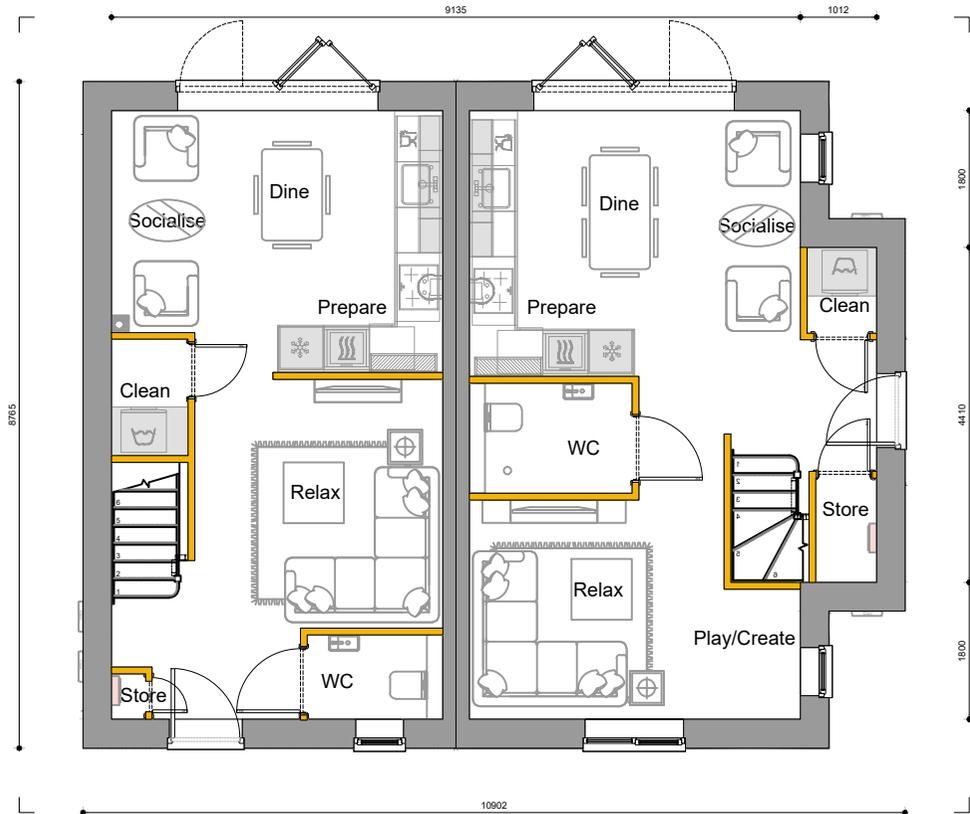

Ground Floor Plan

First Floor Plan

3

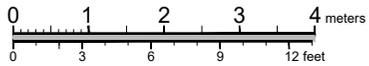

The Avocado End-As

70.37

sq.m.

757

sq.ft.


2 Bed

M4 (2)

NDSS

1:100

6

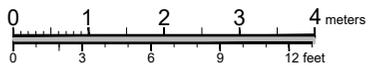

The Blueberry End-Opp

79.30

854

2 Bed

M4 (2)

NDSS

1:100

As

Opp




Front Elevation



Left Elevation

6  
3

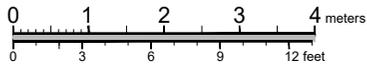

The Blueberry End-As

sq.m.  
79.30

sq.ft.  
854

2 Bed

M4 (2)

NDSS

1:100

The Avocado End-Opp

70.37

757

2 Bed

M4 (2)

NDSS

1:100

Opp

As




Rear Elevation




Right Elevation

6

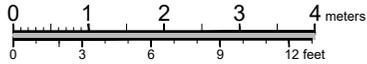

3

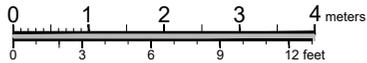

The Blueberry End-As

sq.m.  
79.30

sq.ft.  
854

2 Bed

M4 (2)

NDSS

1:100

The Avocado End-Opp

70.37

757

2 Bed

M4 (2)

NDSS



1:100

As

Opp

As


Opp

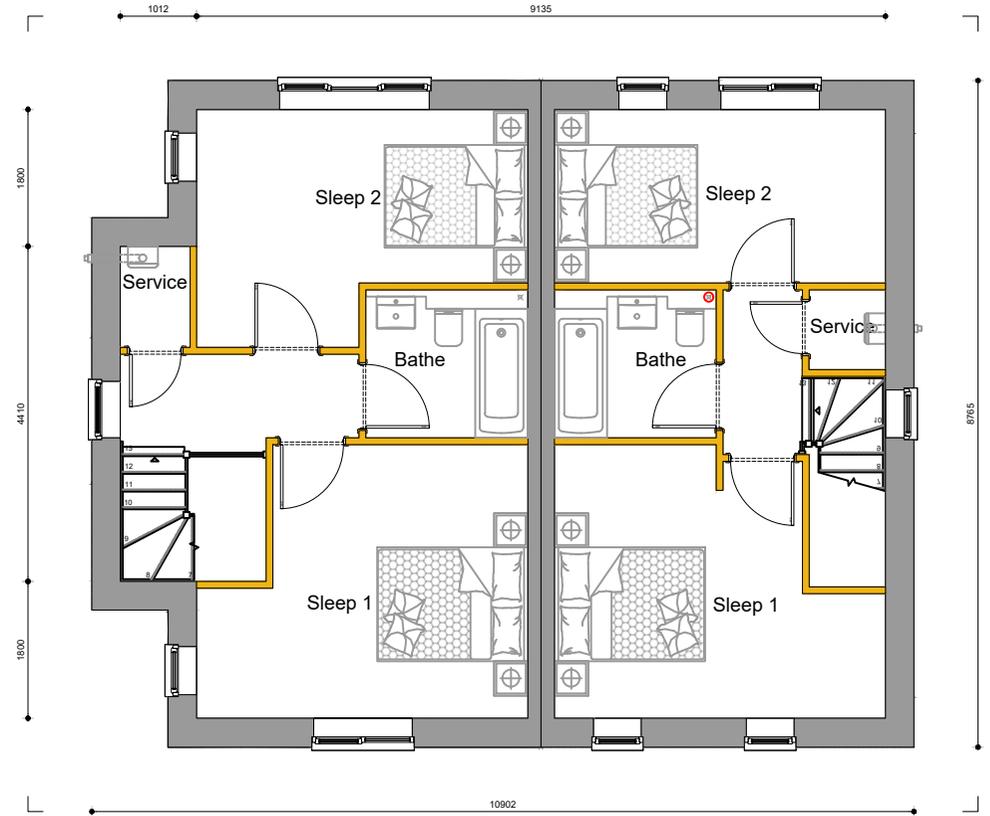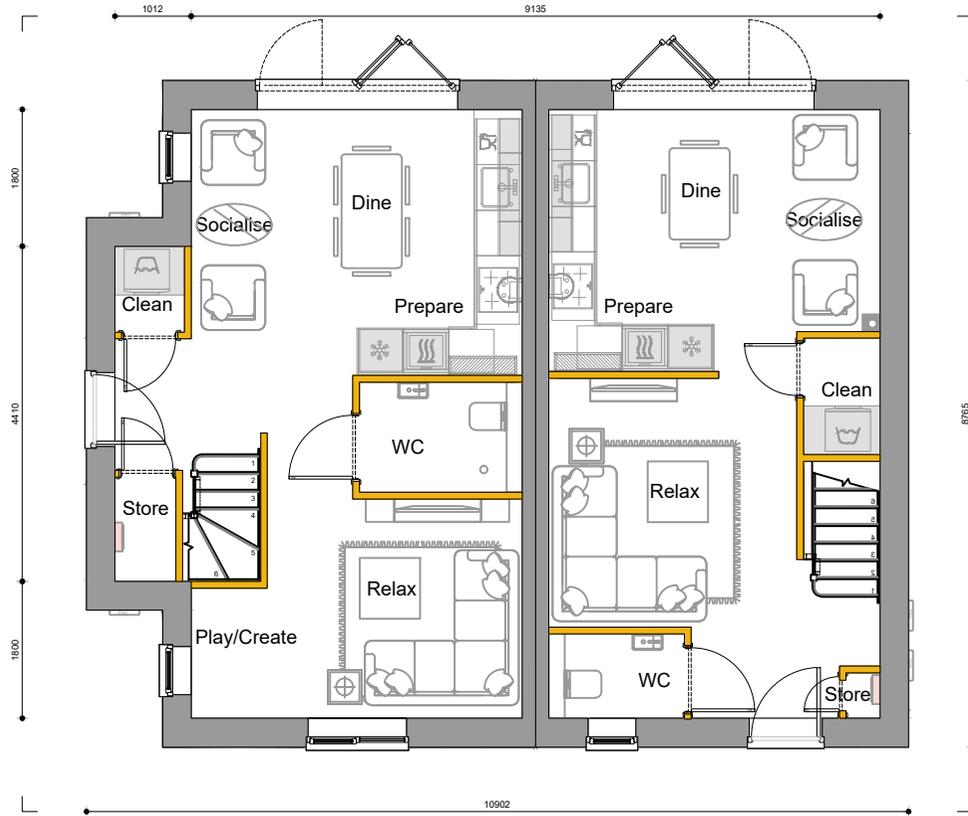


Ground Floor Plan

First Floor Plan

6

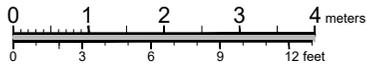

3

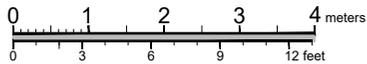

The Blueberry End-As

79.30

sq.m.

854

sq.ft.

2 Bed

M4 (2)

NDSS

1:100

The Avocado End-Opp

70.37

757

2 Bed

M4 (2)

NDSS


1:100

As

Opp




Front Elevation

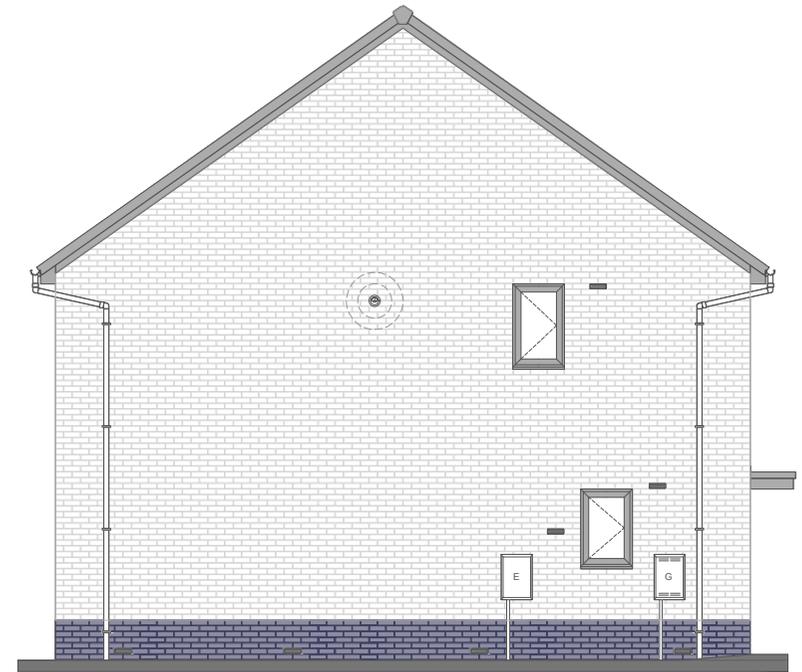

Left Elevation

8

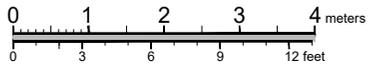

8



The Chestnut End-As

sq.m.  
85.74

sq.ft.  
923

3 Bed

M4 (1)

NDSS

1:100

The Chestnut End-Opp

85.74

923

3 Bed

M4 (1)

NDSS


1:100

Opp

As





Rear Elevation

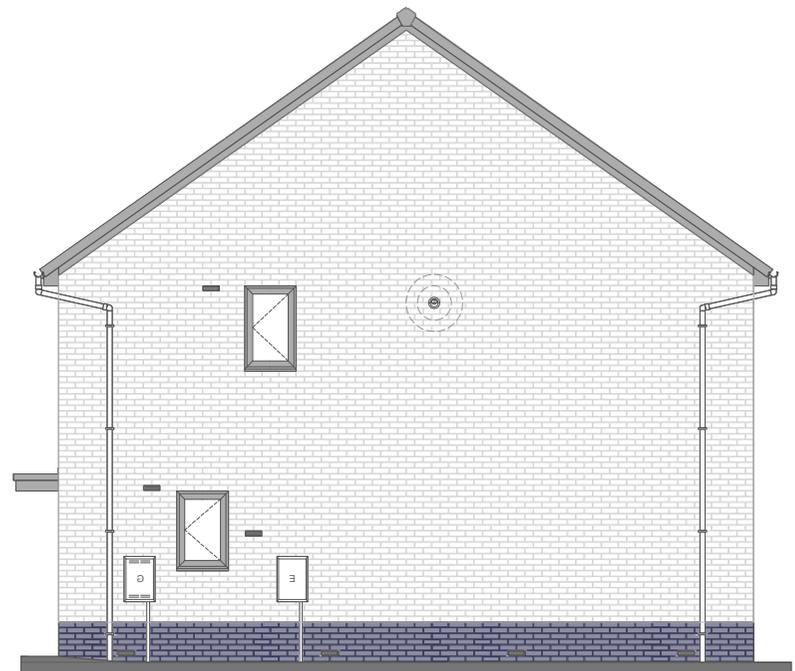

Right Elevation

8  
8

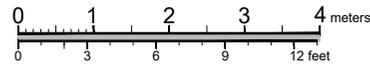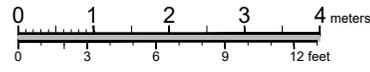

The Chestnut End-As

The Chestnut End-Opp

sq.m.  
85.74

sq.ft.  
923

3 Bed

M4 (1)

NDSS

1:100

85.74

923

3 Bed

M4 (1)

NDSS


1:100

As

Opp

As


Opp

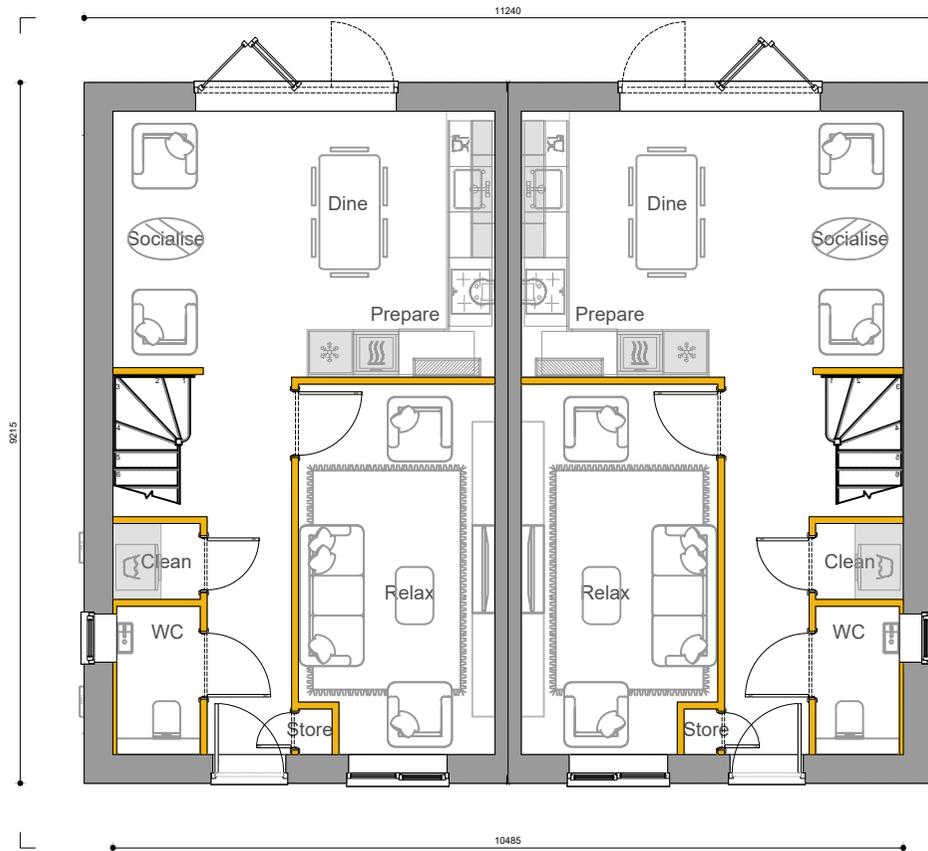


Ground Floor Plan

First Floor Plan

8

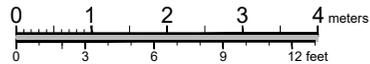

8

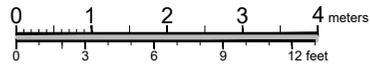

The Chestnut End-As

sq.m.  
85.74

sq.ft.  
923

3 Bed

M4 (1)

NDSS

1:100

The Chestnut End-Opp

85.74


923

3 Bed

M4 (1)

NDSS


1:100

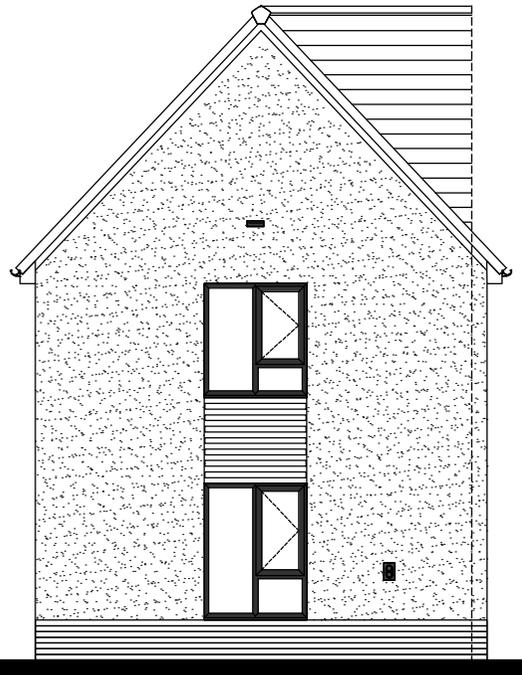

Front Elevation




Left Elevation

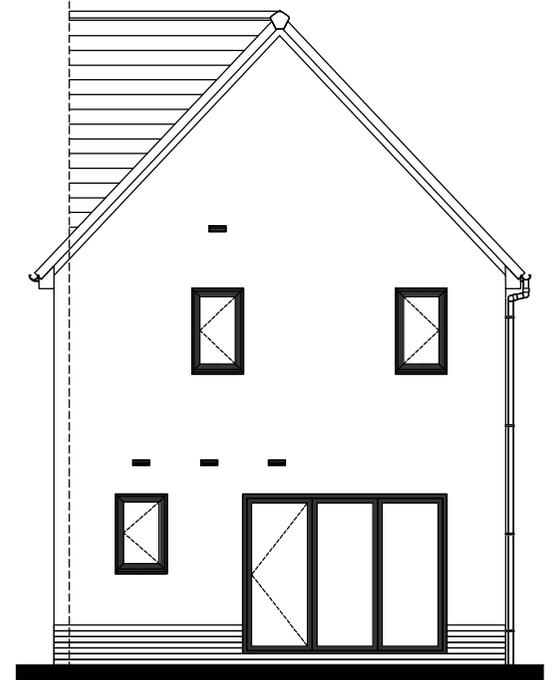

Rear Elevation

9

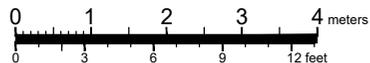

The Clover End


954

3 Bed


M4 (2)

NDSS

1:100

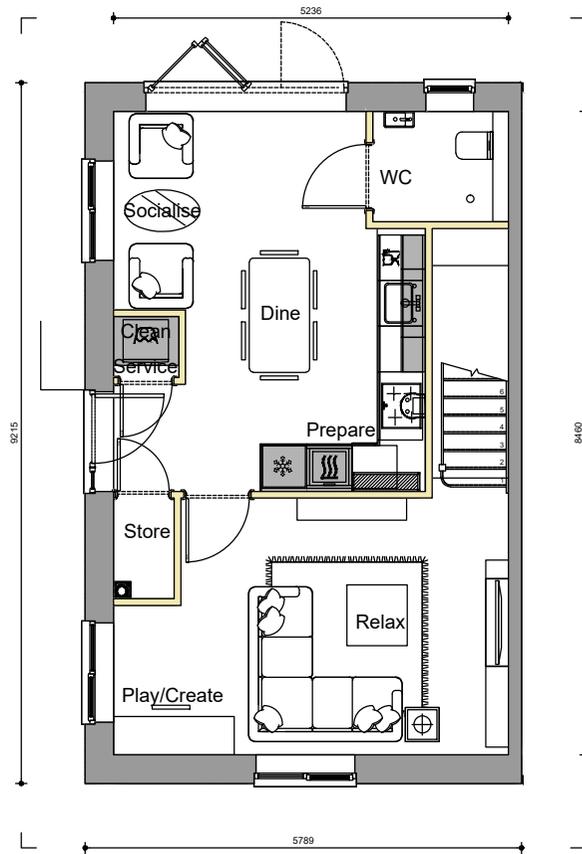

Ground Floor Plan

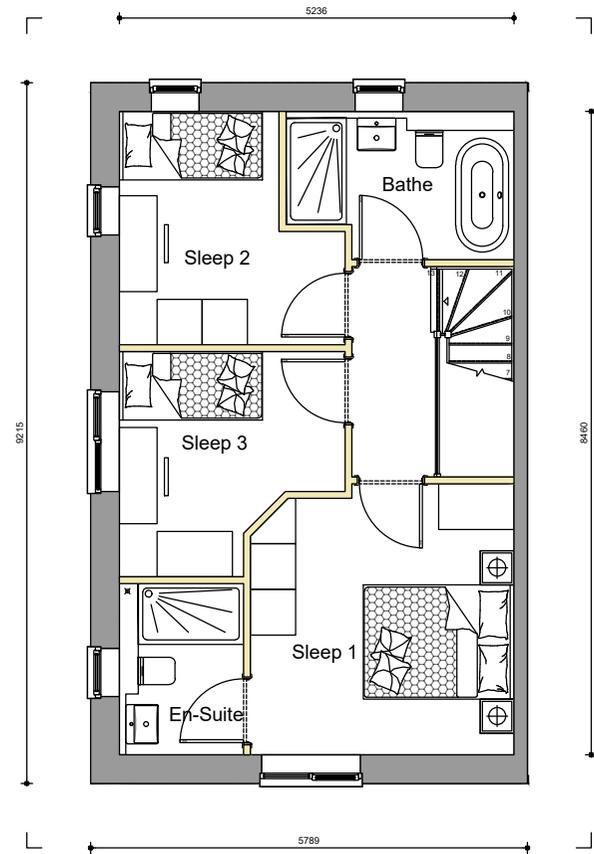

First Floor Plan

9



The Clover End


954

3 Bed

M4 (2)

NDSS

1:100

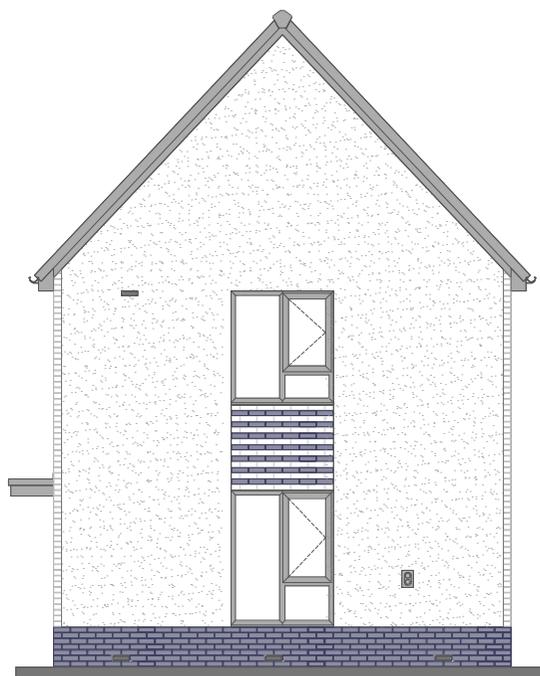

Front Elevation



Left Elevation

9



The Clover Det

sq.m.  
89.84


sq.ft.  
967

3 Bed


M4 (2)

NDSS

1:100

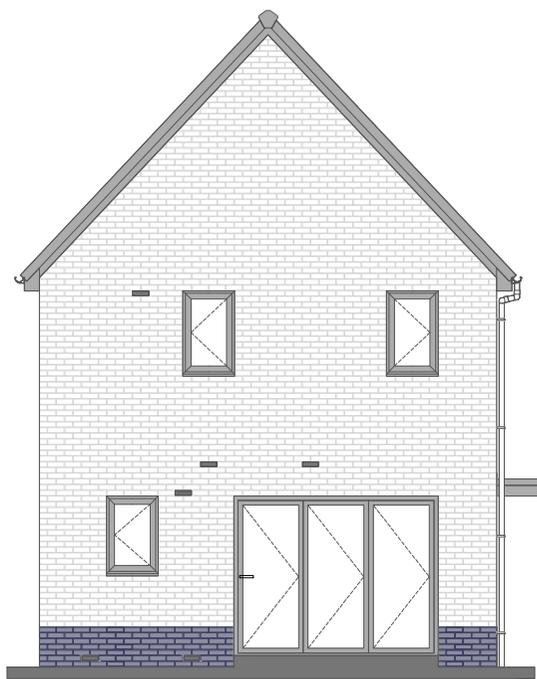

Rear Elevation

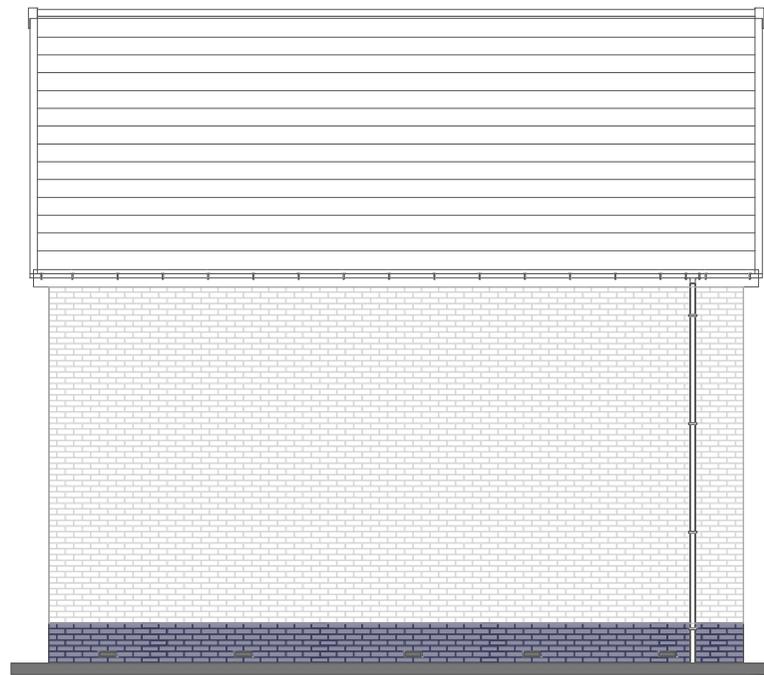

Right Elevation

9



The Clover Det

sq.m.

89.84

sq.ft.


967

3 Bed


M4 (2)

NDSS

1:100

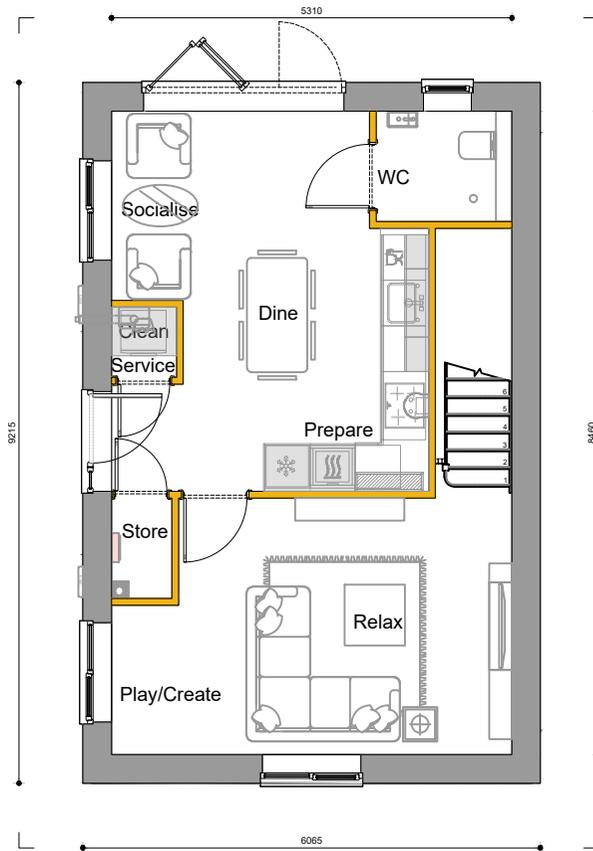


Ground Floor Plan

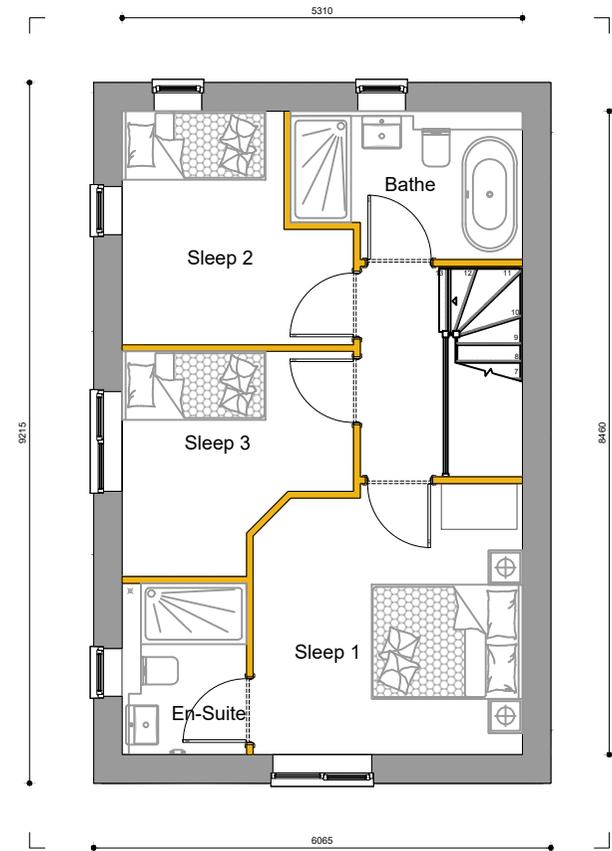

First Floor Plan

9

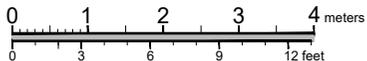

The Clover Det

sq.m.  
89.84

sq.ft.  
967

3 Bed


M4 (2)

NDSS

1:100



Front Elevation

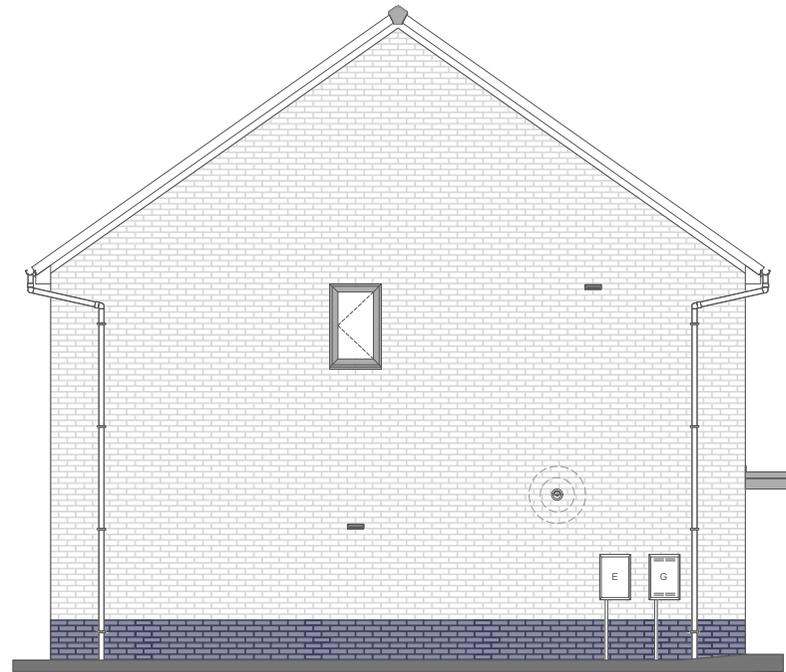

Left Elevation

10



The Dandelion Det

sq.m.

93.65

sq.ft.


1008

3 Bed


M4 (2)

NDSS

1:100

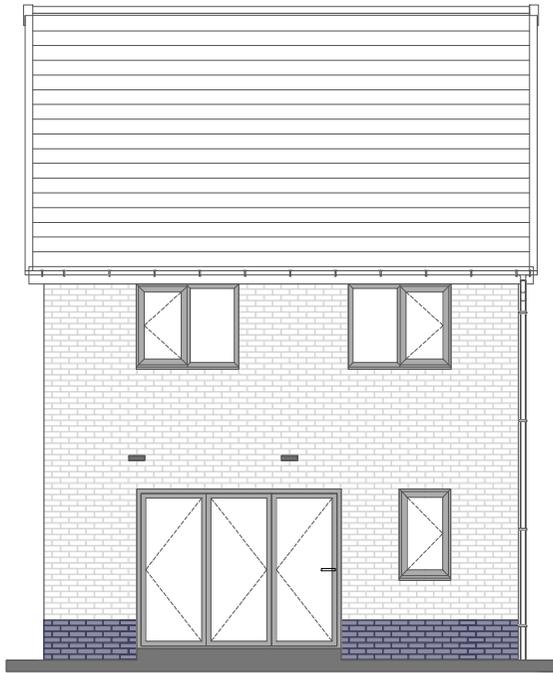

Rear Elevation

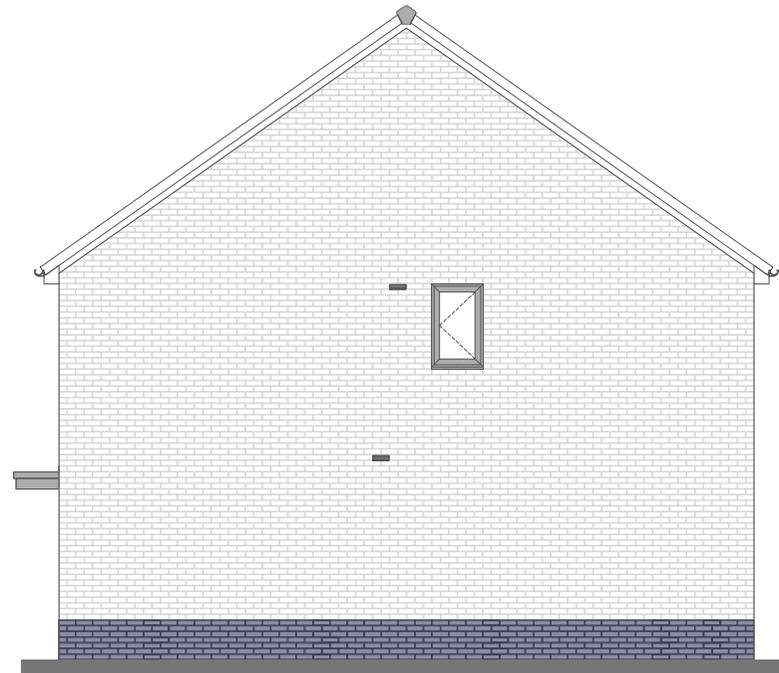

Right Elevation

10



The Dandelion Det

sq.m.  
93.65


sq.ft.  
1008

3 Bed


M4 (2)

NDSS

1:100

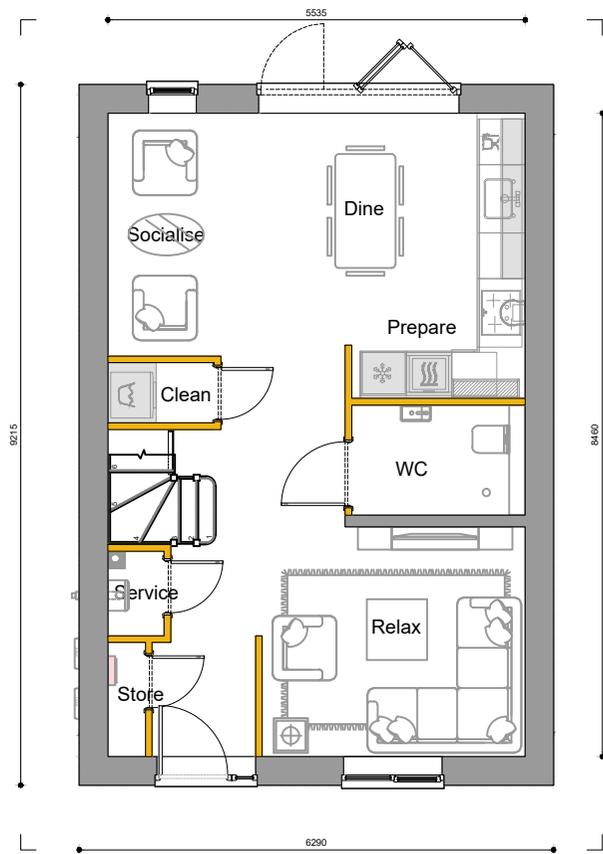

Ground Floor Plan

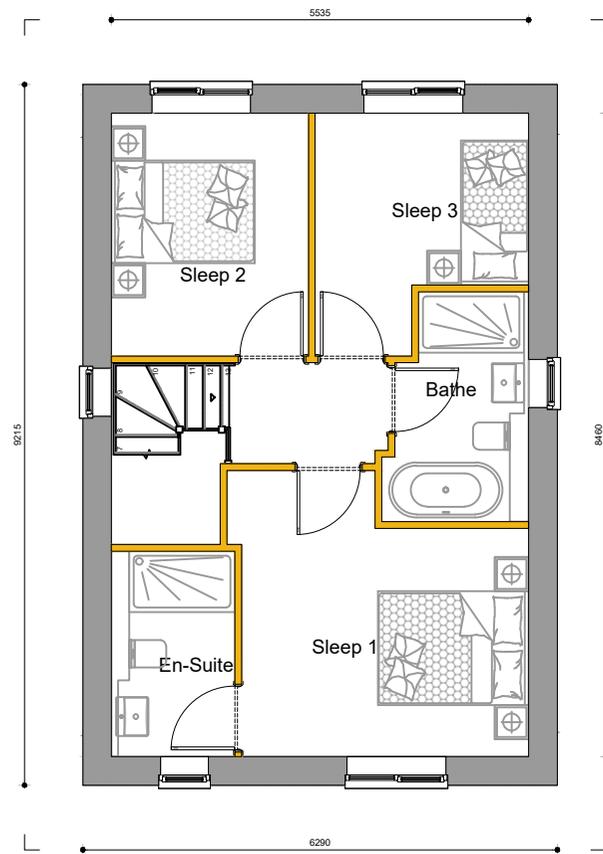

First Floor Plan

10



The Dandelion Det

sq.m.  
93.65

sq.ft.  
1008

3 Bed

M4 (2)

NDSS


1:100

As

Opp



Front Elevation

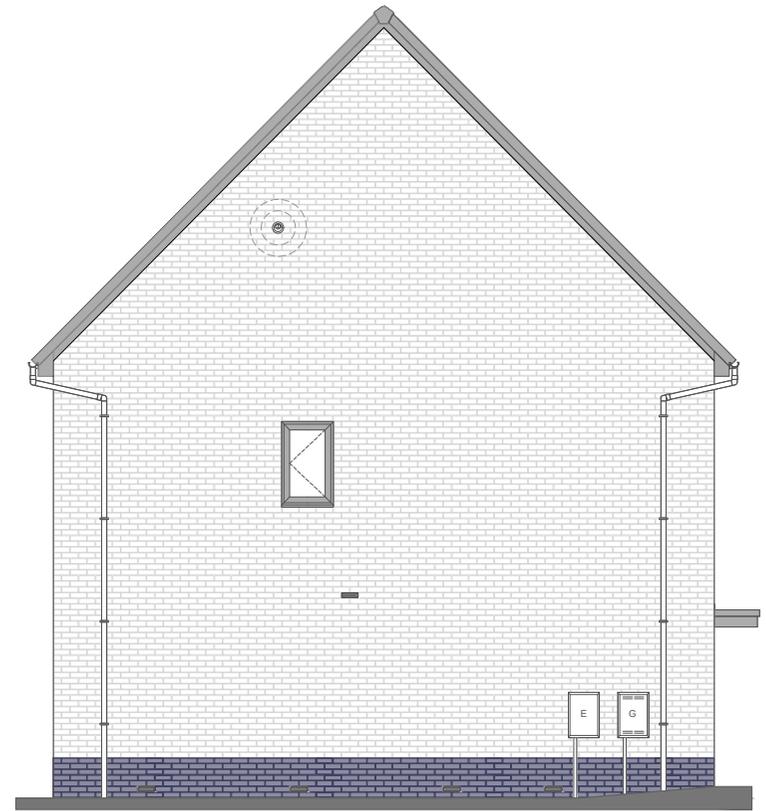

Left Elevation

25



25



The Dahlia End-As

sq.m.  
93.53

sq.ft.  
1007

3 Bed

M4 (2)

NDSS

1:100

The Dahlia End-Opp

93.53

1007

3 Bed


M4 (2)

NDSS


1:100

Opp

As

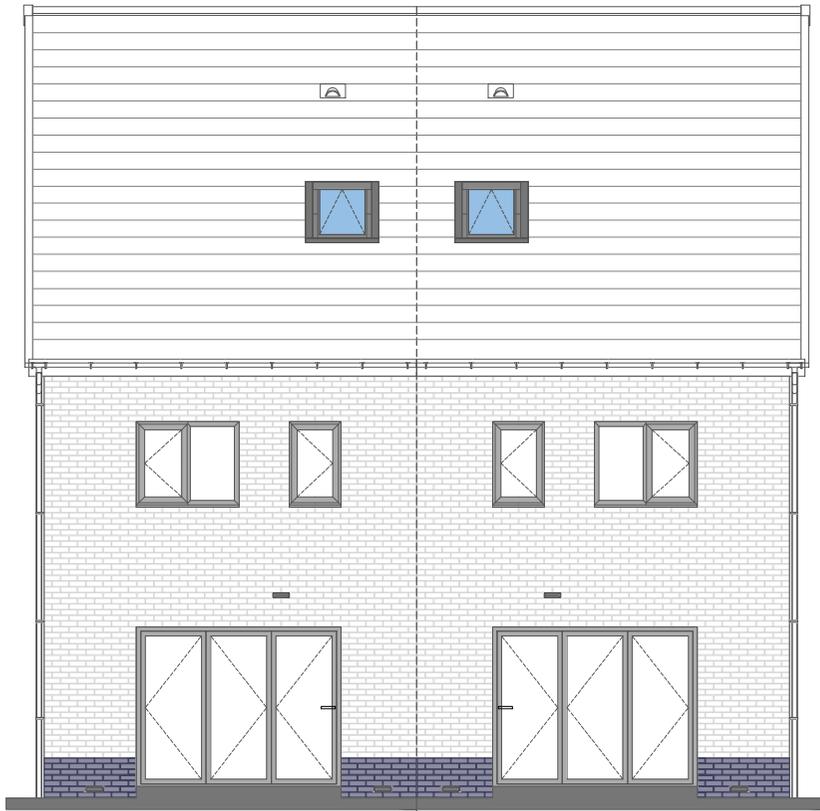


Rear Elevation

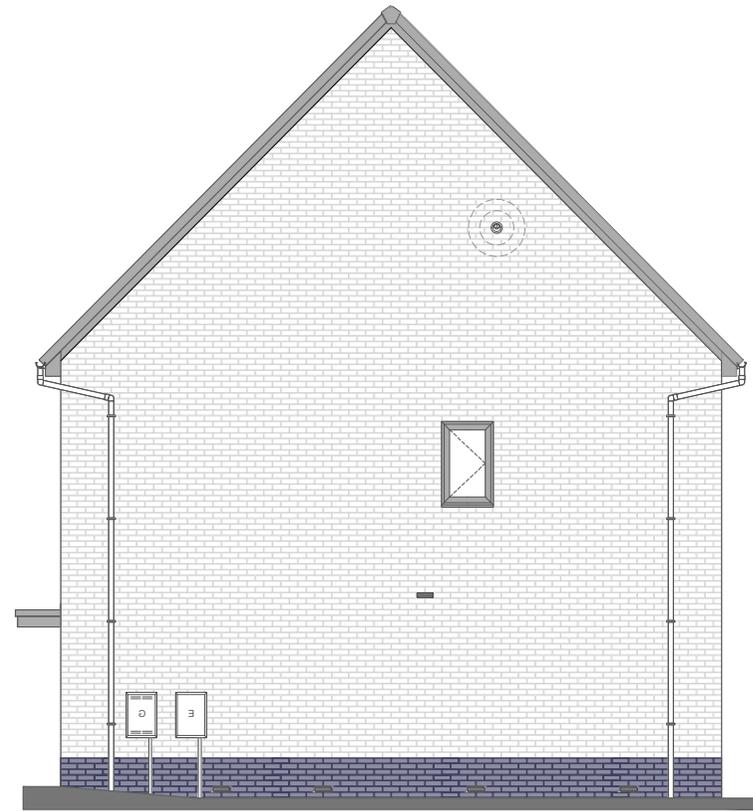


Right Elevation

25

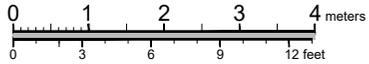

25

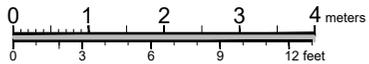

The Dahlia End-As

93.53

1007

3 Bed

M4 (2)

NDSS

1:100

The Dahlia End-Opp

93.53

1007

3 Bed

M4 (2)

NDSS


1:100

As


Opp

As

Opp

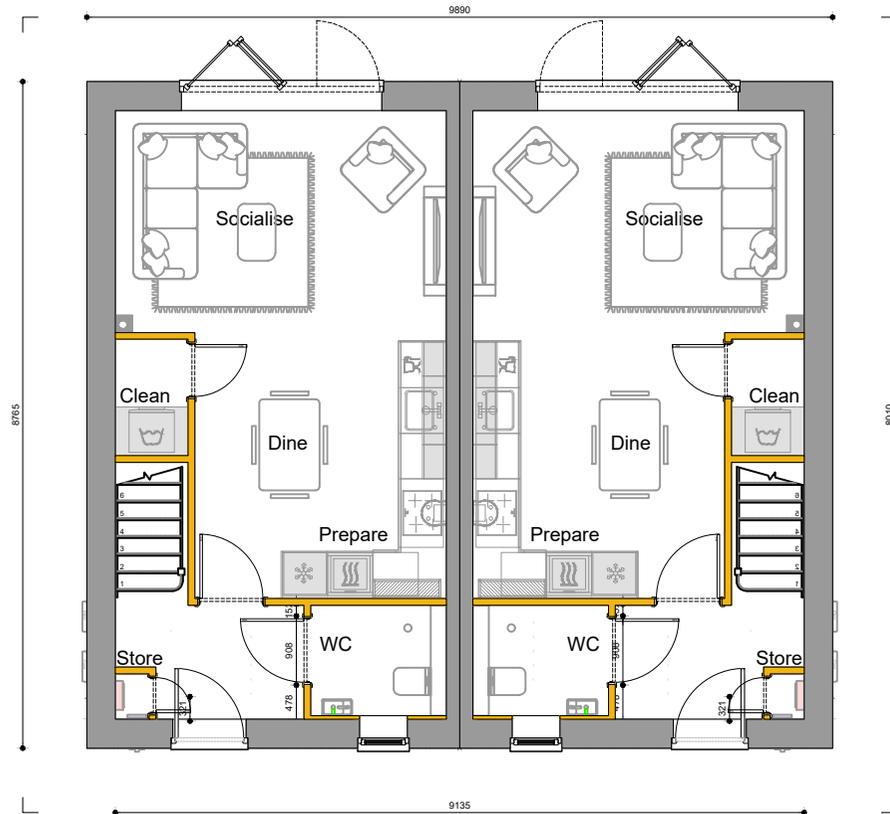


Ground Floor Plan

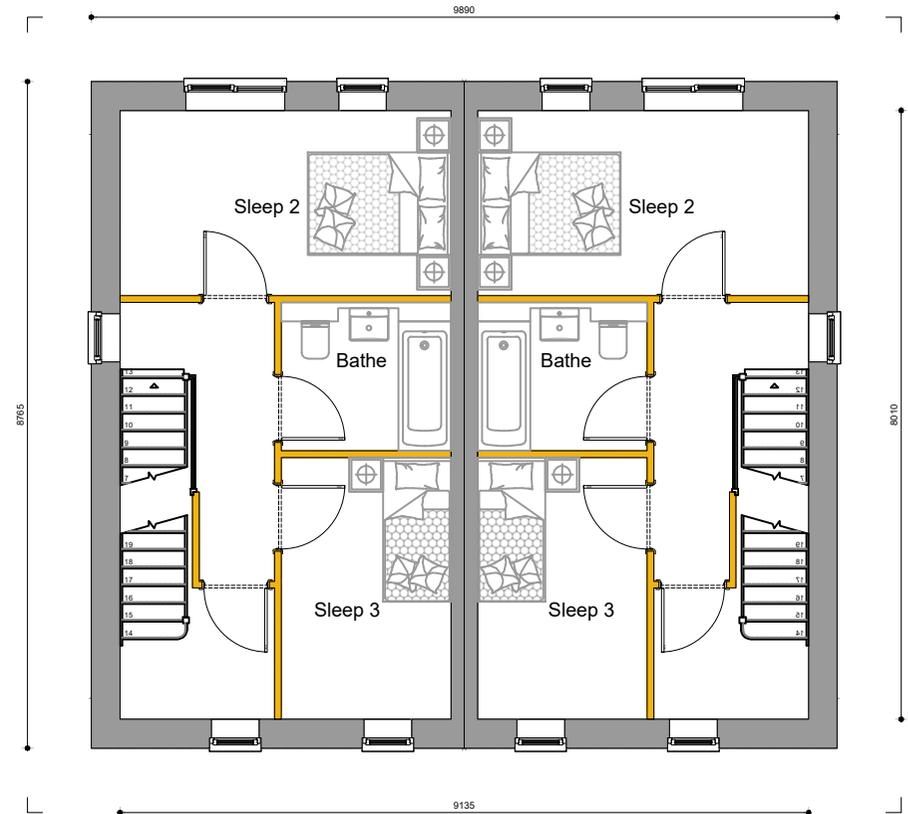

First Floor Plan

25

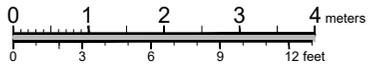

The Dahlia End-As

93.53

1007


3 Bed

M4 (2)

NDSS

1:100

25

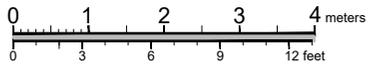

The Dahlia End-Opp

93.53

1007

3 Bed


M4 (2)

NDSS

1:100


As

Opp

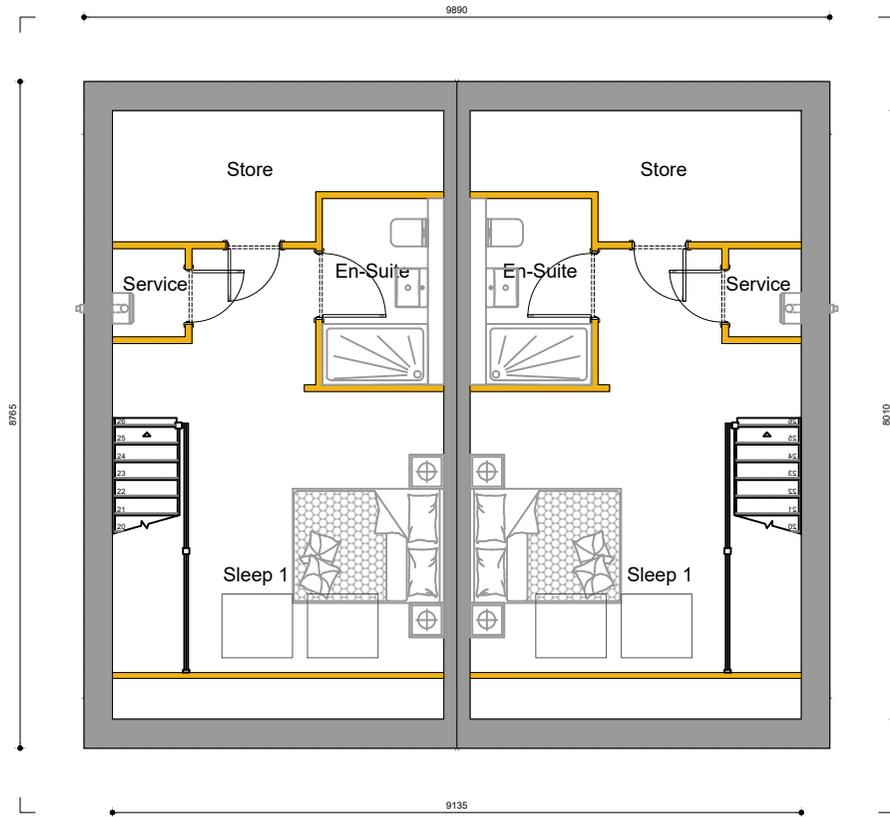


Second Floor Plan

25

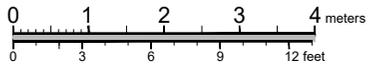

25

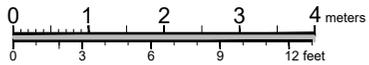

The Dahlia End-As

93.53

1007

3 Bed

M4 (2)

NDSS

1:100

The Dahlia End-Opp

93.53


1007

3 Bed


M4 (2)

NDSS

1:100

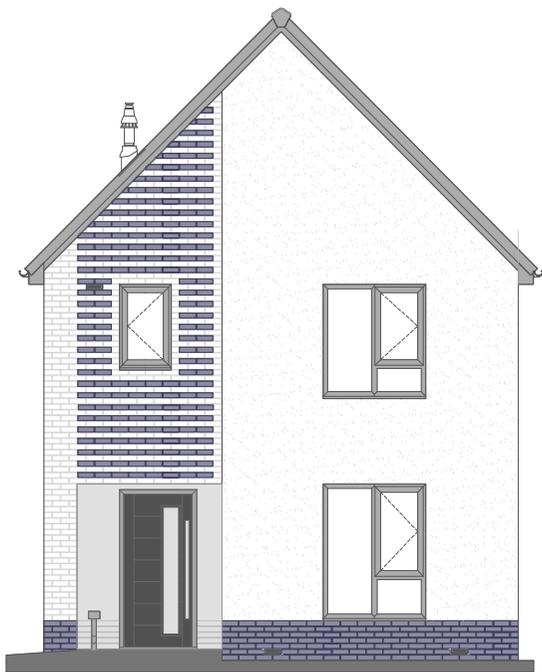

Front Elevation

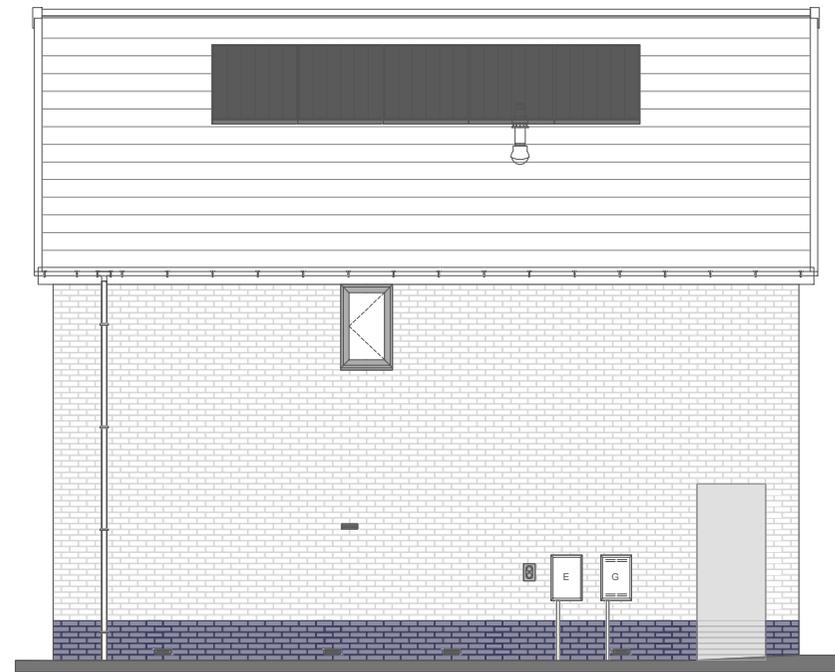

Left Elevation

11



The Eucalyptus Det

sq.m.  
97.94


sq.ft.  
1054

3 Bed


M4 (2)

NDSS

1:100

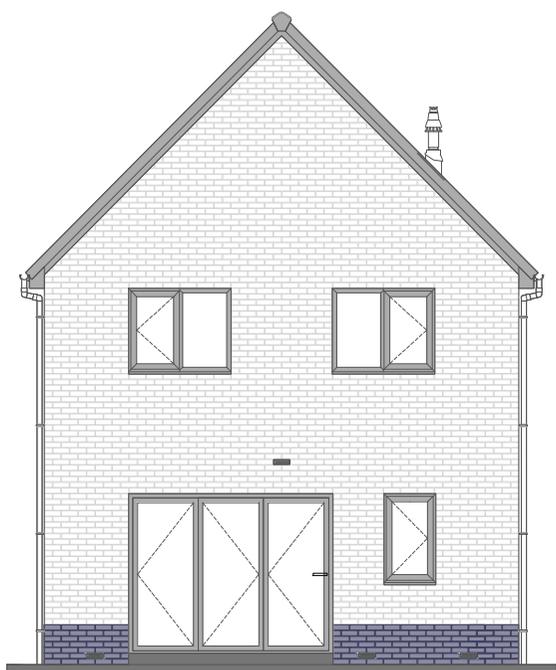

Rear Elevation

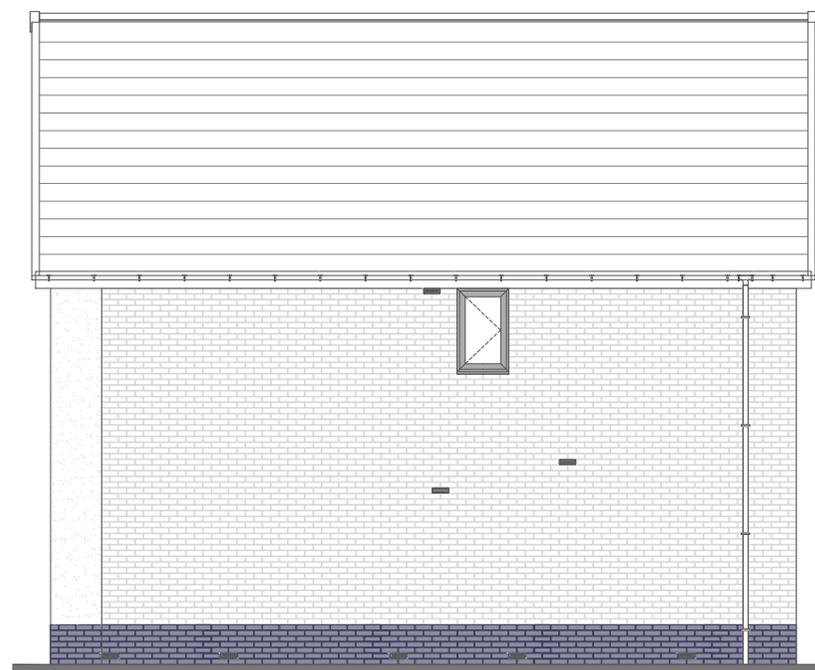

Right Elevation

11



The Eucalyptus Det

sq.m.  
97.94


sq.ft.  
1054

3 Bed


M4 (2)

NDSS

1:100

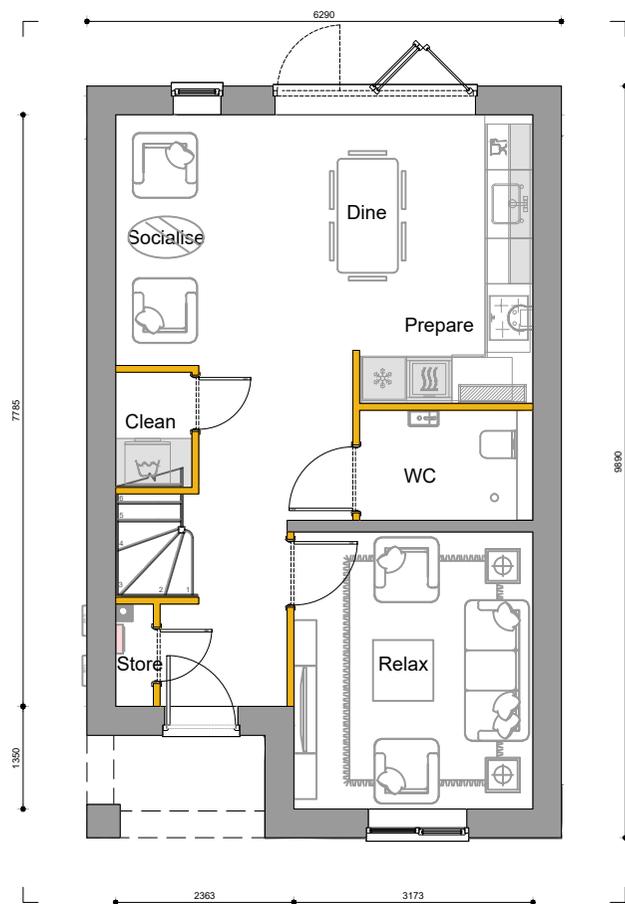


Ground Floor Plan

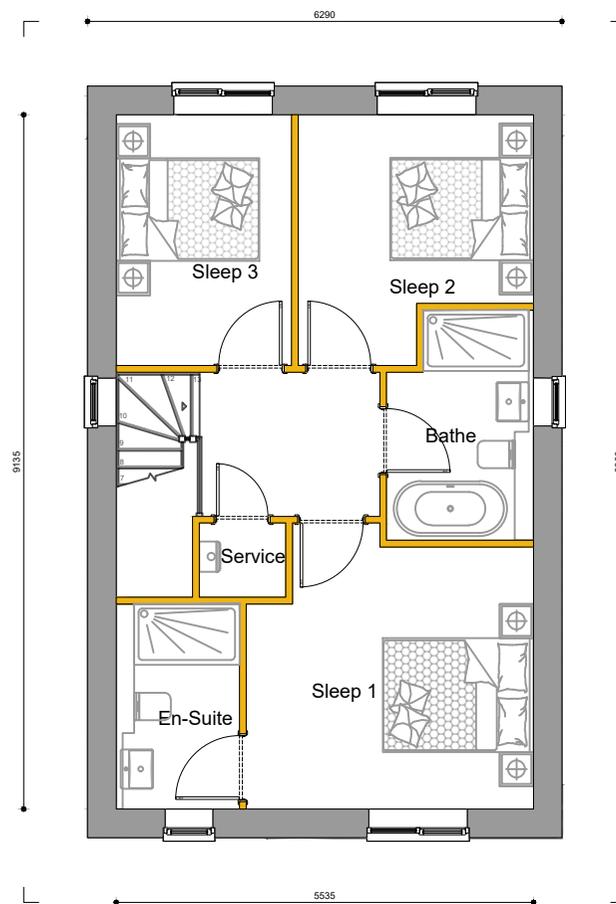

First Floor Plan

11

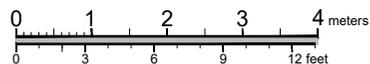

The Eucalyptus Det

sq.m.  
97.94


sq.ft.  
1054

3 Bed


M4 (2)

NDSS


1:100

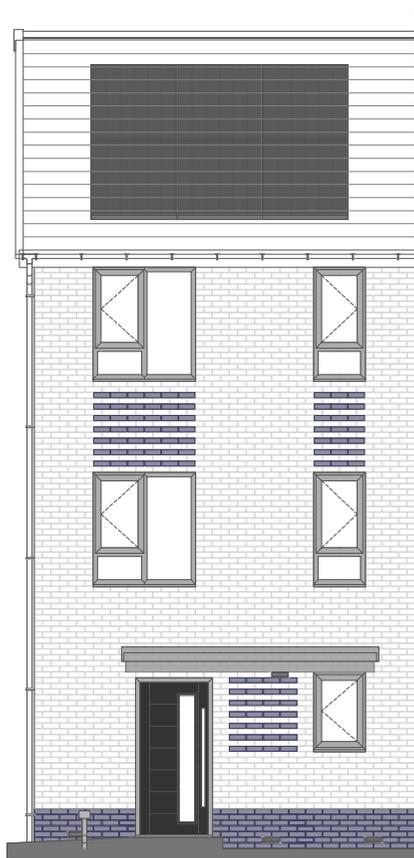

Front Elevation

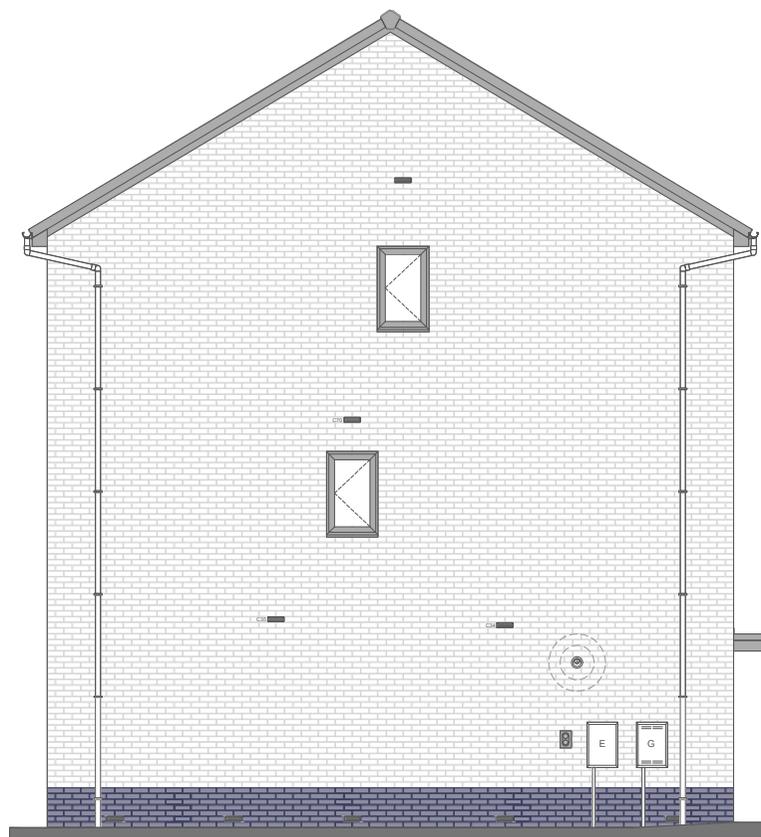


Left Elevation

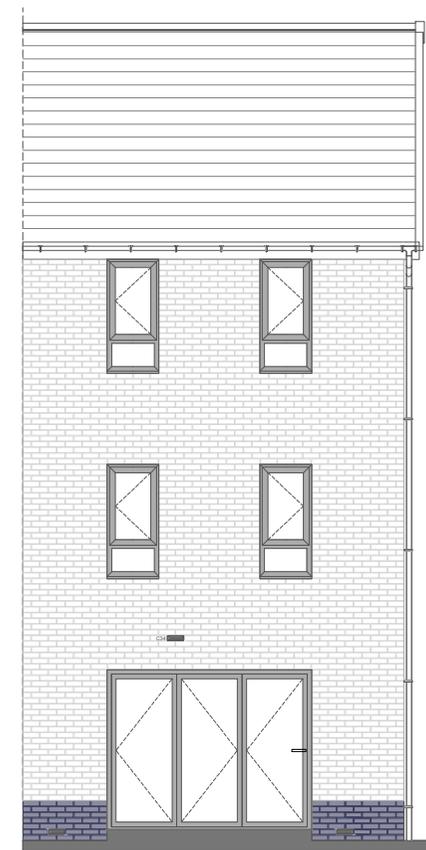

Rear Elevation

13

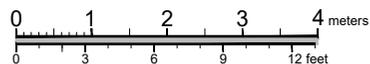

The Macadamia End

sq.m.  
112.82


sq.ft.  
1214

3 Bed


M4 (2)

NDSS


1:100

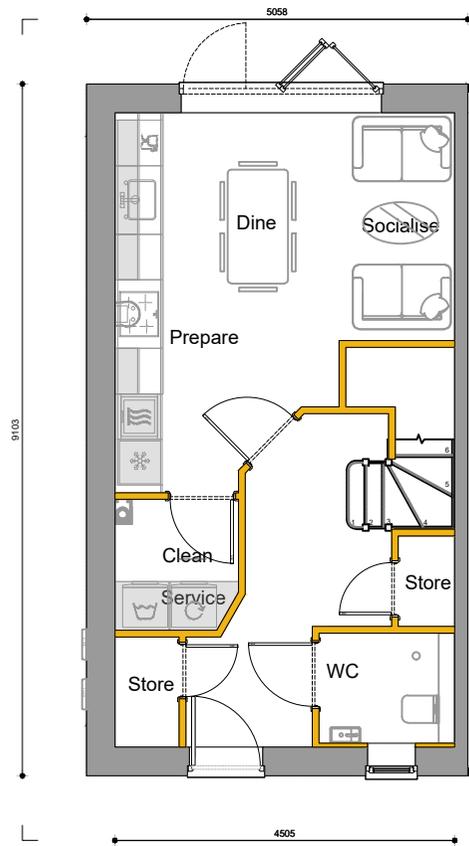

Ground Floor Plan

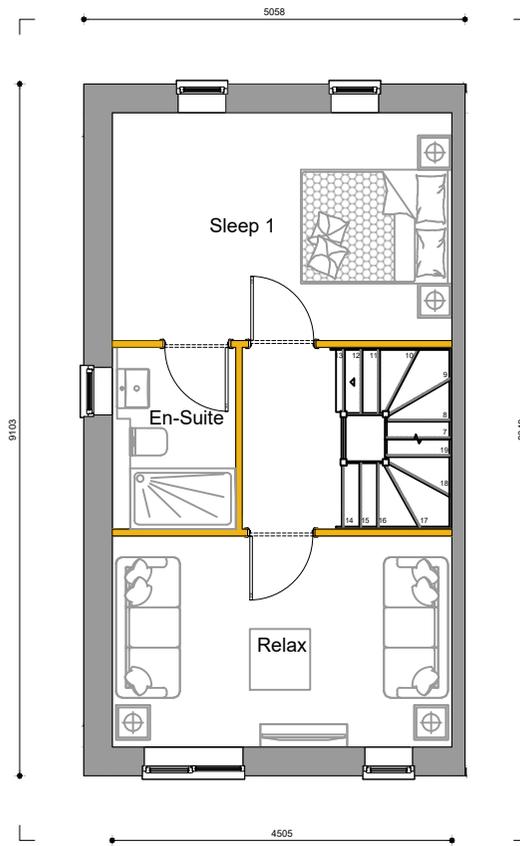

First Floor Plan

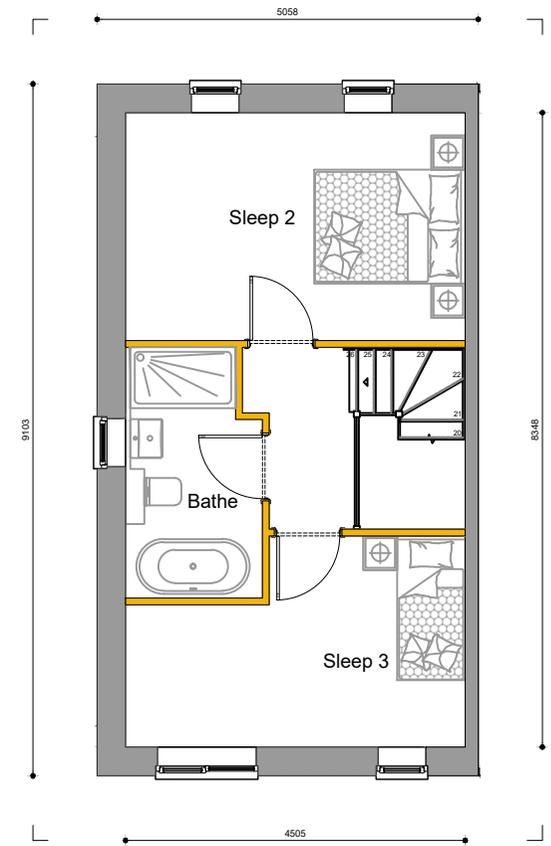

Second Floor Plan

13



The Macadamia End

sq.m.  
112.82

sq.ft.  
1214

3 Bed

M4 (2)

NDSS

1:100



Front Elevation



Left Elevation

17



The Jarrah Det

sq.m.  
112.34


sq.ft.  
1209

4 Bed


M4 (2)

NDSS

1:100

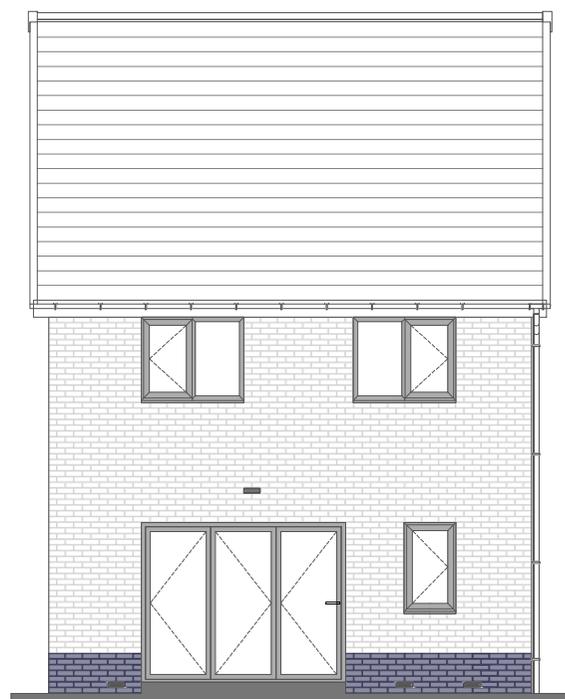


Rear Elevation

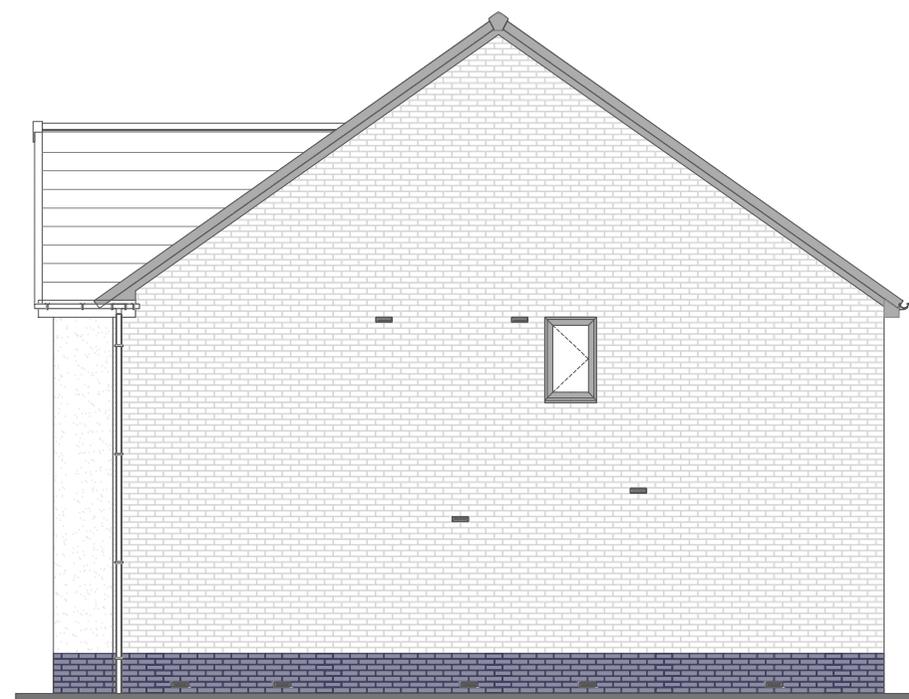

Right Elevation

17

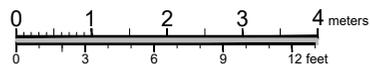

The Jarrah Det

sq.m.  
112.34


sq.ft.  
1209

4 Bed


M4 (2)

NDSS

1:100

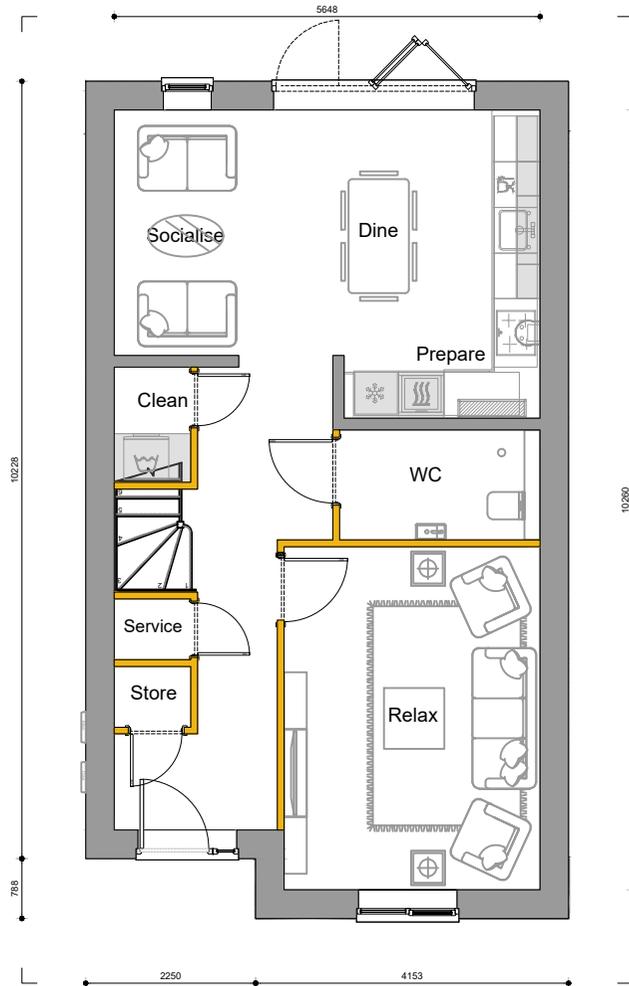


Ground Floor Plan

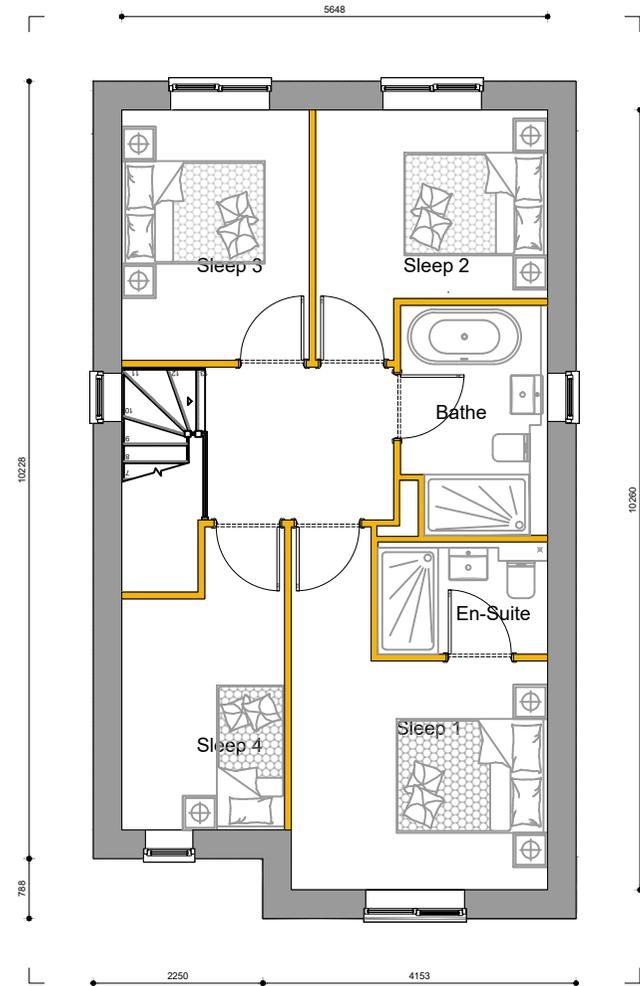


First Floor Plan




Front Elevation

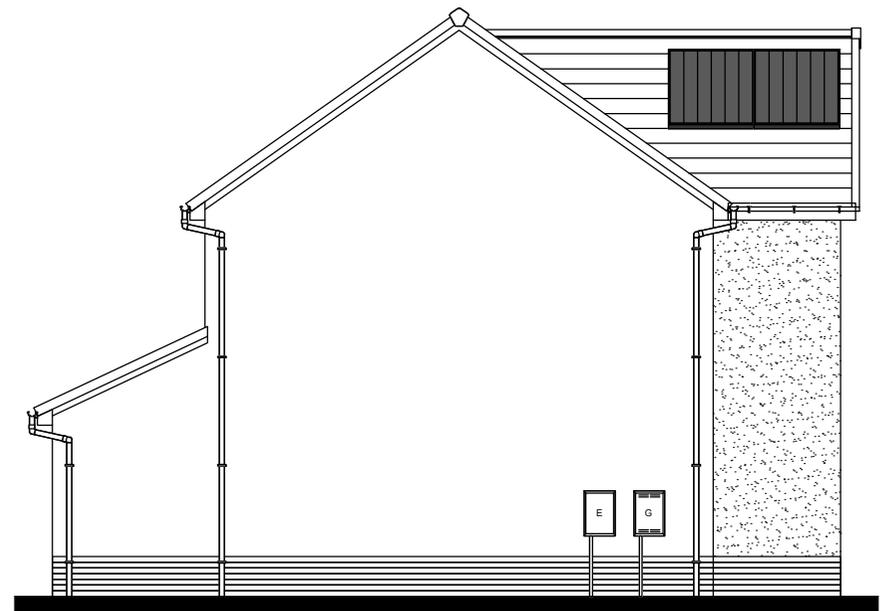


Left Elevation

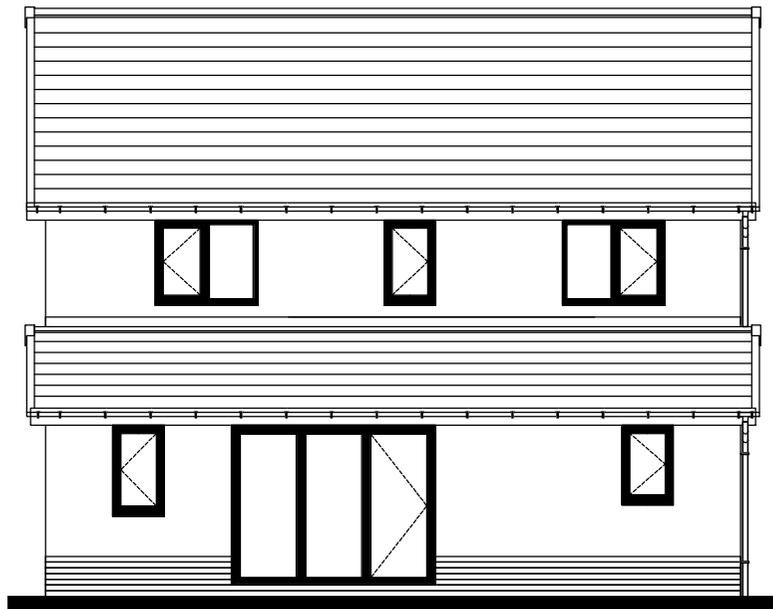


Rear Elevation

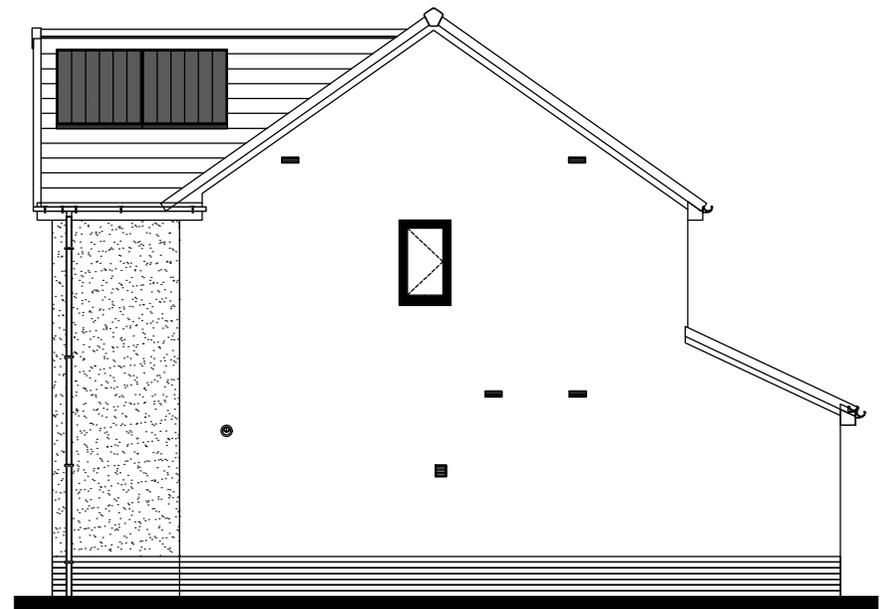

Right Elevation

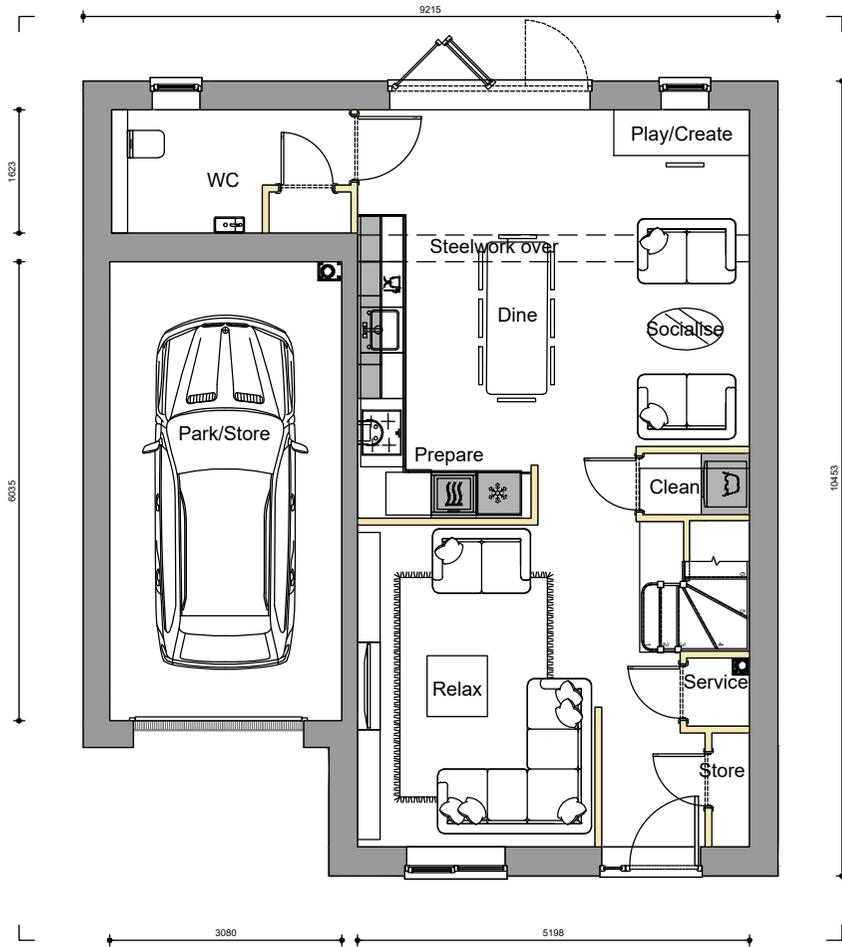

Ground Floor Plan

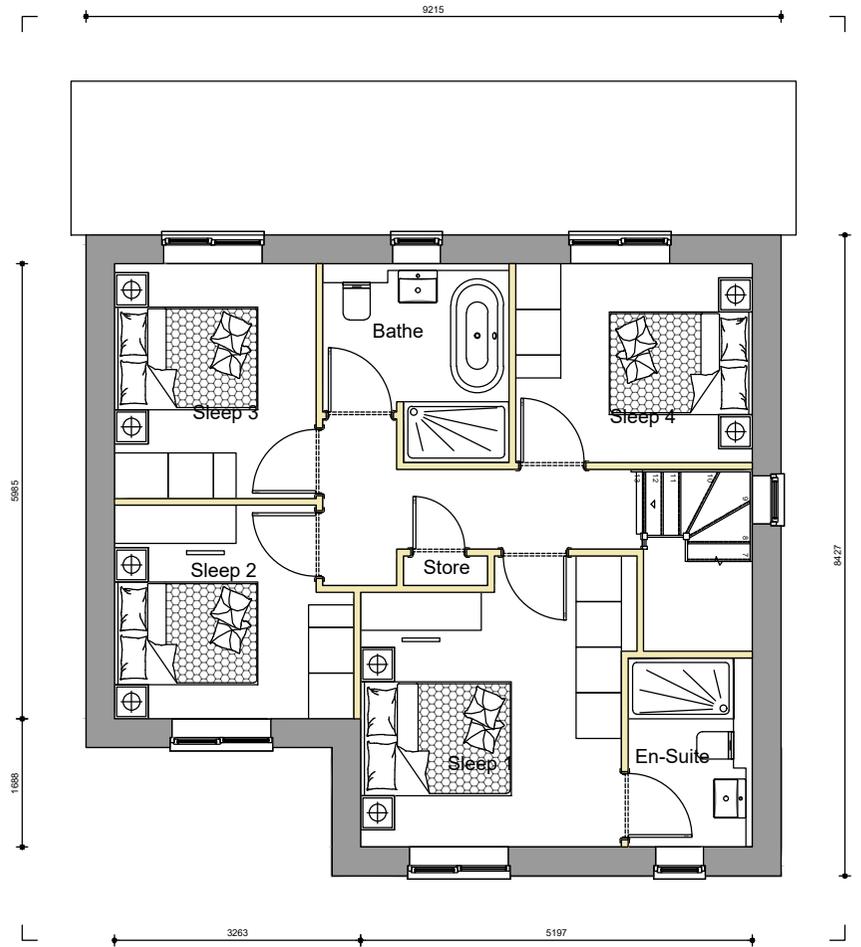

First Floor Plan




Front Elevation



Left Elevation

19

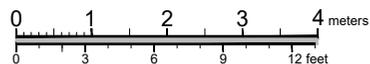

The Linden Corner Det

sq.m.  
118.35

sq.ft.  
1274

4 Bed

M4 (2)

NDSS

1:100




Rear Elevation



Right Elevation

19

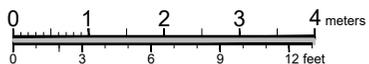

The Linden Corner Det

sq.m.  
118.35


sq.ft.  
1274

4 Bed


M4 (2)

NDSS

1:100

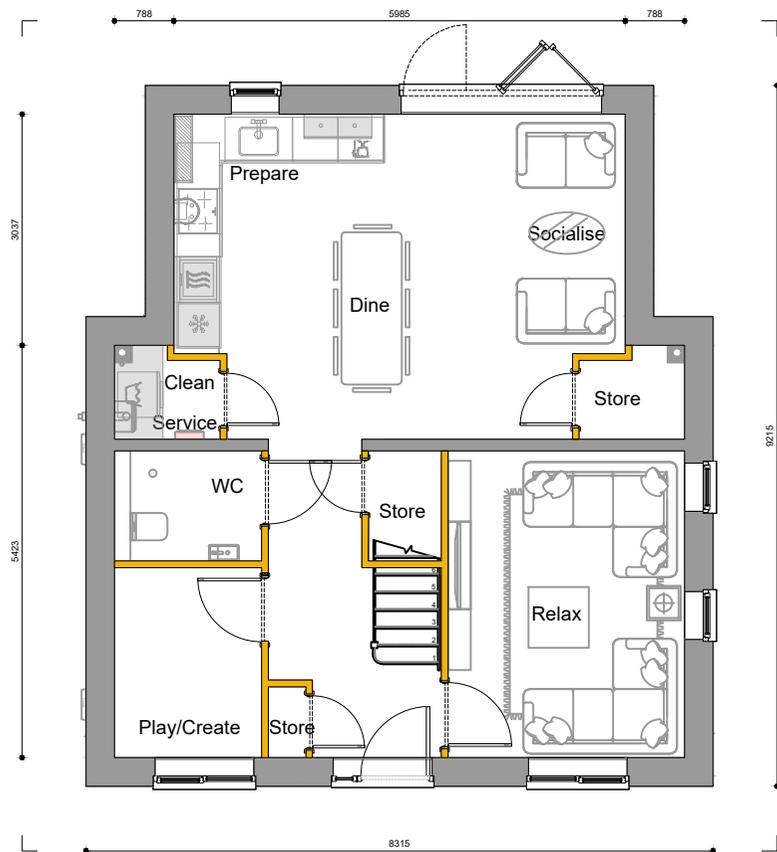


Ground Floor Plan

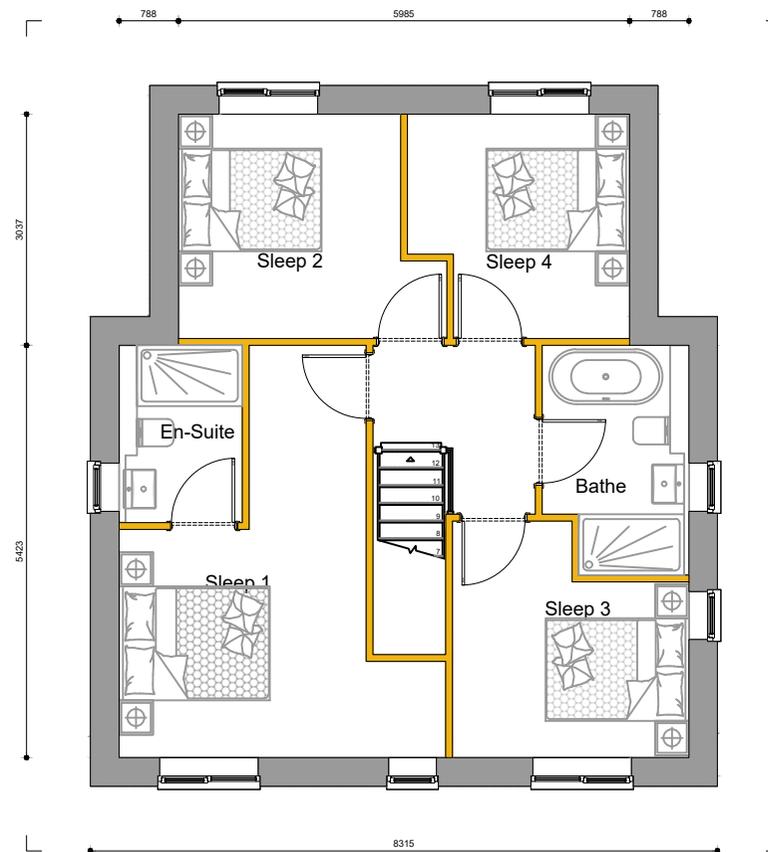

First Floor Plan

19

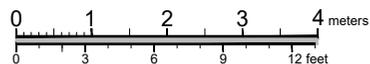

The Linden Corner Det

sq.m.

118.35

sq.ft.

1274

4 Bed


M4 (2)

NDSS


1:100




Front Elevation

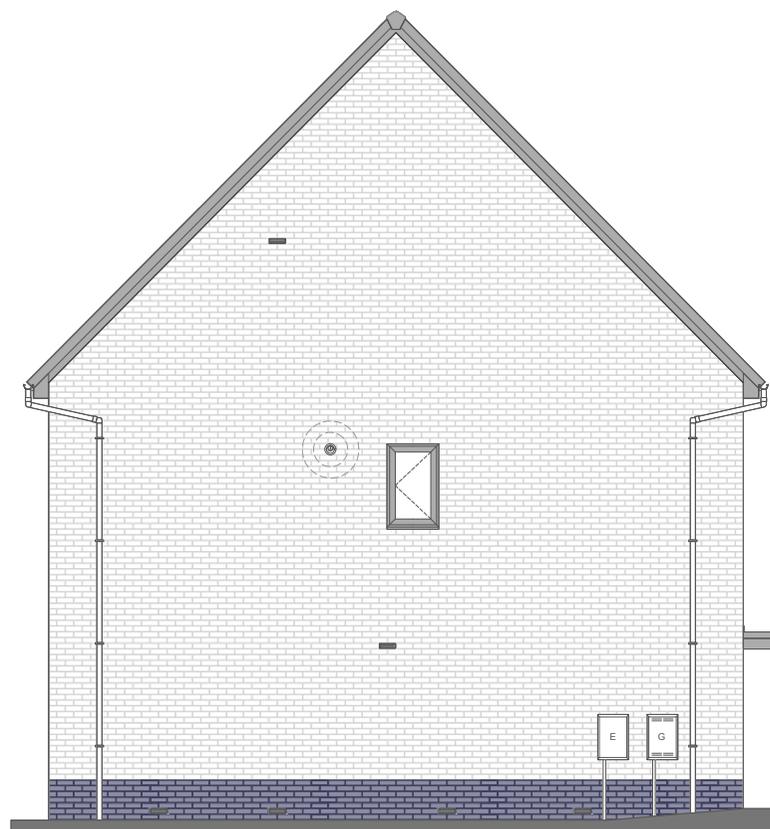

Left Elevation

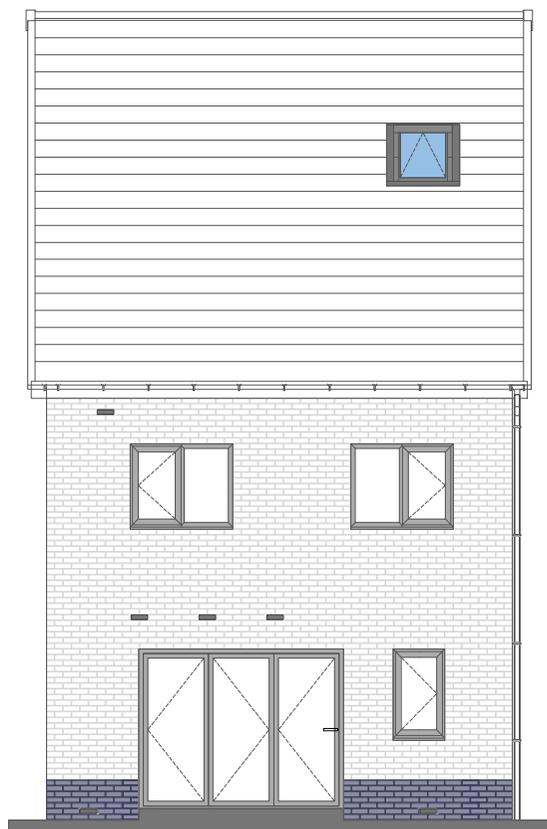


Rear Elevation

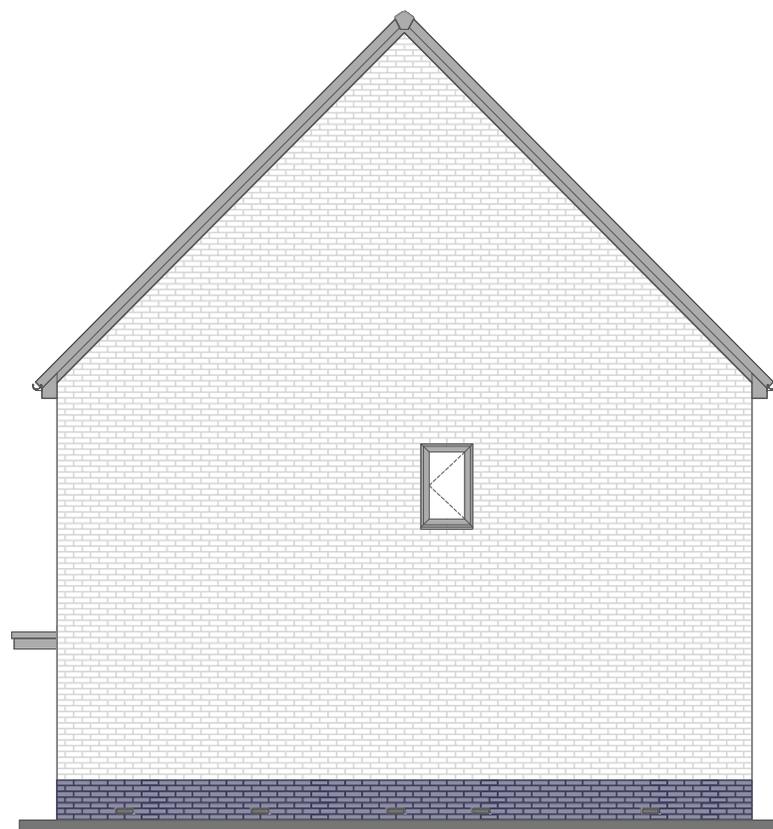

Right Elevation

26

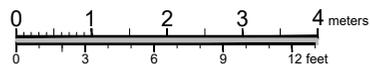

The Primrose Det

sq.m.

119.83

sq.ft.




1290

4 Bed

M4 (2)

NDSS


1:100

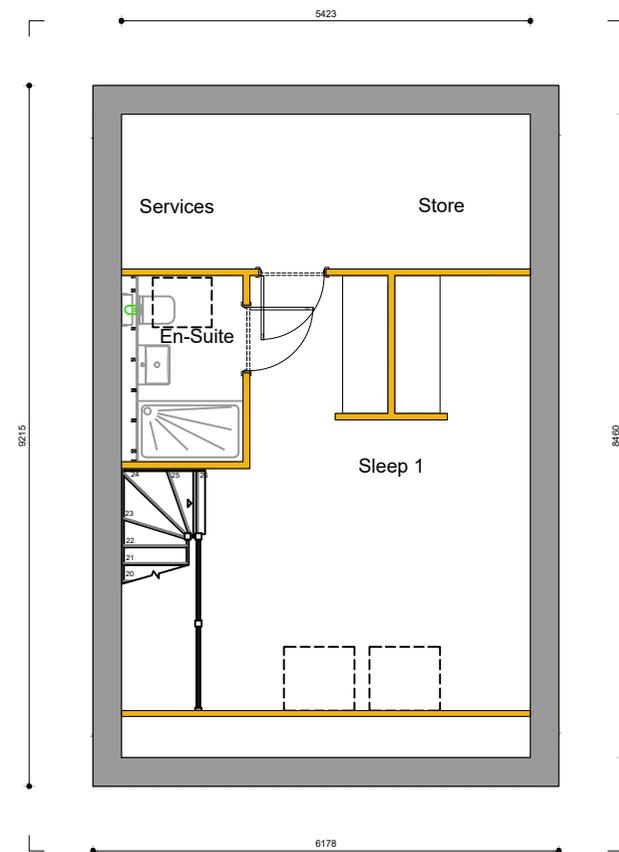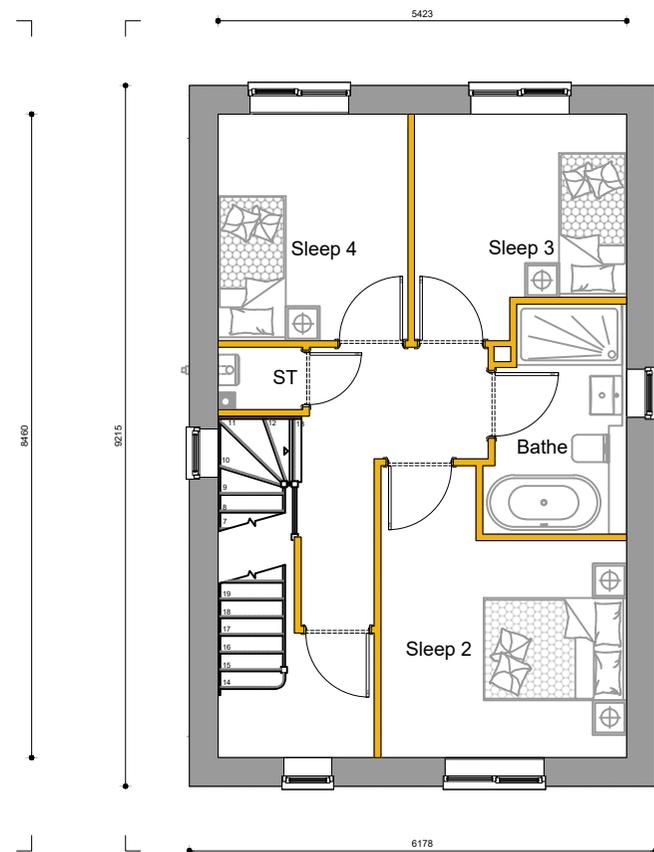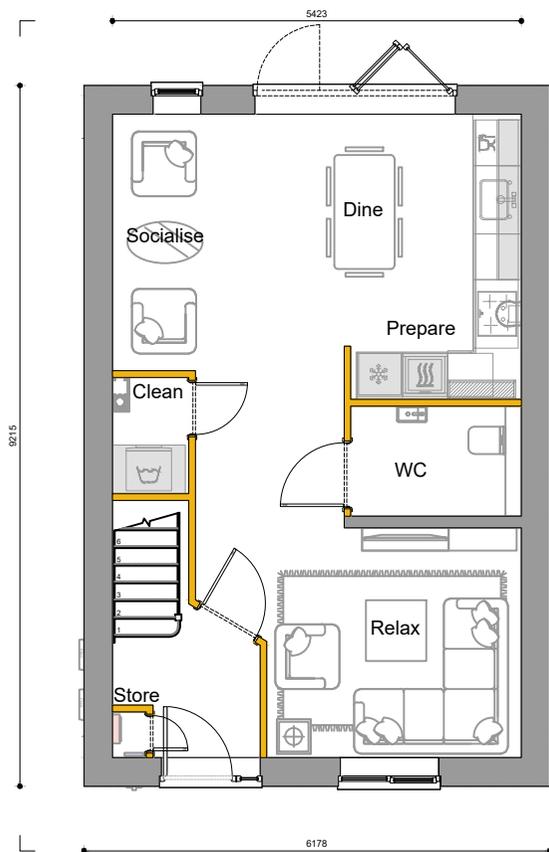

Ground Floor Plan

First Floor Plan

26

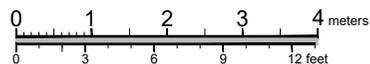

The Primrose Det

sq.m.  
119.83

sq.ft.  
1290

4 Bed

M4 (2)

NDSS

1:100




Front Elevation



Left Elevation

27

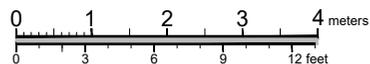

The Poppy Det

sq.m.  
123.47

sq.ft.  
1329

4 Bed


M4 (2)

NDSS

1:100




Rear Elevation

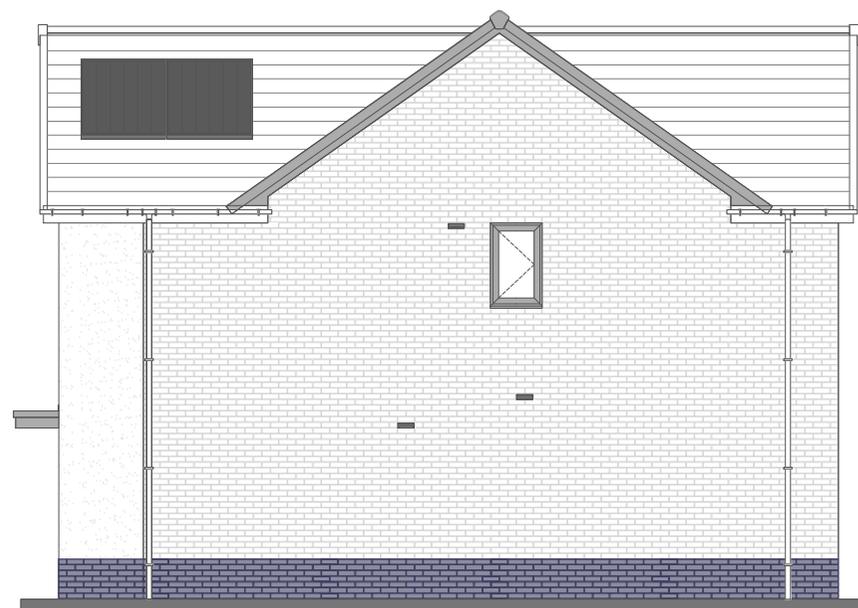

Right Elevation

27

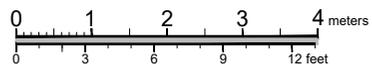

The Poppy Det

sq.m.  
123.47


sq.ft.  
1329

4 Bed


M4 (2)

NDSS

1:100

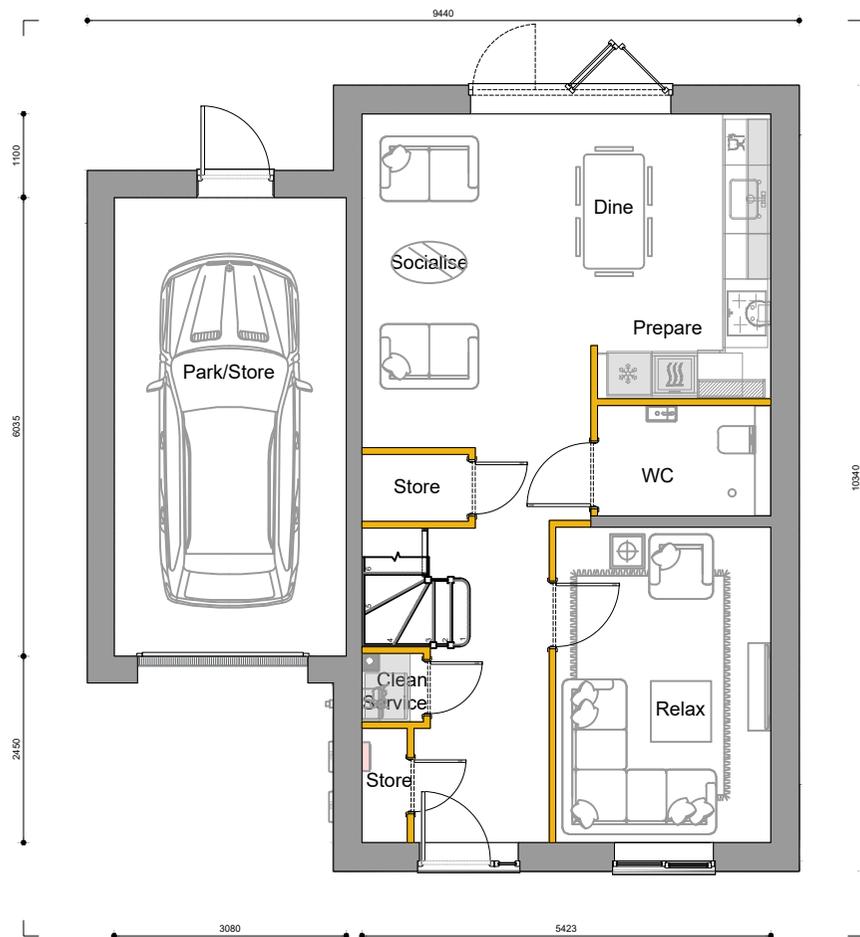

Ground Floor Plan

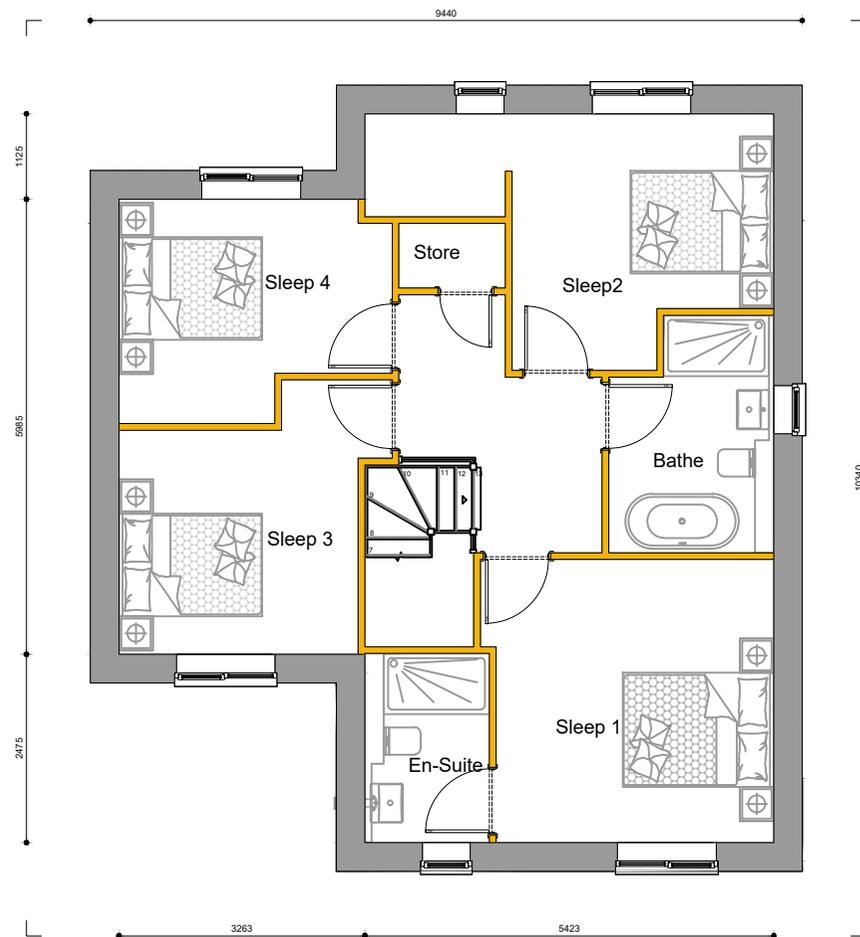

First Floor Plan





Front Elevation



Left Elevation

22



The Sage Det

sq.m.  
128.09

sq.ft.  
1379

4 Bed

M4 (2)

NDSS

1:100



Rear Elevation



Right Elevation

22



The Sage Det

sq.m.  
128.09



sq.ft.  
1379

4 Bed

M4 (2)

NDSS


1:100

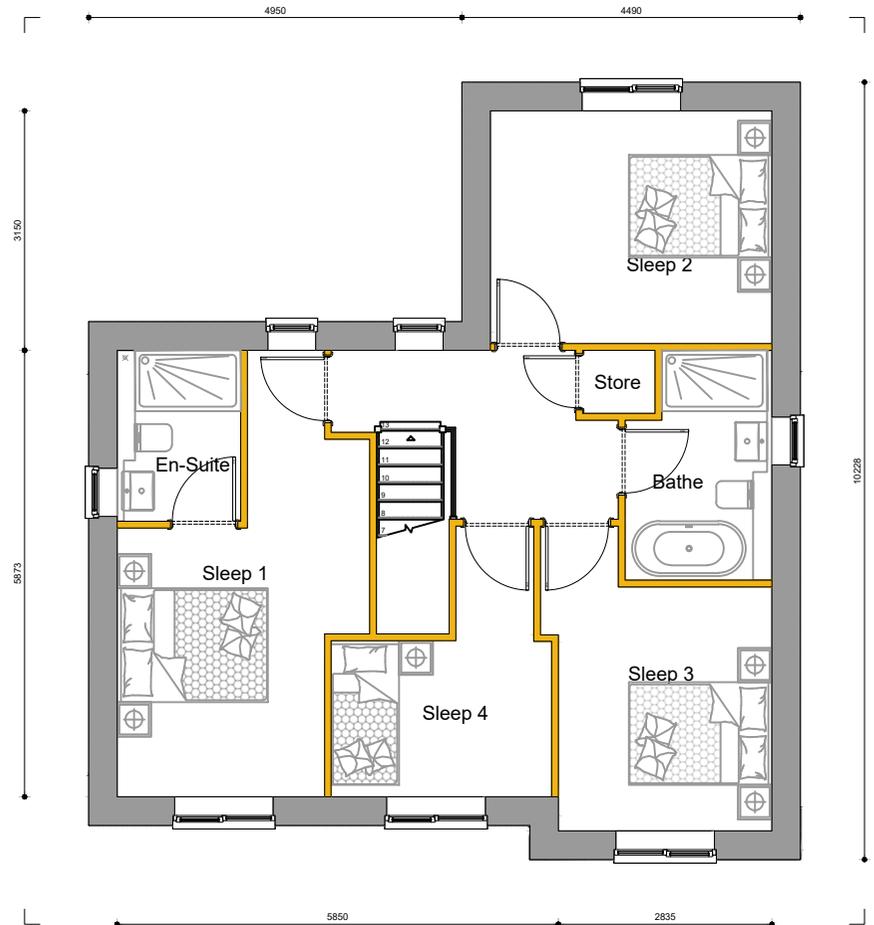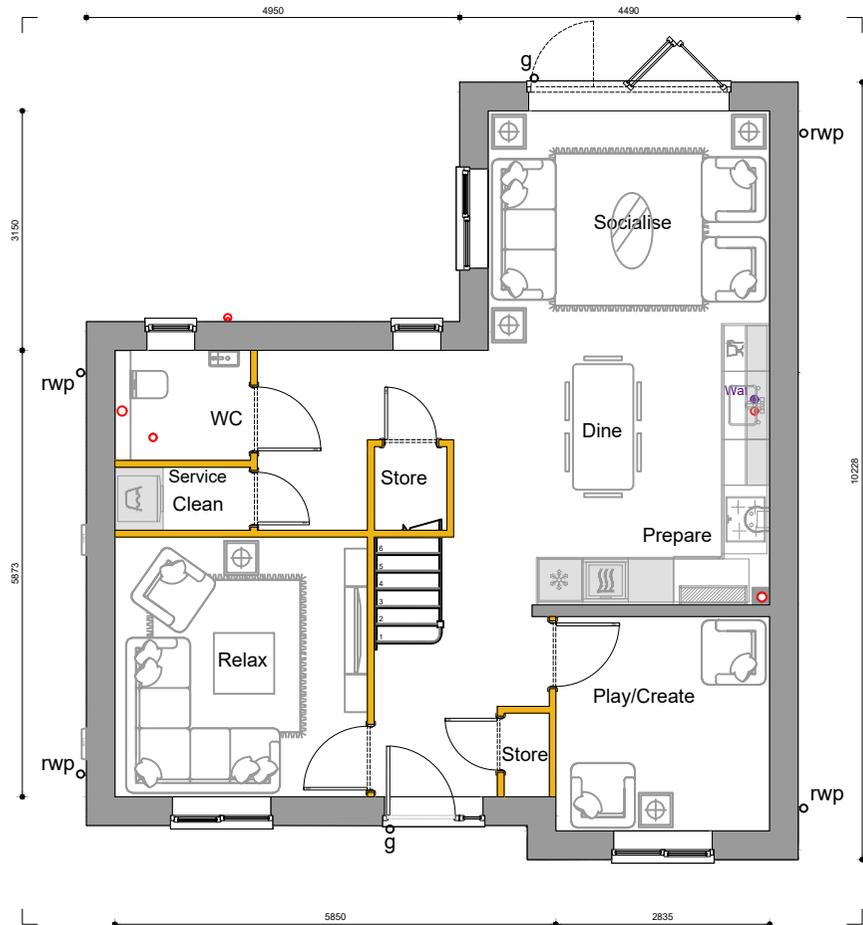

Ground Floor Plan

First Floor Plan

22

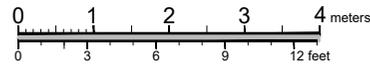

The Sage Det

sq.m.  
128.09

sq.ft.  
1379

4 Bed

M4 (2)

NDSS

1:100



Front Elevation



Left Elevation

22



The Sage Det

sq.m.  
128.09

sq.ft.  
1379

4 Bed

M4 (3)

NDSS

1:100




Rear Elevation



Right Elevation

22

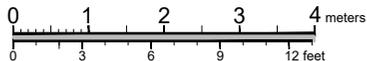

The Sage Det

sq.m.  
128.09


sq.ft.  
1379

4 Bed


M4 (3)

NDSS

1:100

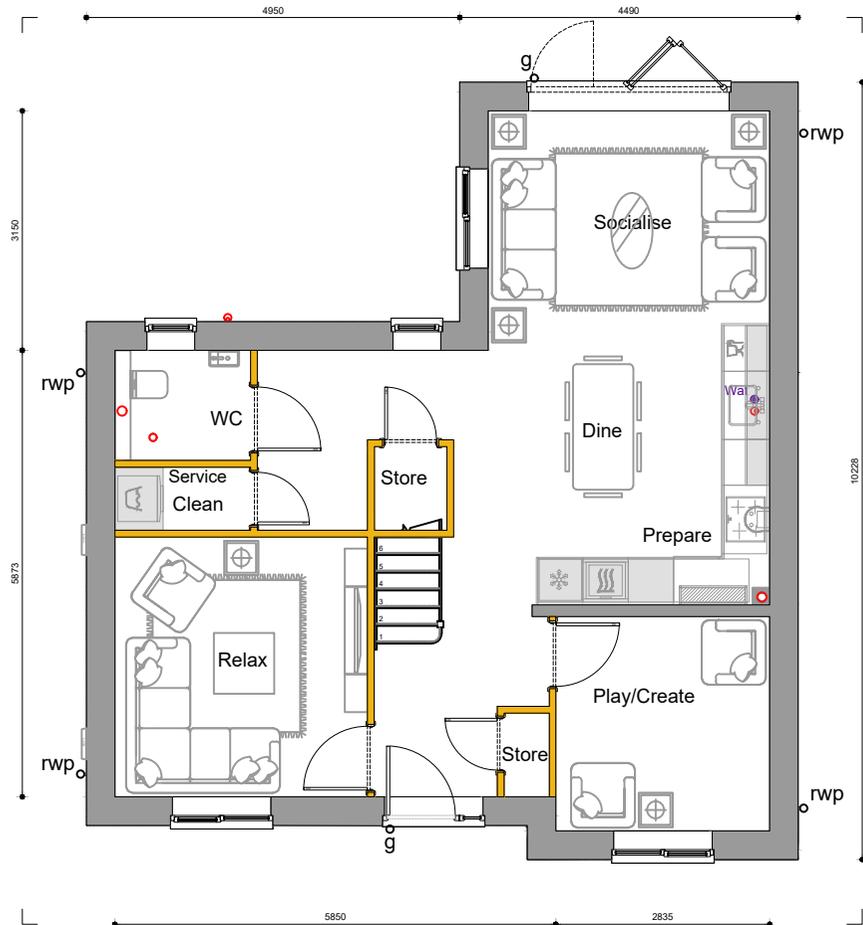


Ground Floor Plan

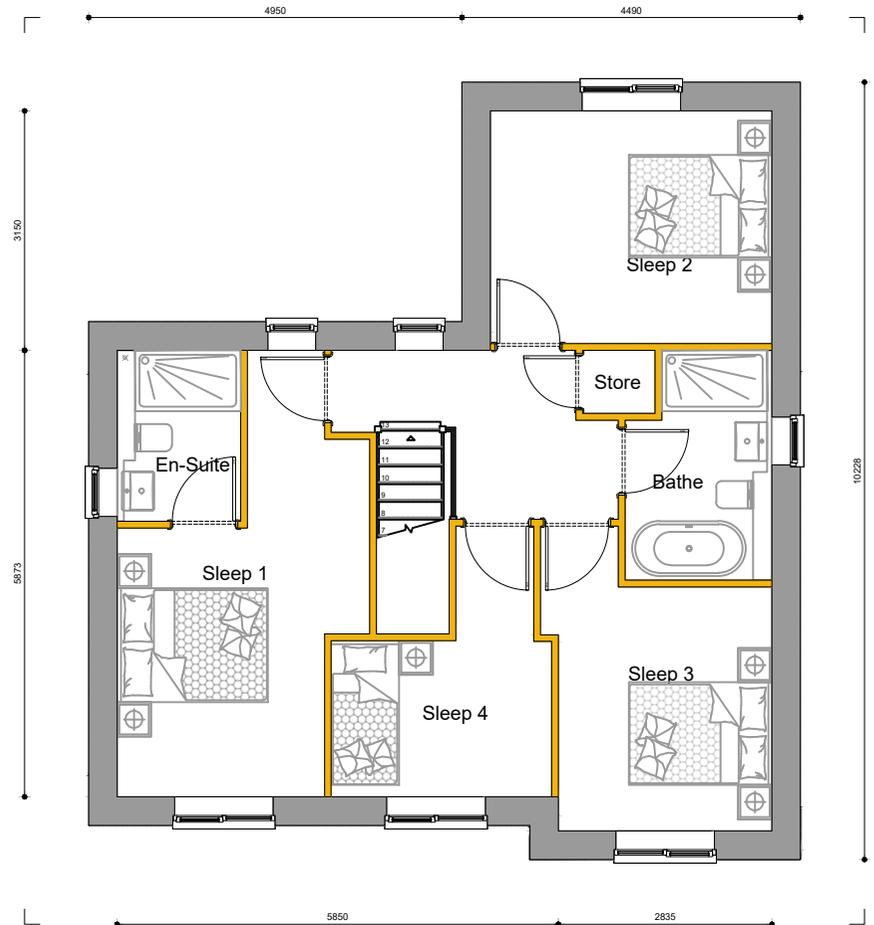

First Floor Plan

22

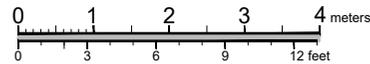

The Sage Det

sq.m.  
128.09

sq.ft.  
1379

4 Bed

M4 (3)

NDSS

1:100




Front Elevation



Left Elevation

24

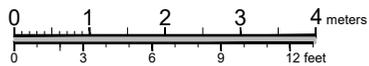

The Wildflower Det

sq.m.  
144.54


sq.ft.  
1556

5 Bed

M4 (2)

NDSS

1:100

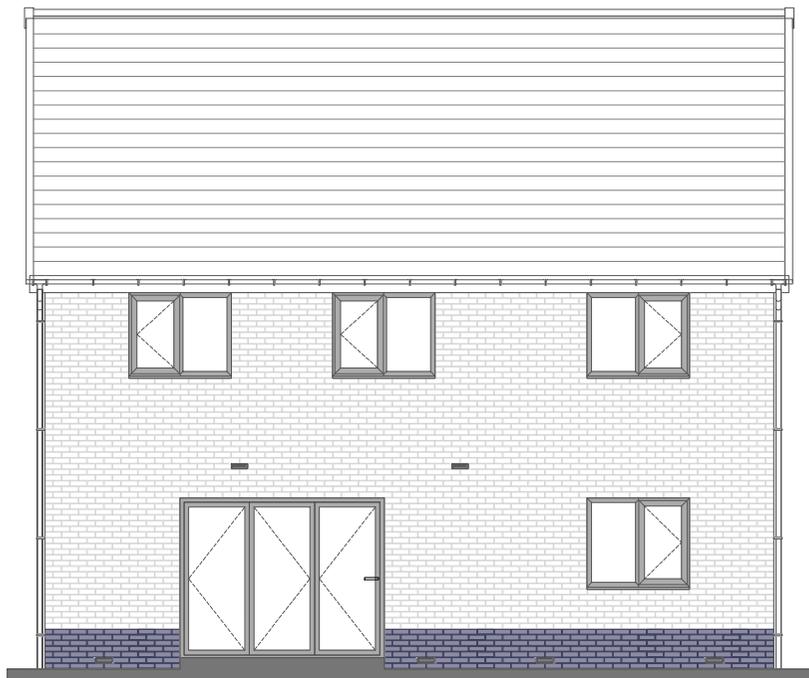

Rear Elevation



Right Elevation

24



The Wildflower Det

sq.m.  
144.54


sq.ft.  
1556

5 Bed


M4 (2)

NDSS

1:100

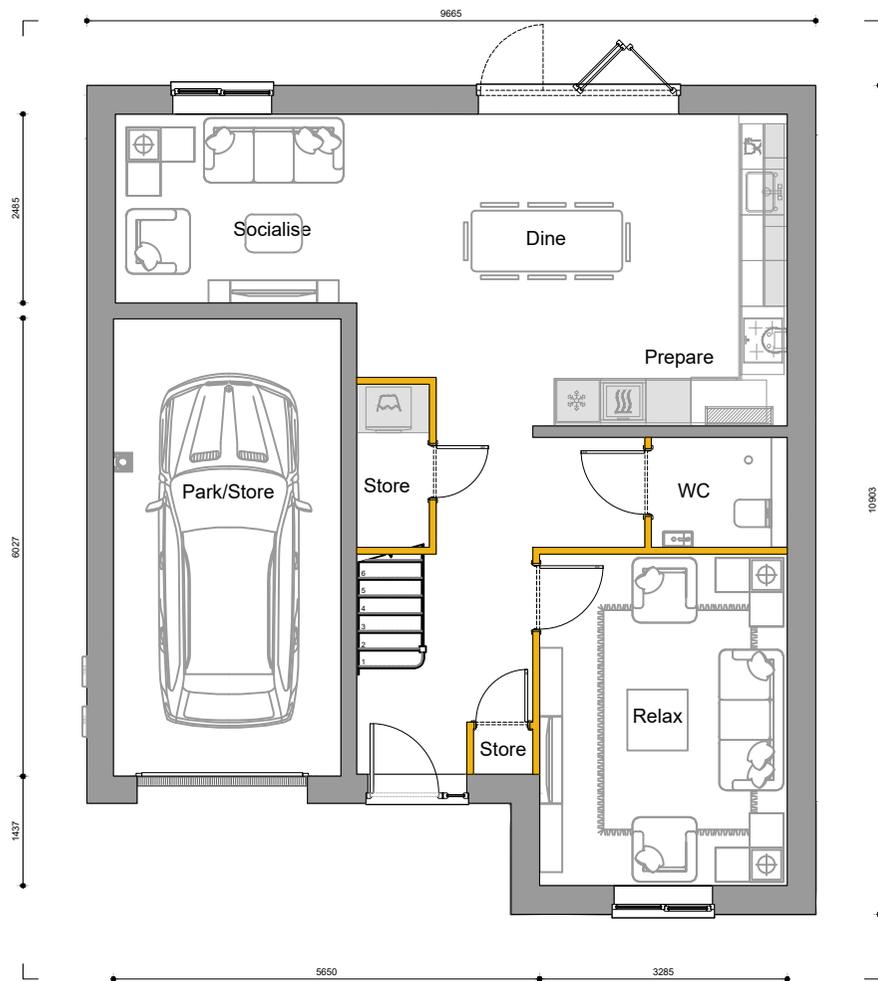

Ground Floor Plan

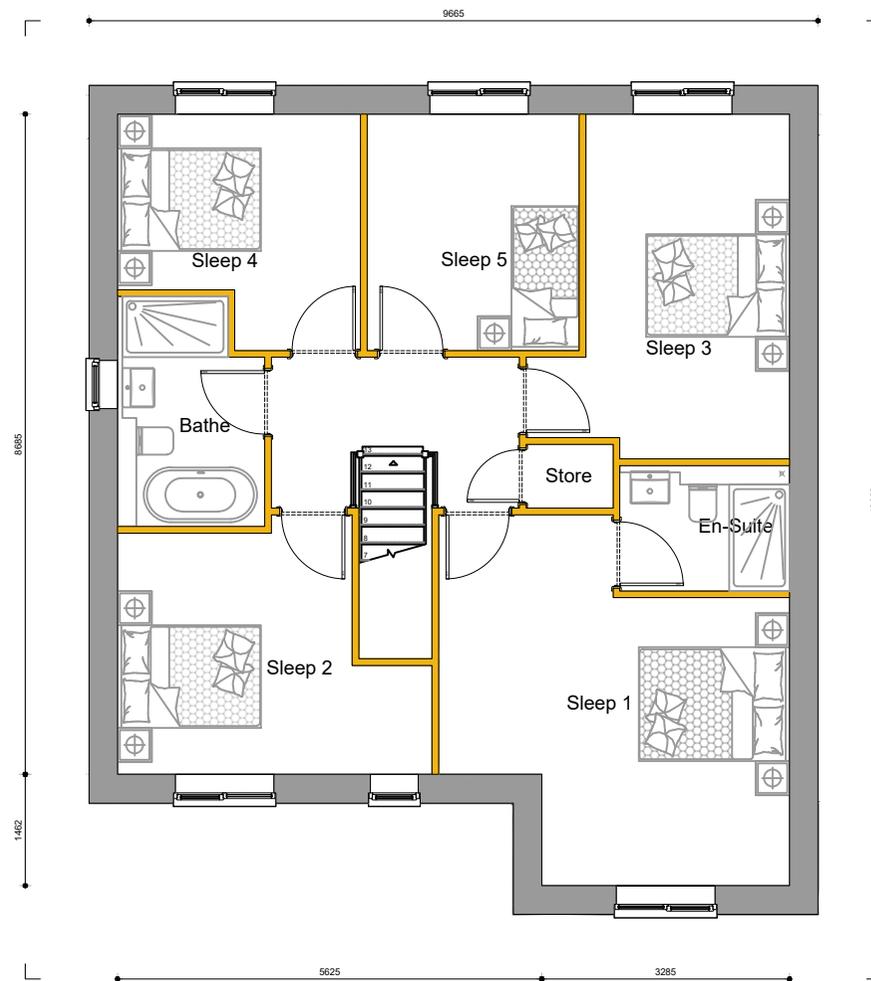

First Floor Plan

24



The Wildflower Det

sq.m.  
144.54

sq.ft.  
1556

5 Bed

M4 (2)

NDSS

1:100




Front Elevation



Left Elevation

24

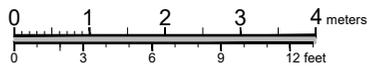

The Wildflower Det

sq.m.  
144.54

sq.ft.  
1556

5 Bed


M4 (3)

NDSS

1:100




Rear Elevation

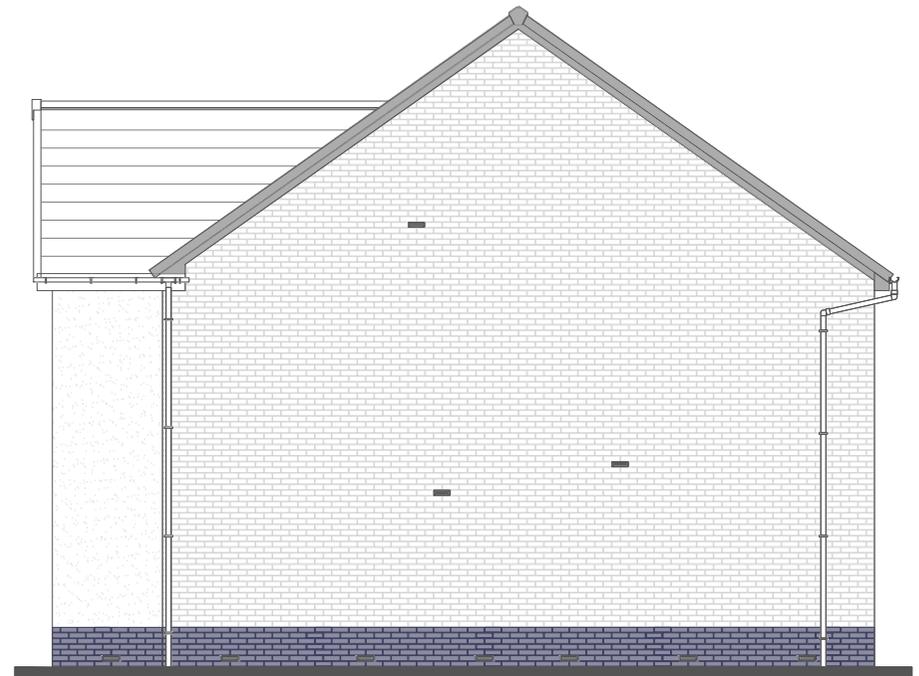

Right Elevation

24

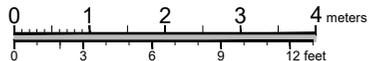

The Wildflower Det

sq.m.  
144.54


sq.ft.  
1556

5 Bed


M4 (3)

NDSS

1:100

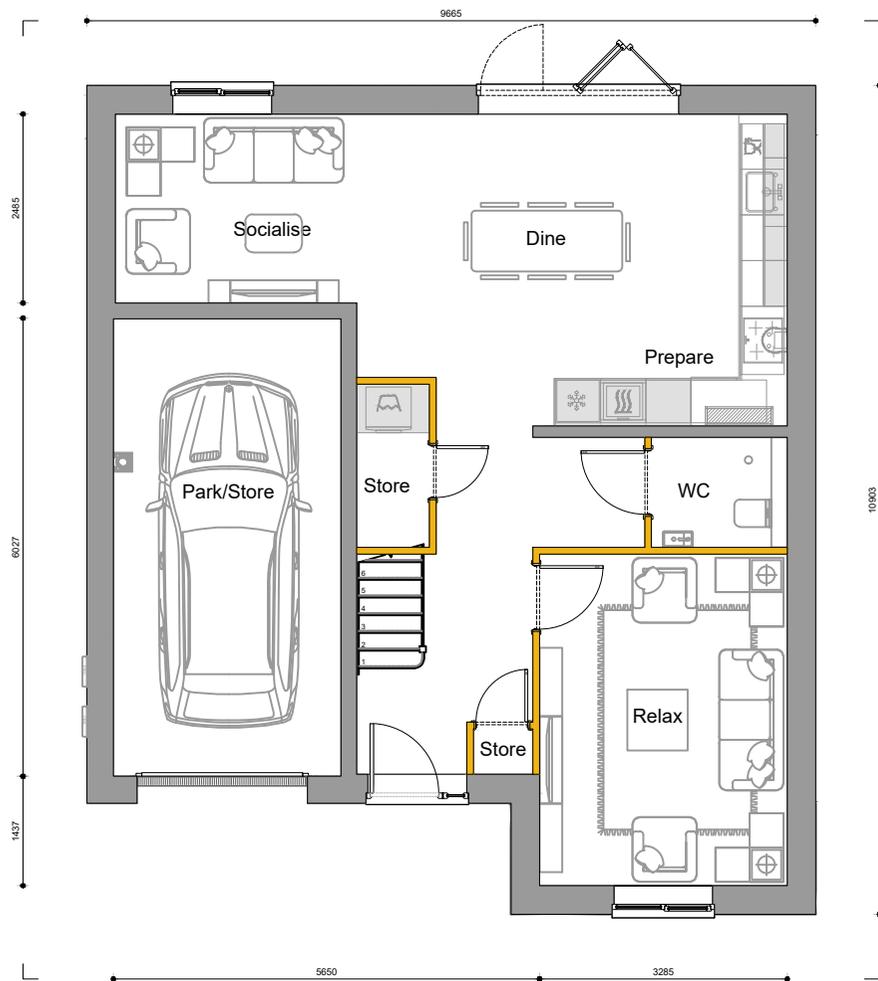

Ground Floor Plan

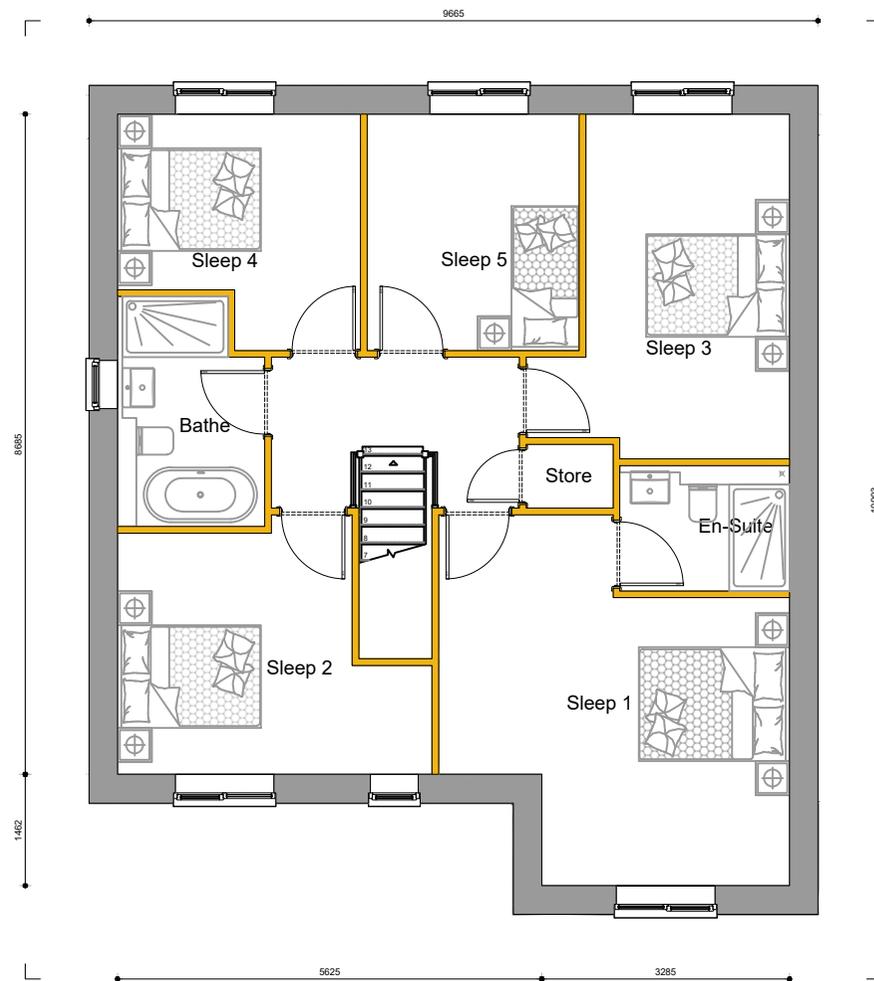

First Floor Plan

24



The Wildflower Det

sq.m.  
144.54

sq.ft.  
1556

5 Bed

M4 (3)

NDSS

1:100




Front Elevation





Left Elevation



Rear Elevation

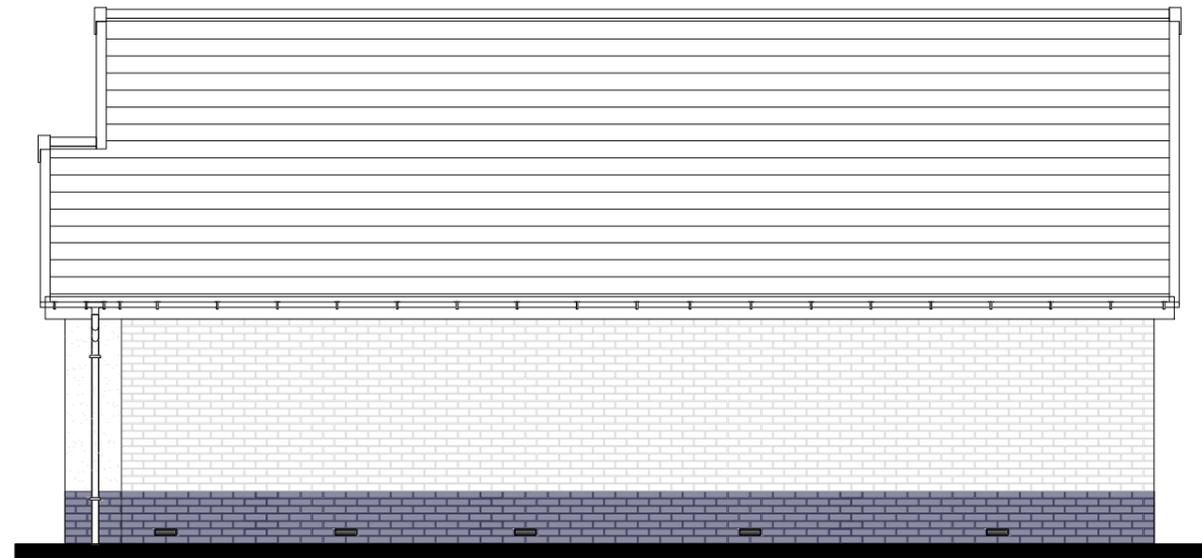

Right Elevation

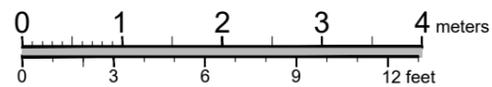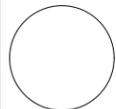

Bungalow 2b3p Det

sq.m.  
66.49



sq.ft.  
716

2 Bed

M4 (2)

NDSS

1:100

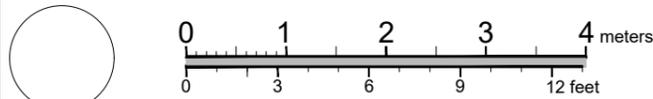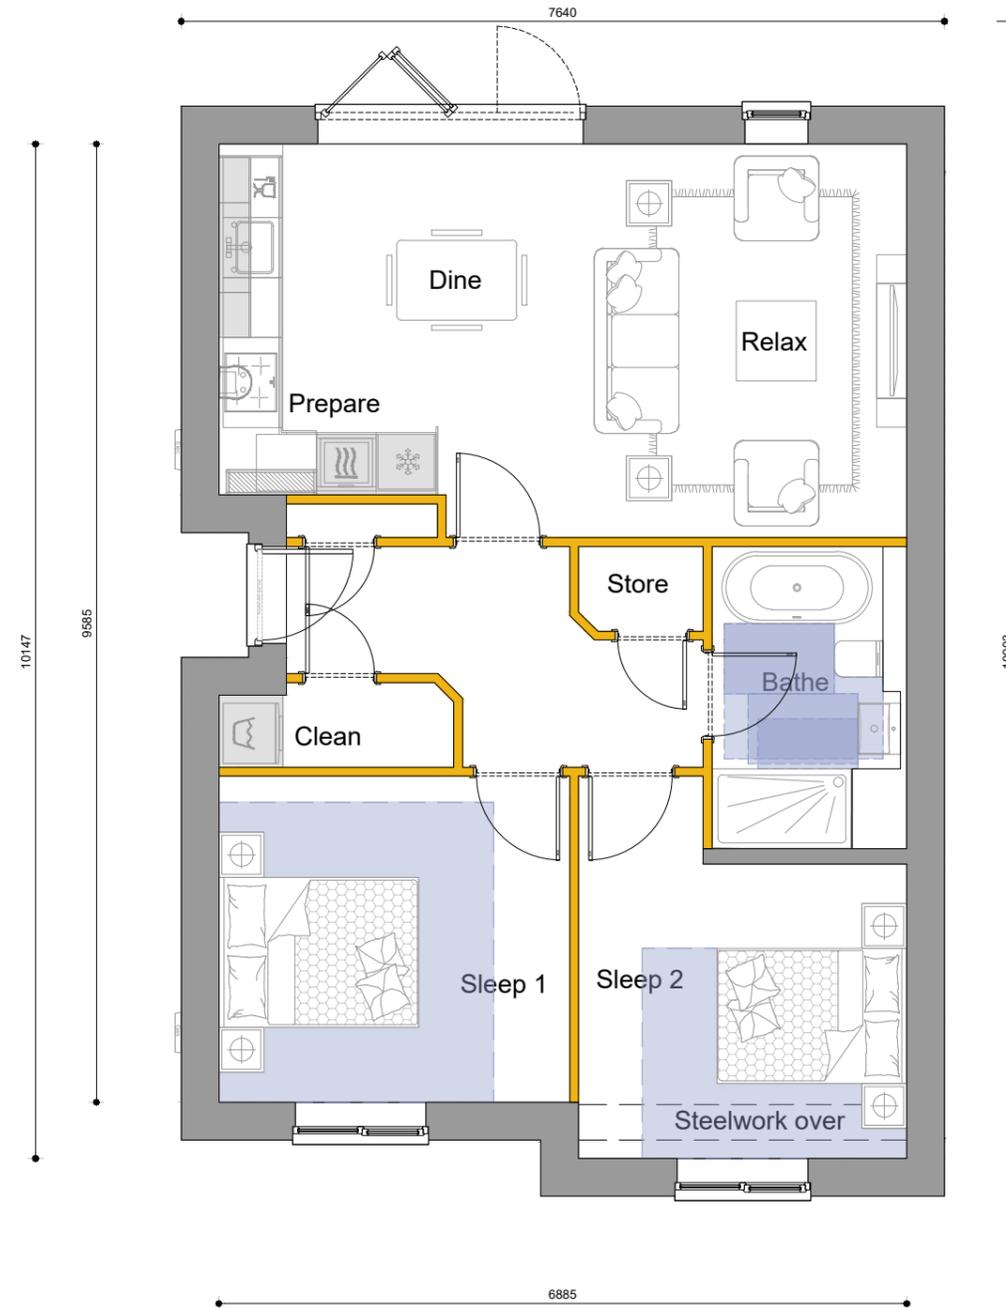

Bungalow 2b3p Det

sq.m.  
66.49

sq.ft.  
716

2 Bed

M4 (2)

NDSS

1:100



Front Elevation





Left Elevation



Rear Elevation



Front Elevation shown as a pair (1:200)

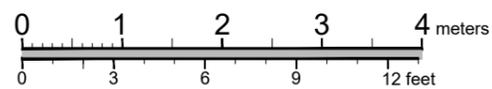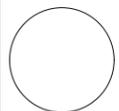

Bungalow 2b3p Semi

sq.m.  
66.31



sq.ft.  
714

2 Bed


M4 (2)

NDSS


1:100

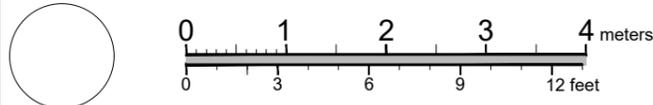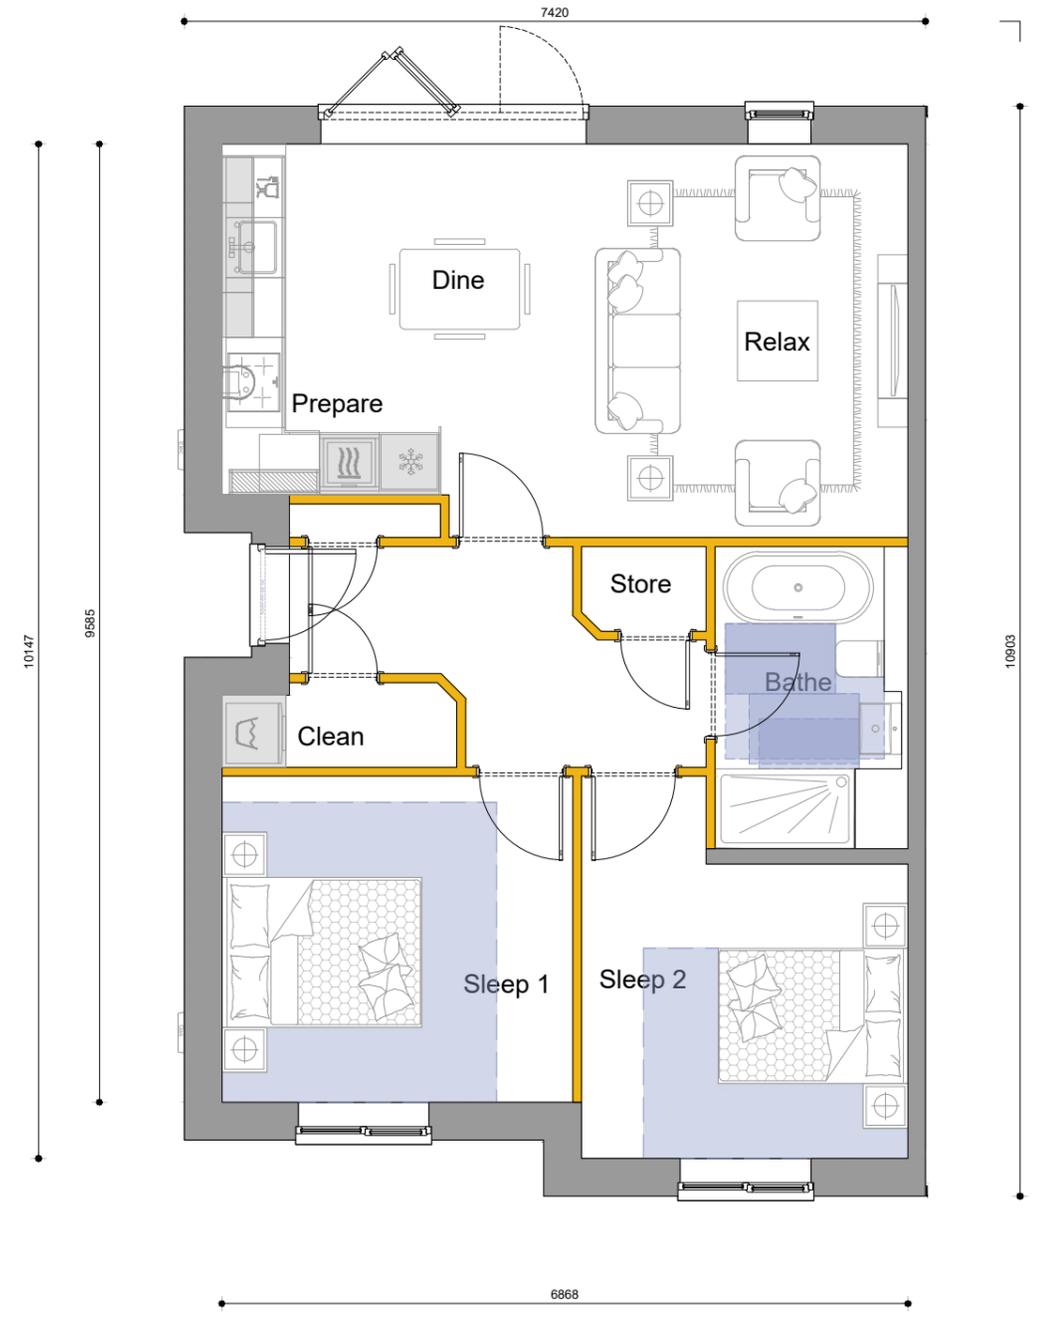


Bungalow 2b3p Semi
66.31 sq.m.
714 sq.ft.
2 Bed
M4 (2)
NDSS
1:100

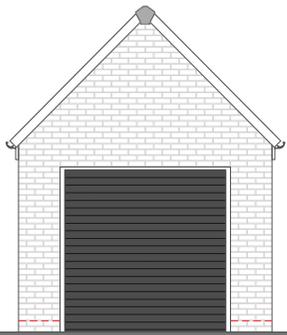


Front Elevation

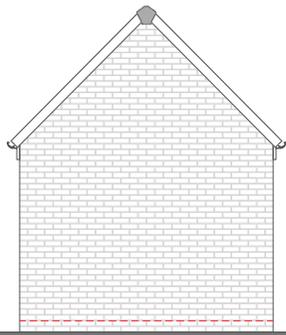


Rear Elevation

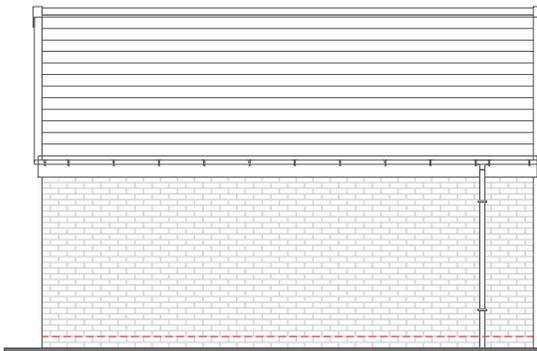


Left Elevation

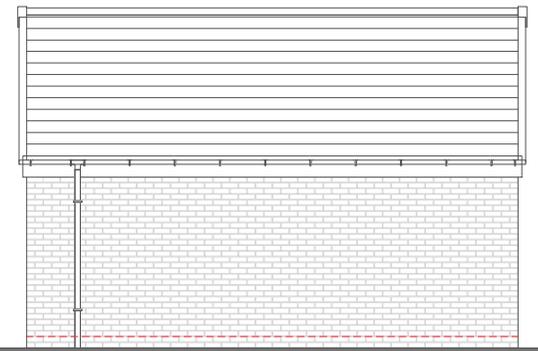


Right Elevation

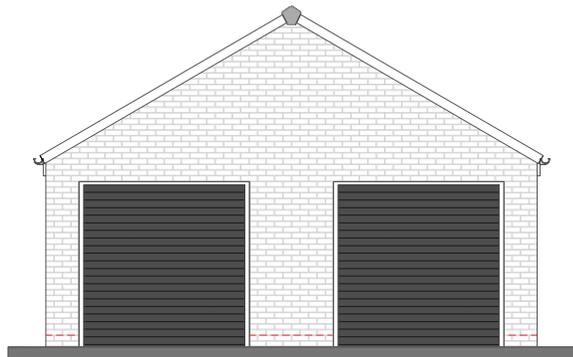


Front Elevation

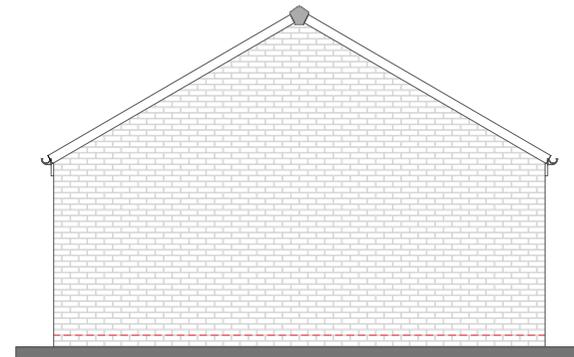


Rear Elevation

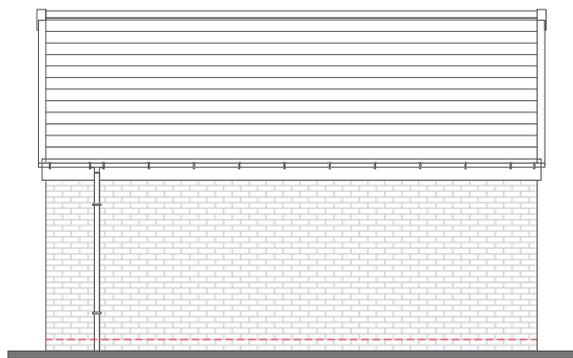

Left Elevation

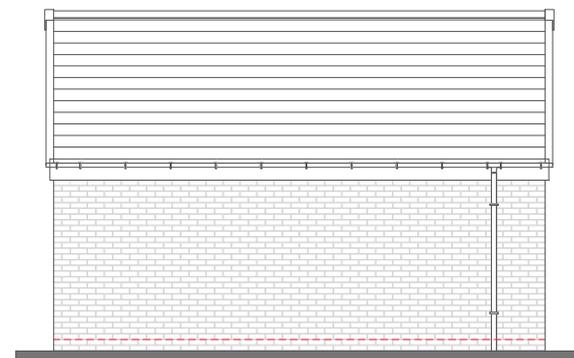


Right Elevation

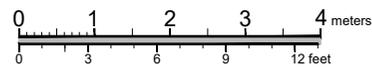


Garage - Gable Front - Single and Twin


1:100

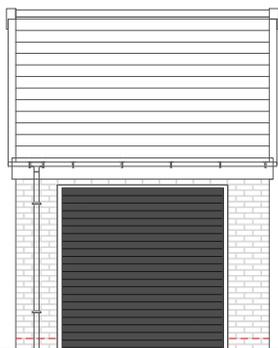


Front Elevation

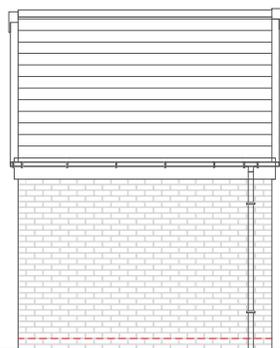

Rear Elevation

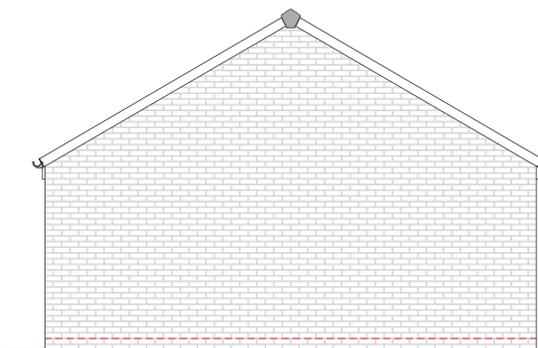


Left Elevation

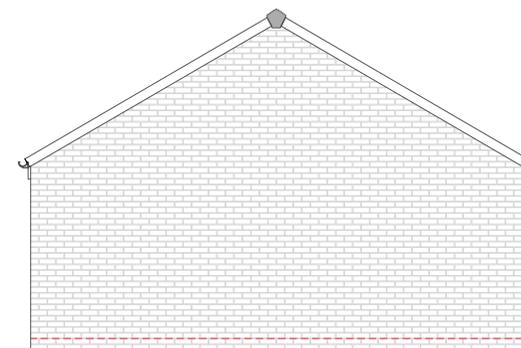


Right Elevation




Front Elevation

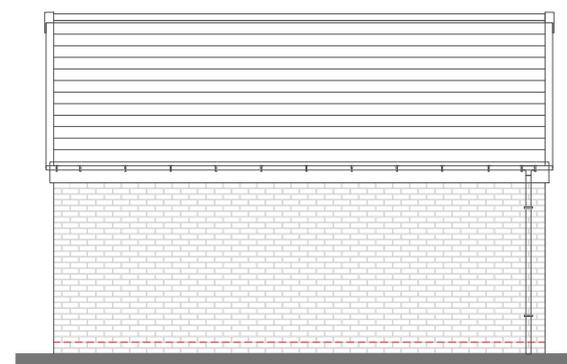


Rear Elevation

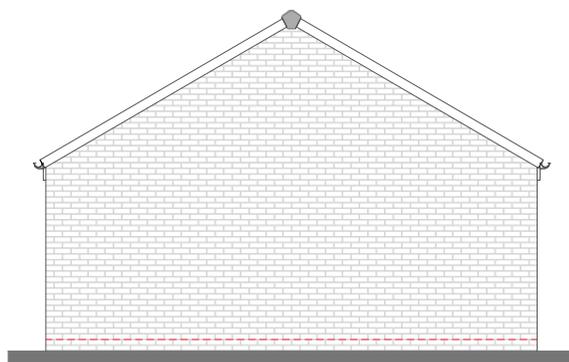

Left Elevation

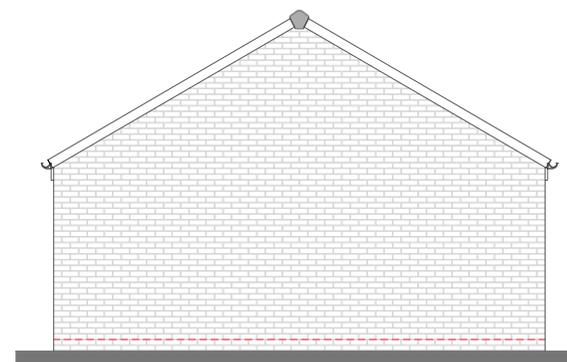


Right Elevation

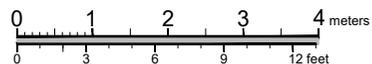


Garage - Gable Side - Single and Twin


1:100

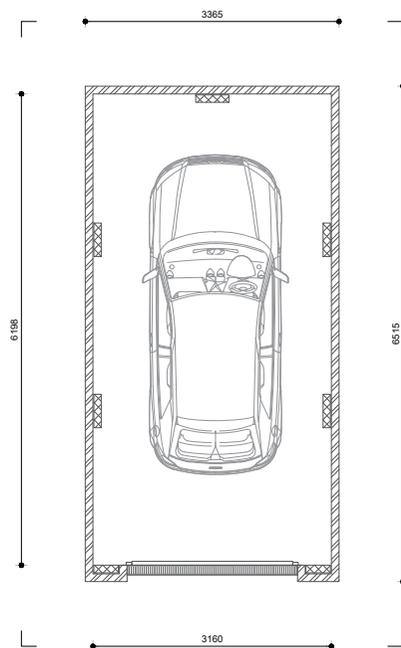

Single Garage

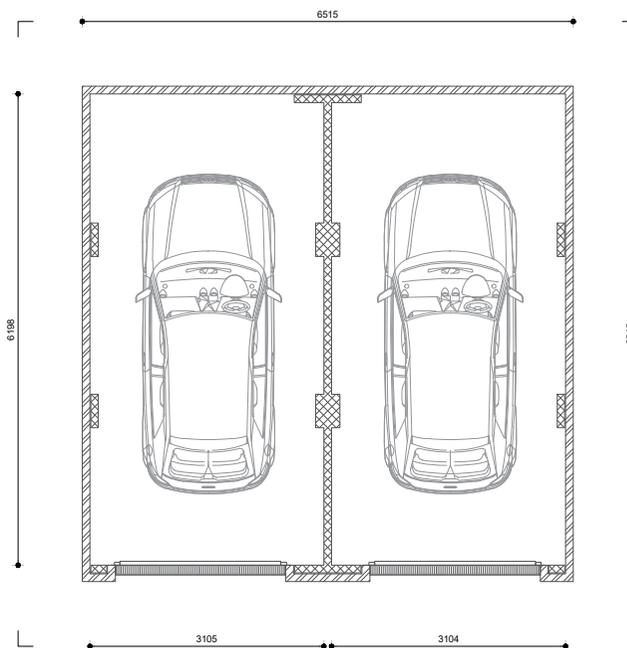

Twin Garage

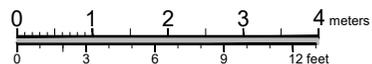

Garage - Gable Side - Single and Twin

1:100

honey