




GROUND FLOOR

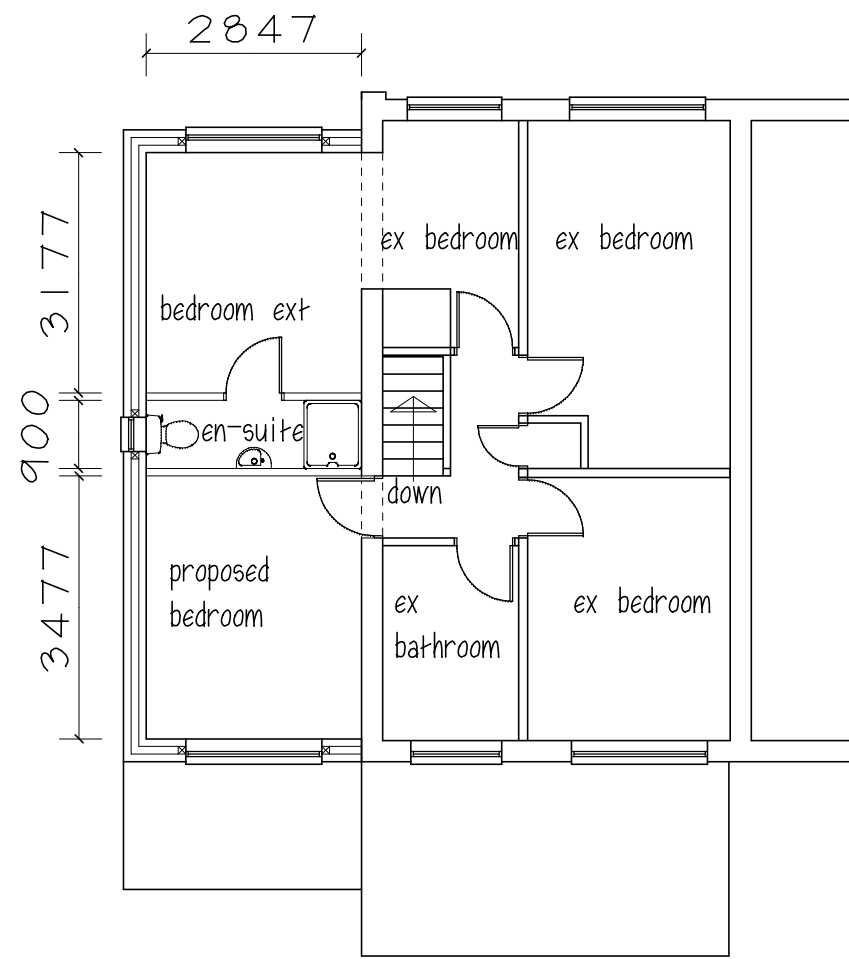


FIRST FLOOR

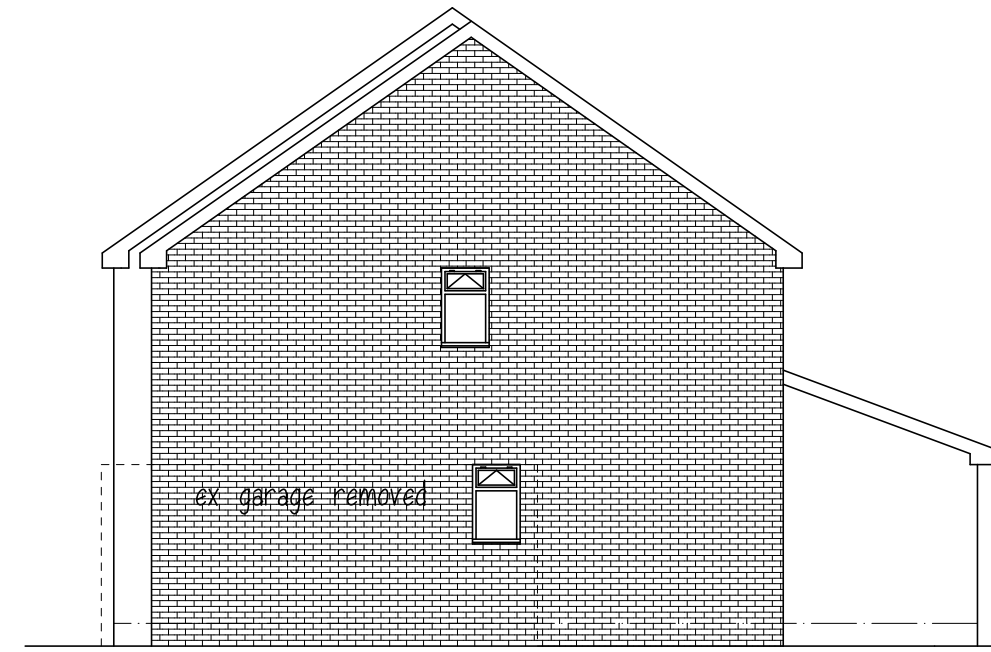

SIDE ELEVATION

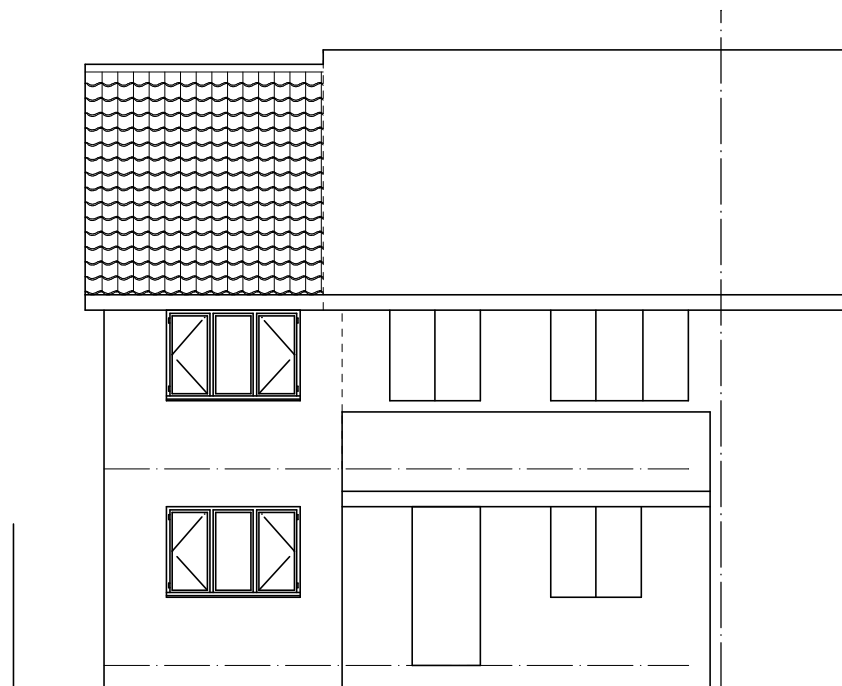

REAR ELEVATION

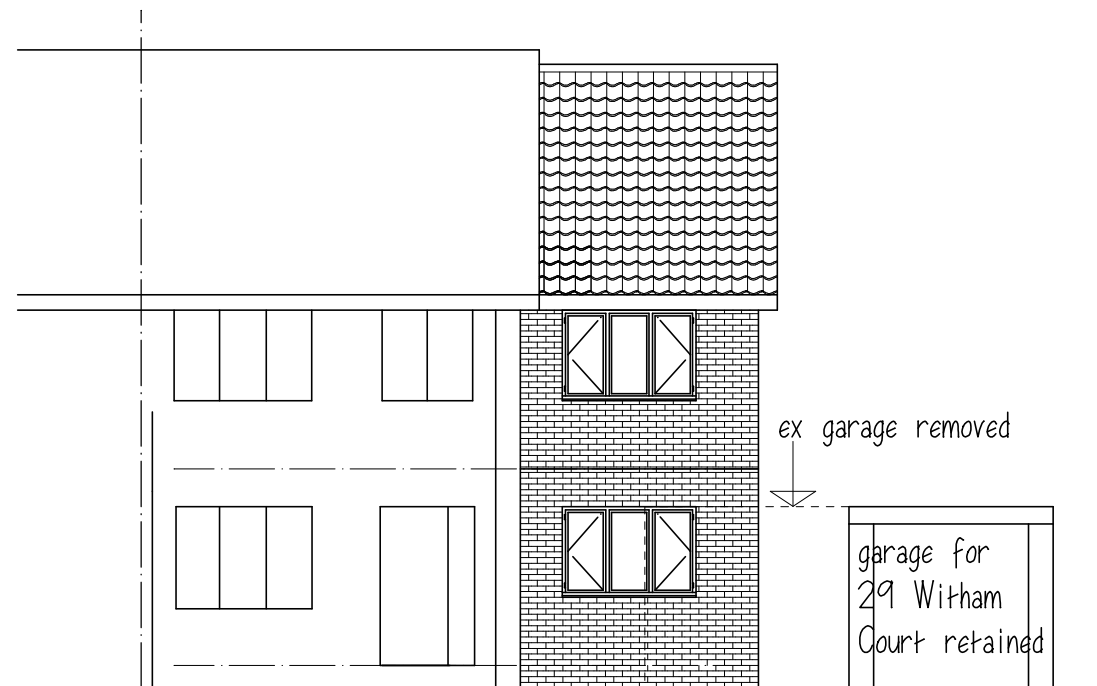

FRONT ELEVATION

Mr & Mrs S BAMFORTH

PROPOSED EXTENSION

2 WAVENEY DRIVE

HIGHAM

BARNSLEY S75 1PU

PRO PLANS & ELEVATIONS

1:100@A3 SEPT 25

Peter Thompson

"Linwood"

Barnsley Road

Dodworth

Barnsley S75 3JR

e-mail peter-thompson@hotmail.co.uk

t&f. 01226 201391

m. 07973251730



M.C.I.A.T.