



Door elevation 1:20

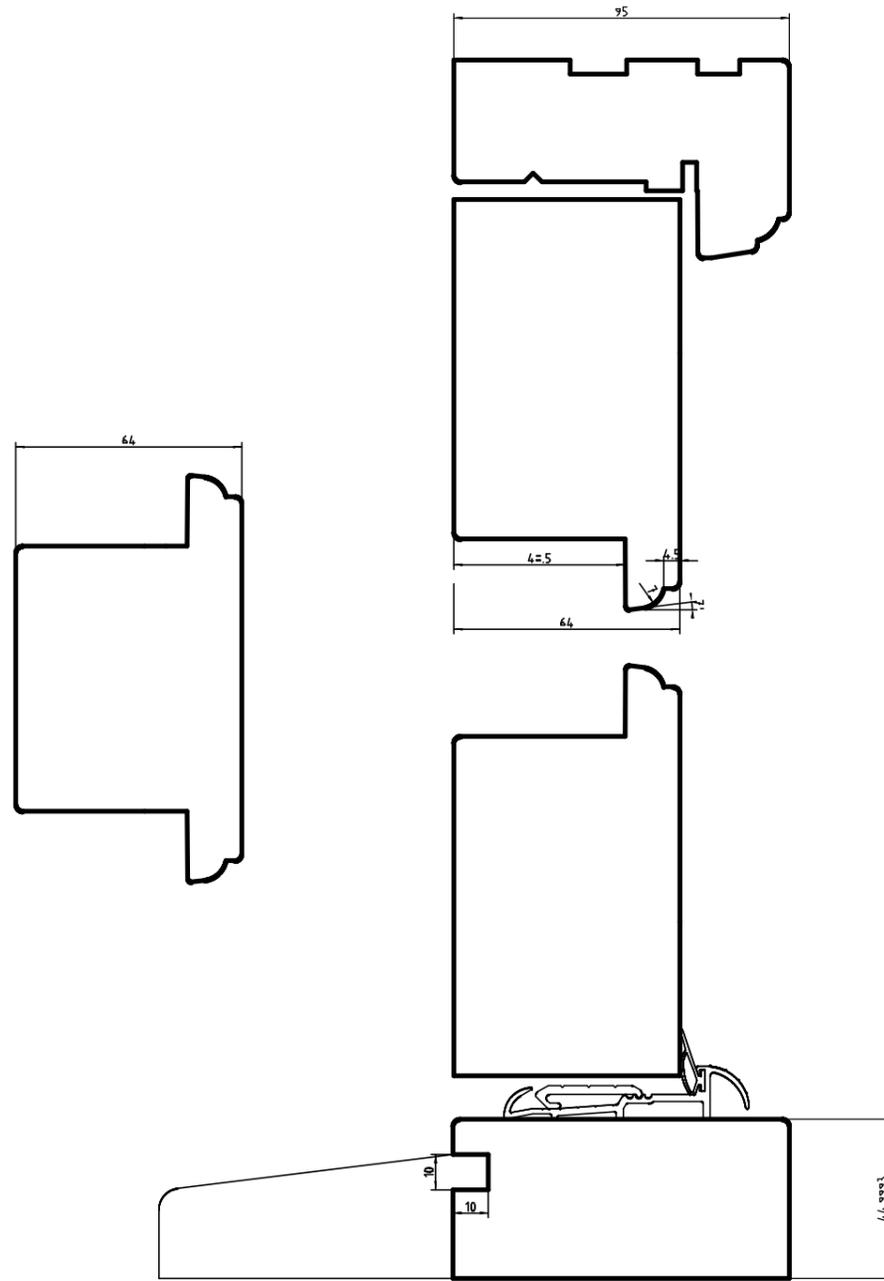

Door frame details 1:2

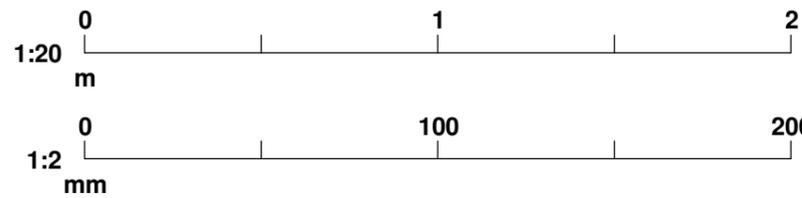

Door details
 Material: FSC certified timber doors
 Colour: Agean teal
 Glass: 6.8 Laminated - 14mm argon filled cavity - 4mm toughened glass

No.	Description	Date
A	Initial Issue	28/10/25

PROJECT Woodhead Farm				CLIENT Tom Daley Homes		
				Date 01/01/2025	Project number 2025-74	Scale (@ A3) As indicated
SHEET Door Details				Drawn by: JP	DRAWING NUMBER A (WD)-101	REV A
CODE	STATUS	SUITABILITY DESCRIPTION	PURPOSE OF ISSUE			