


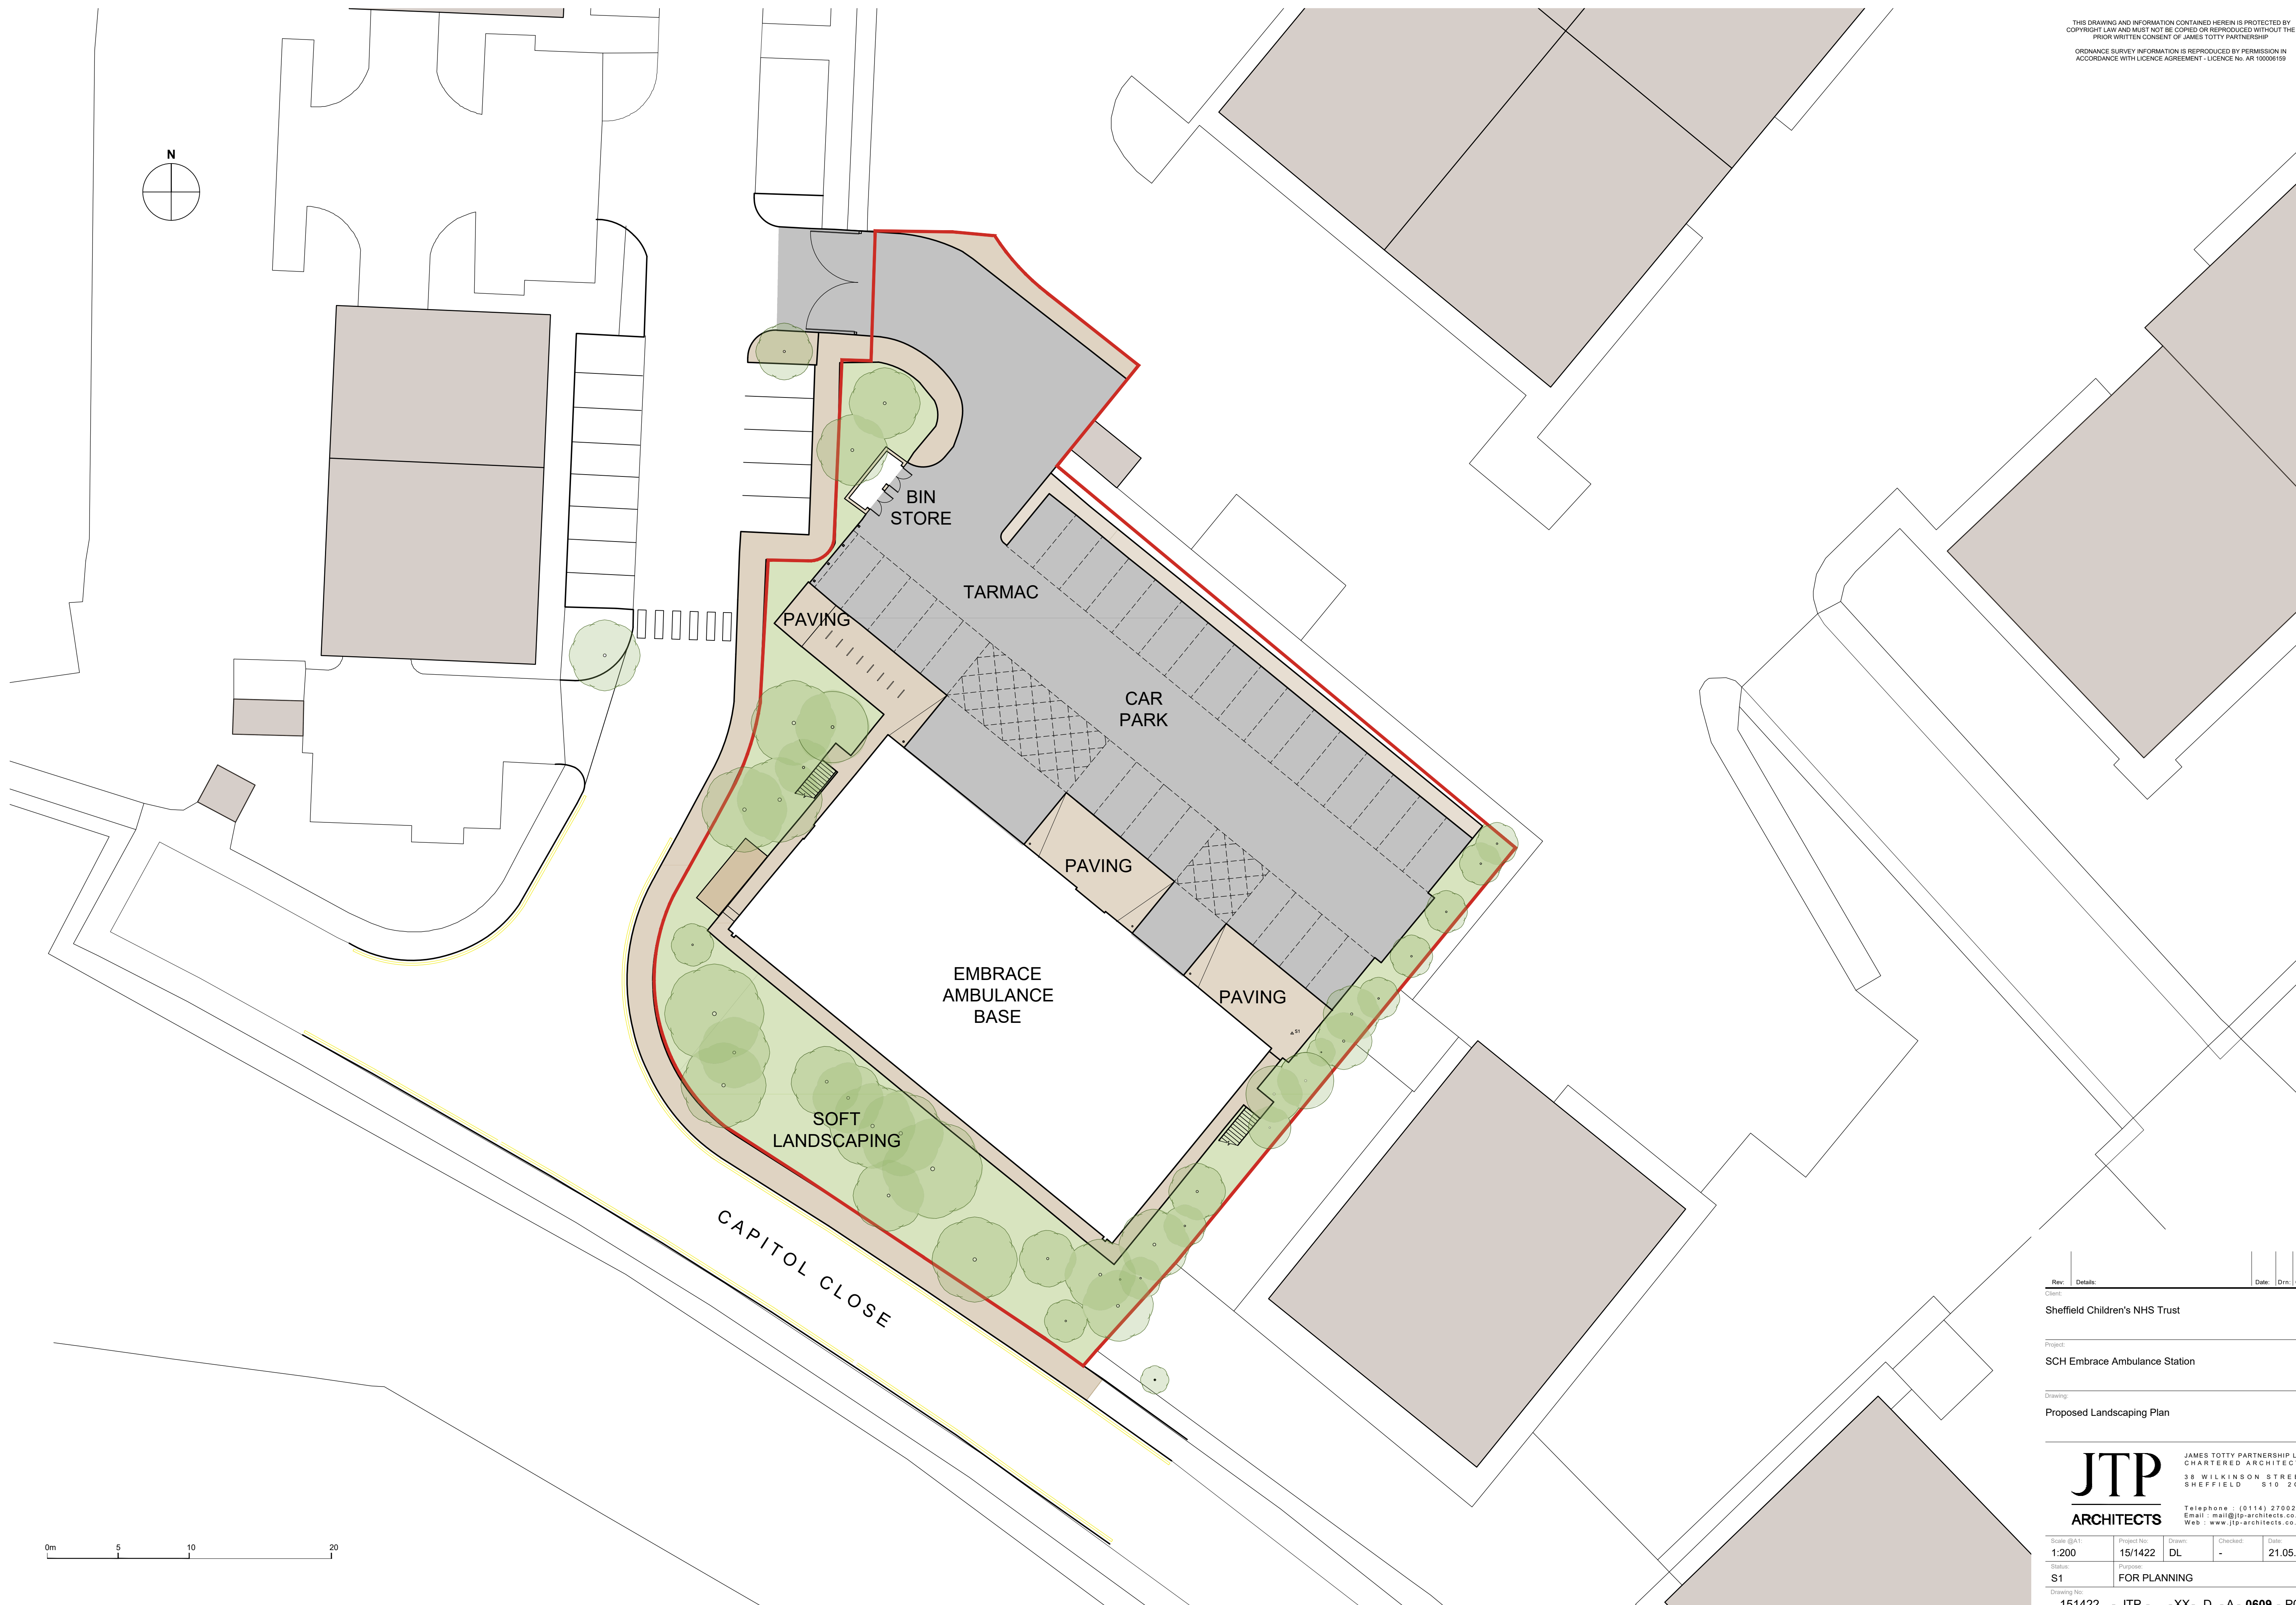

Rev:	Details:	Date:	Dwn:	Chk:
Client:				
Sheffield Children's NHS Trust				
Project:				
SCH Embrace Ambulance Station				
Drawing:				
Proposed Landscaping Plan				
JTP ARCHITECTS JAMES TOTTY PARTNERSHIP LLP CHARTERED ARCHITECTS 38 WILKINSON STREET SHEFFIELD S10 2GB Telephone : (0114) 2700208 Email : mail@jtp-architects.co.uk Web : www.jtp-architects.co.uk				
Scale @A1:	Project No:	Drawn:	Checked:	Date:
1:200	15/1422	DL	-	21.05.24
Status:	FOR PLANNING			
S1				
Drawing No:				
151422	- JTP -	-XX- D	- A -	0609 - P01
Project:	Client:	Zone:	Area:	Site: