



B-B Activity Spine  
1:50

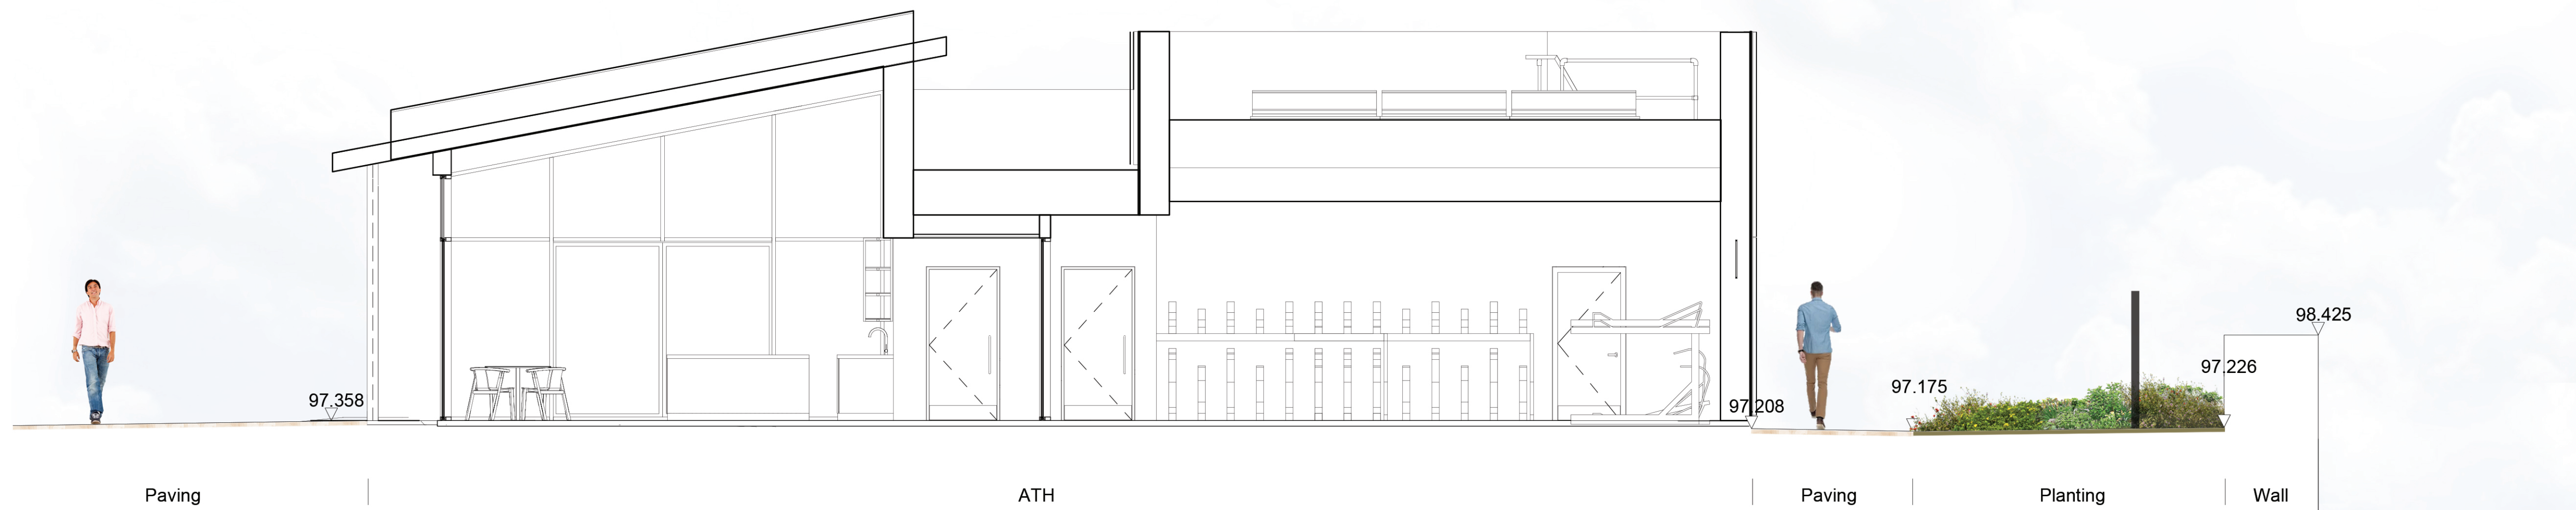

B-B Activity Spine  
1:50

NOTES:

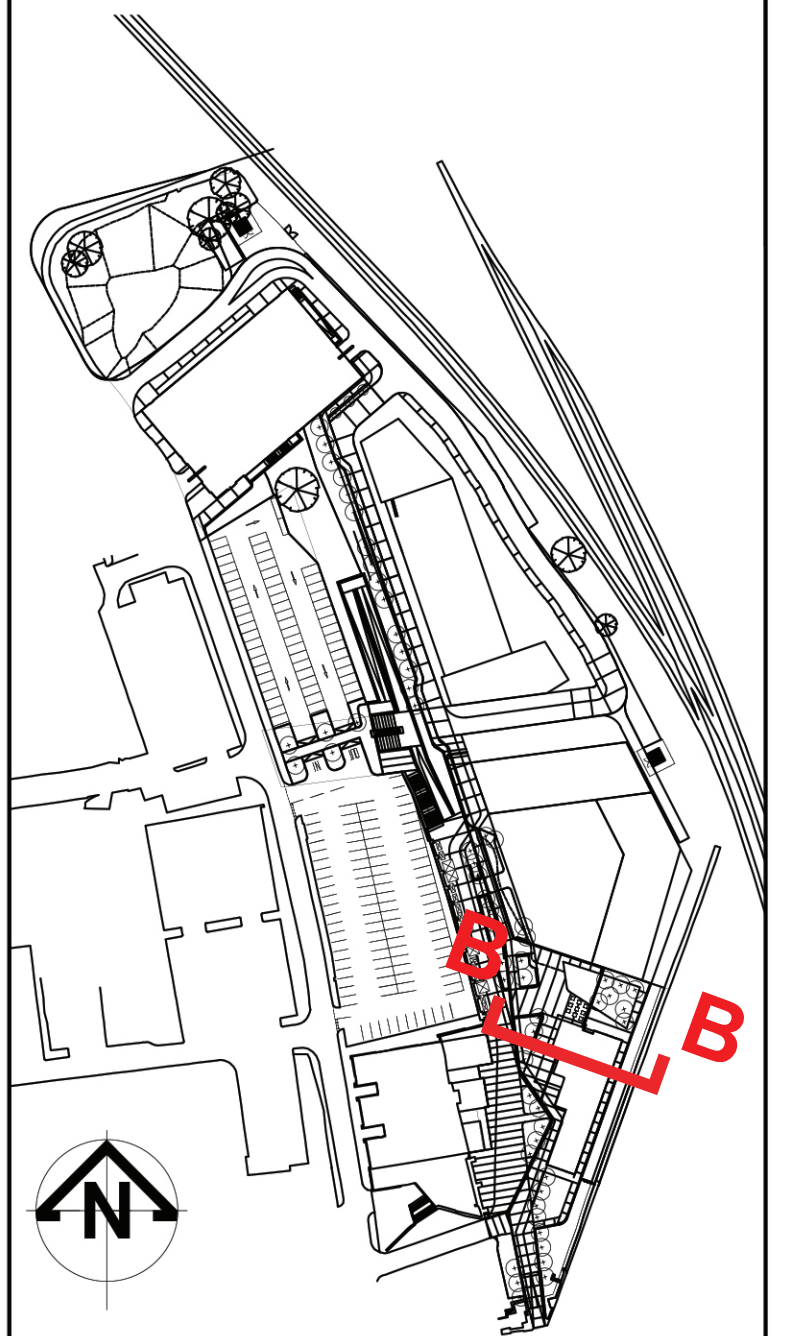

KEY PLAN

Rev	Date	Description	Prod.	Chk.	Rev.	App.
P01.1	06/07/22	Issued for planning approval	JJ	AS	AT	--

**BARNSELY**  
Metropolitan Borough Council

Project:  
**THE SEAM**

Site: The Seam, Barnsley  
Client: Barnsley Metropolitan Borough Council  
Barnsley Council, PO Box 634, Barnsley S70 9GG  
www.barnsley.gov.uk

**ARCADIS**

Registered office: 80 Fenchurch Street, London EC3M 4BY  
Coordinating office: 80 Fenchurch Street, London EC3M 4BY  
Tel: 44 (0)20 7812 2000  
www.arcadis.com © Copyright reserved

Drawing Title:  
**PUBLIC REALM DESIGN PHASE 1  
SITE SECTIONS SHEET 2 OF 4**

Designed: J.Jappan	Signed:	Date:
Produced: J.Jappan	Signed:	Date: 2022-06-29
Checked: A.Sumfleth-Stevens	Signed:	Date: -
Reviewed: A.Tully	Signed:	Date: -
Approved: -	Signed:	Date: -
Design Stage: 1:50		
Original Size: A1	Grid: OS	Datum: AOD
Suitability Code: S2	Scale:	Project No: 10052406

FOR PLANNING

Drawing Number: 10052406-ARC-XX-XX-M2-LA-00008  
Revision: P01.1