
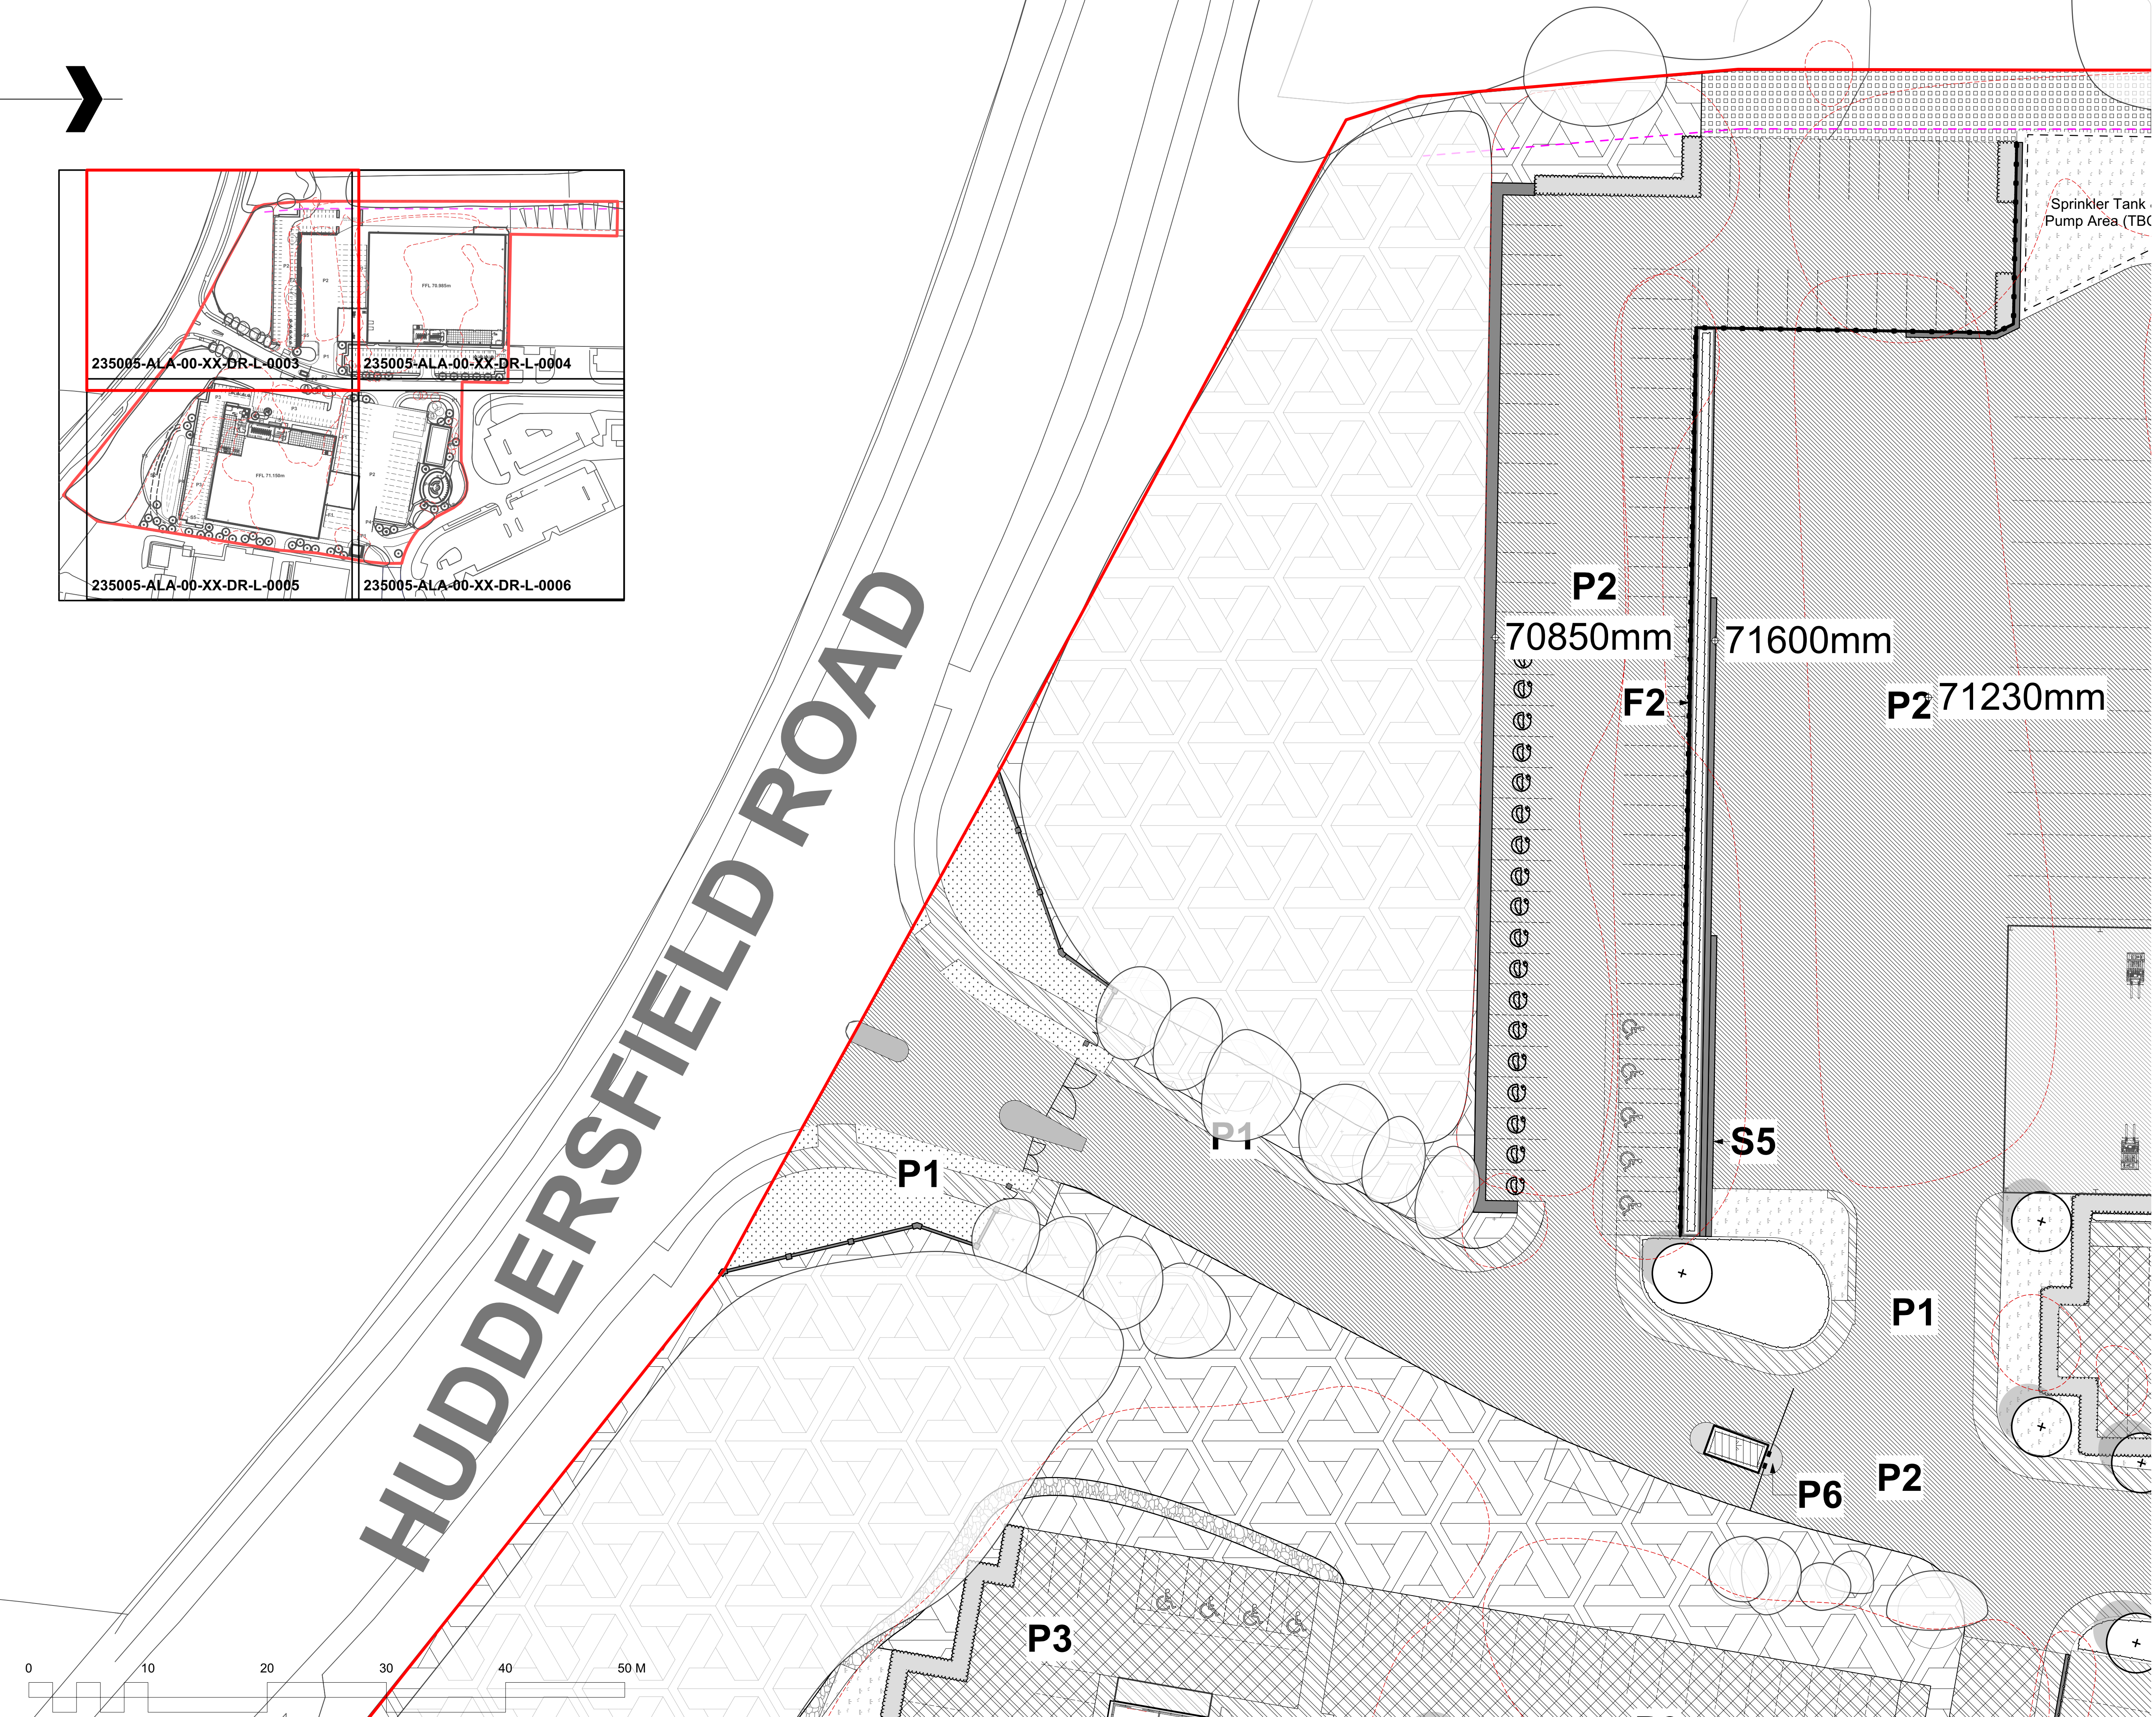
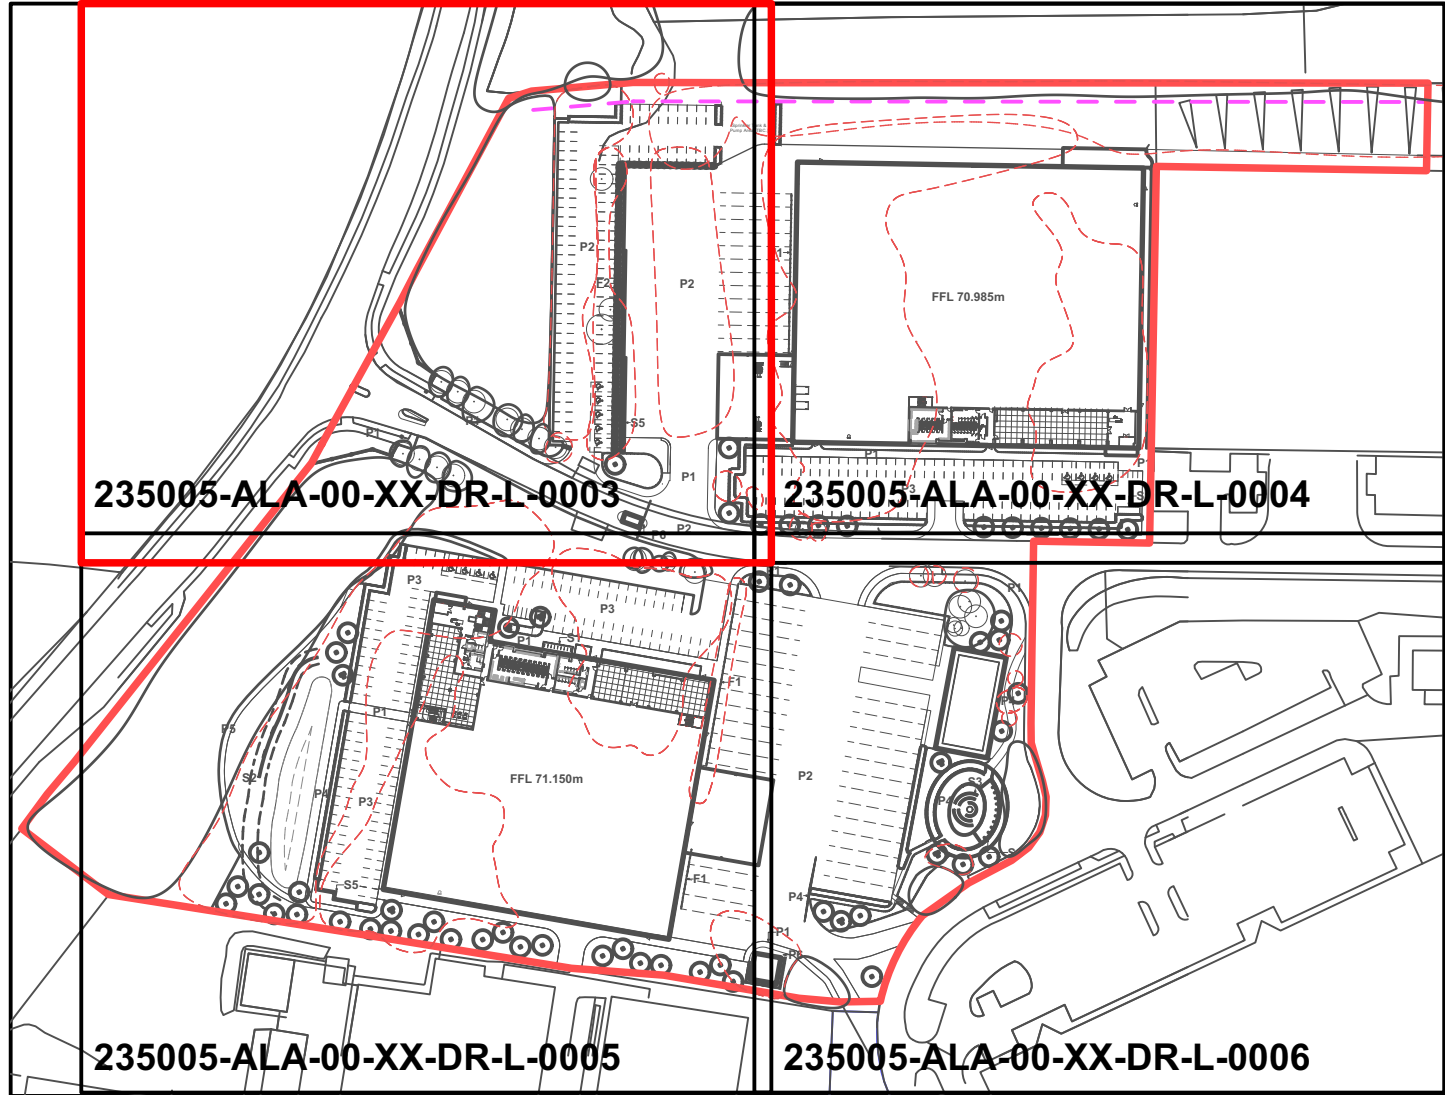


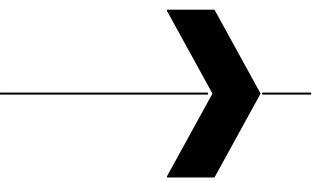

Note
1. Do not scale from this drawing
2. To be read in conjunction with Project Risk Register REF: XXX
3. To be read in conjunction with all other Landscape Architect's drawings

KEY

- Planning Application Boundary
- 5m Root Protection Area
- Proposed Levels
- Proposed Building
- Canopy
- Existing Tree
- Existing Tree to be removed
- Planting**
- Proposed Tree
- Proposed Multi-stem Tree
- Woodland/Scrub Retained
- Existing Grass Retained
- Grass Lawn
- Amenity Planting
- Hedge Planting
- Species Rich Meadow Planting
- Reinforced Species Rich Meadow Planting
- Swale Meadow Planting
- Shady Shrub Planting
- Sedum Green Roof
- Paving**
- P1 Pedestrian Macadam
- P2 Vehicular Macadam
- P3 Permeable Vehicular Macadam
- P4 Self Binding Gravel
- P5 Bark Mulch Path
- P6 Concrete Base to Substations
- Furniture**
- S1 Cycle Stands and Timber Shelter with Green Roof
- S2 Amphitheatre Benching
- S3 Flexible Social Timber Seating
- S4 Outdoor Working Seating
- Fencing and Structures**
- F1 Vehicle Barrier Fencing
- F2 Pedestrian & Vehicle Balustrade
- S5 Retaining Wall

ID	RISK	MITIGATION	DATE MITIGATED
RESIDUAL PROJECT RISKS			

DATE	REV	DESCRIPTION OF REVISION	DRAWN BY	APPROVED BY
14/09/2023	P02	Amended following Fire tender and FLT Access route updates, and drainage updates.	EM	RS
REVISIONS				

STATUS
S2 - FOR PLANNING

Ares Landscape Architects LTD
Gatecrasher,
51 Eyre Lane
Sheffield
S1 4RS
t: 0114 276 2000
e: hello@aresdesign.co.uk
w: ares.eu.com

CLIENT:
Premdor

PROJECT TITLE:
Juggernaut, Barnsley

DRAWING TITLE: Detailed Landscape General Arrangement 2 of 4			
DRAWING SCALE: 1:250	DRAWN BY: EM	DRAWN DATE: 15/08/2023	
PAPER SIZE: A1	APPROVED BY: RS	ALA PROJECT CODE: ALA819	

DRAWING NUMBER: 23005-ALA-00-XX-DR-L-0004	STATUS: S2	REVISION: P02
---	----------------------	-------------------------