


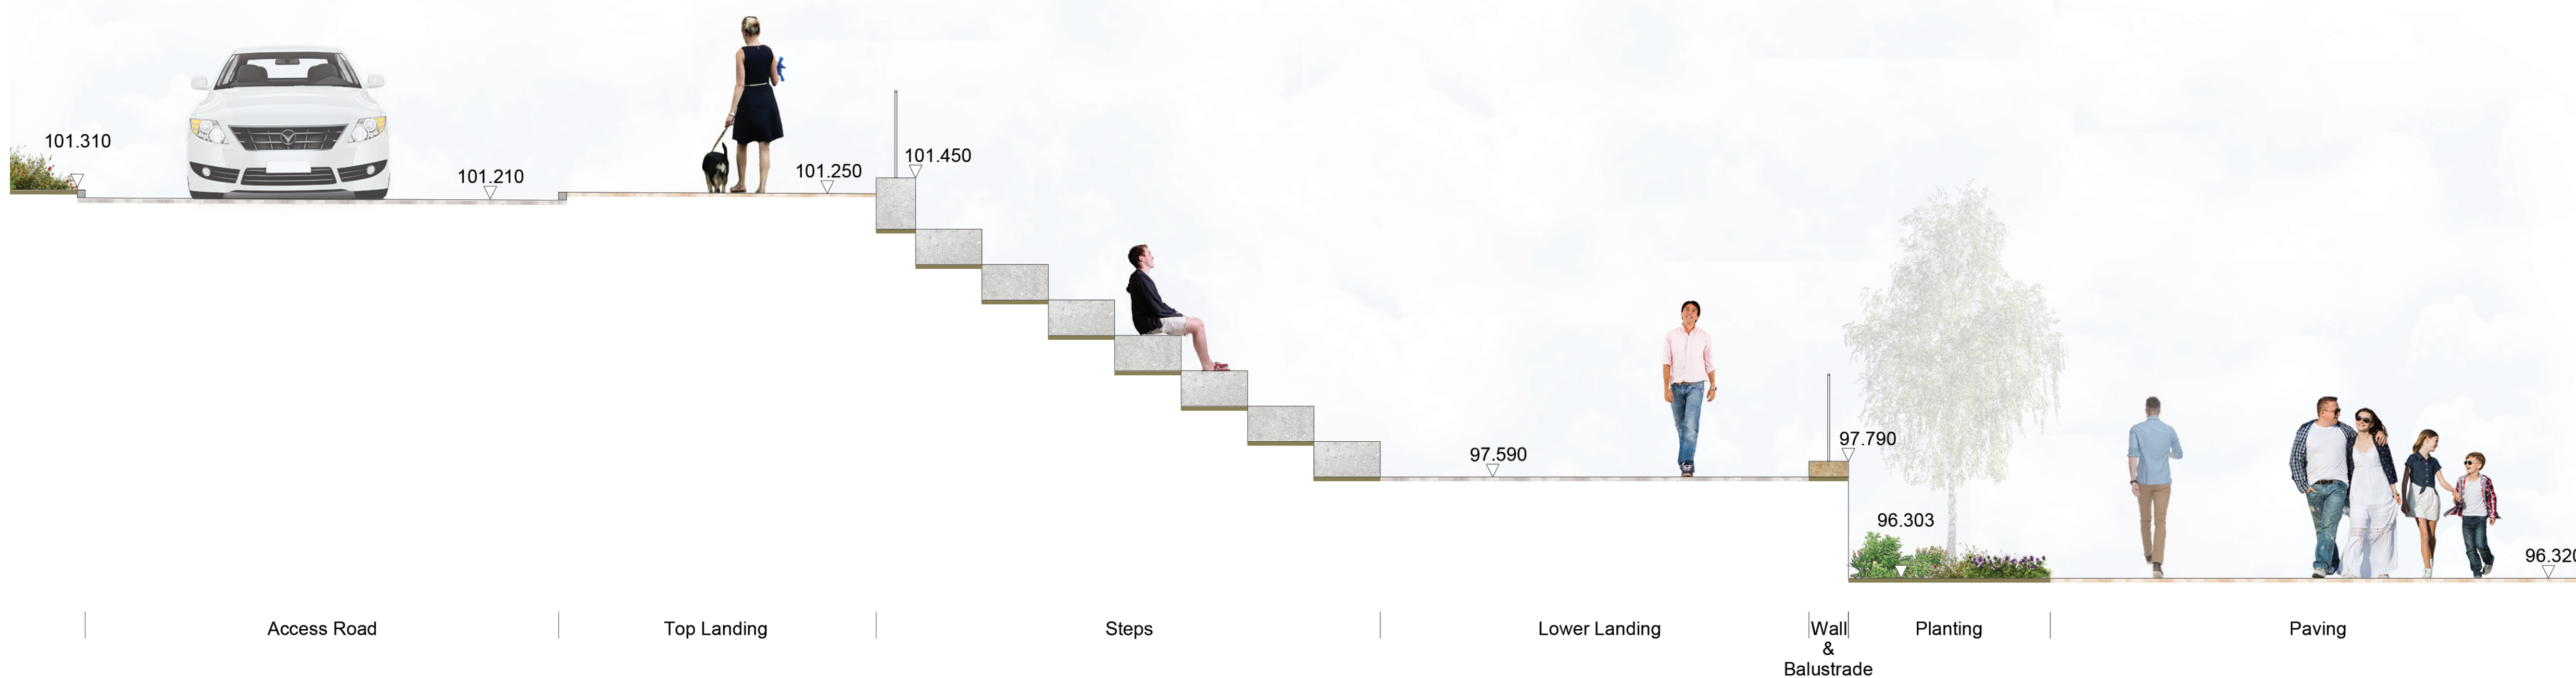


D-D Western Gateway
1:50



D-D Western Gateway
1:50



NOTES:

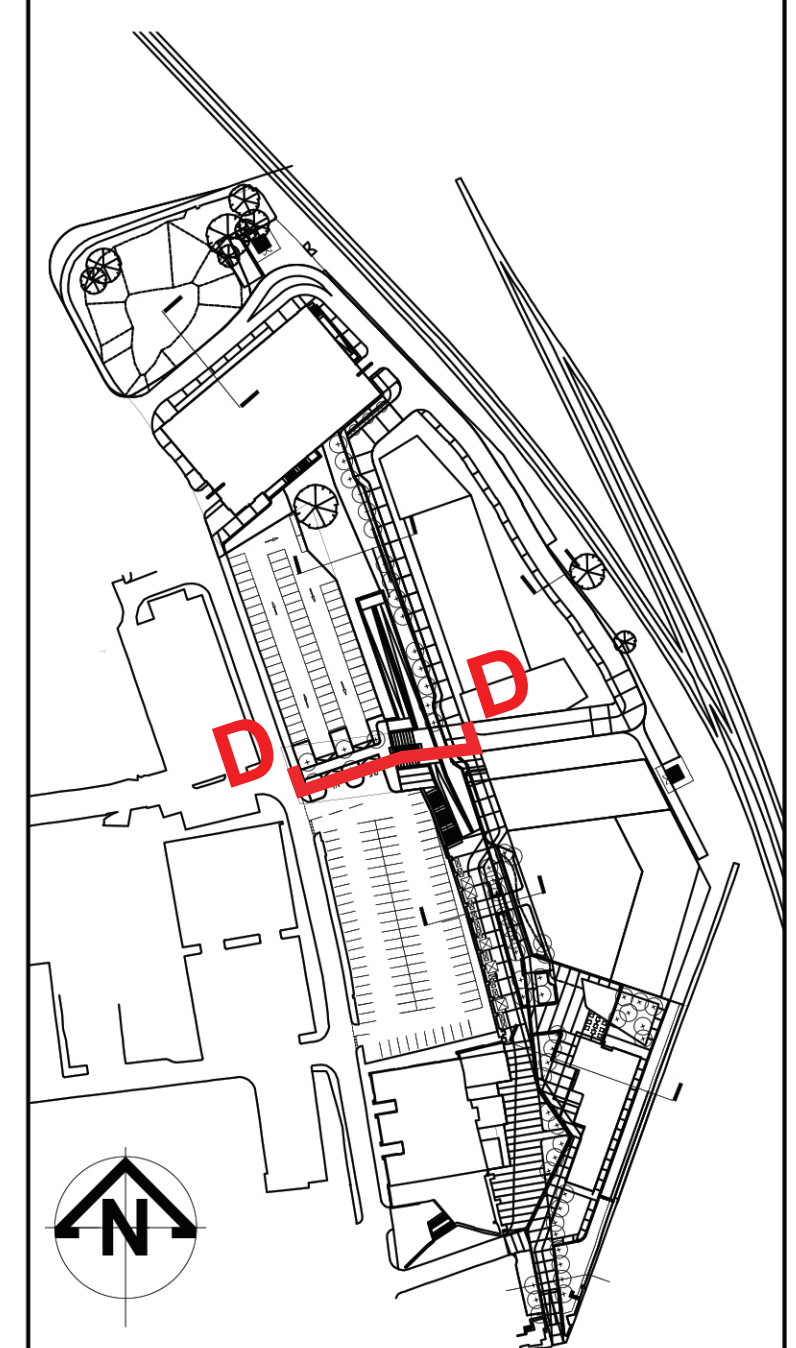

KEY PLAN

Rev	Date	Description	Prod.	Chk.	Rev.	App.
P01.1	06/07/22	Issued for planning approval	JJ	AS	AT	-

BARNSELY
Metropolitan Borough Council

Project:
THE SEAM

Site: The Seam, Barnsley
Client: Barnsley Metropolitan Borough Council
Barnsley Council, PO Box 634, Barnsley, S70 9GG
www.barnsley.gov.uk

ARCADIS

Registered office: 80 Fenchurch Street, London, EC3M 4BY
Coordinating office: 80 Fenchurch Street, London, EC3M 4BY
Tel: 44 (0)20 7812 2000
www.arcadis.com © Copyright reserved

Drawing Title:
PUBLIC REALM DESIGN PHASE 1
SITE SECTIONS SHEET 3 OF 4

Designed: J. Jappan	Signed:	Date:
Produced: J. Jappan	Signed:	Date: 2022-06-29
Checked: A. Sumfleth-Stevens	Signed:	Date:
Reviewed: A. Tully	Signed:	Date:
Approved:	Signed:	Date:
Design Stage: 1:50		
Original Size: A1	Grid: OS	Datum: AOD
Suitability Code: S2	Scale:	Project No: 10052406

FOR PLANNING

Drawing Number: 10052406-ARC-XX-XX-M2-LA-00009
Revision: P01.1