

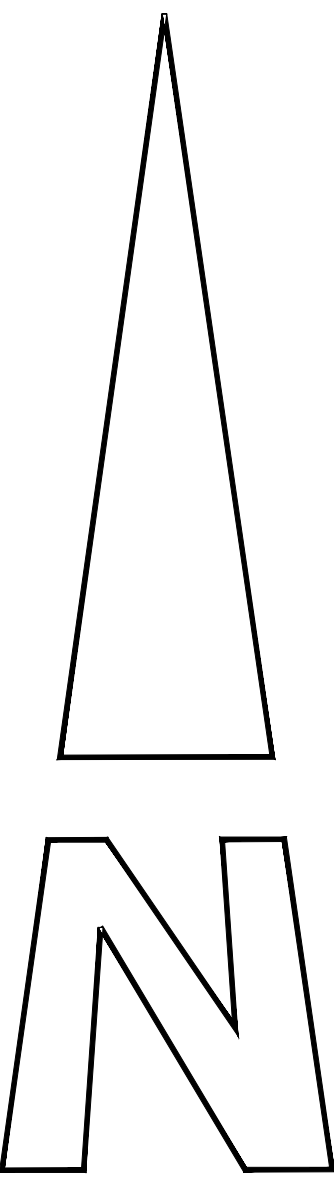


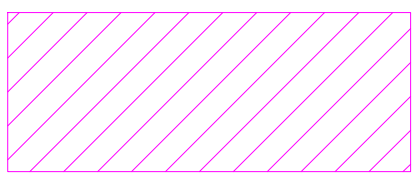

BARNESLEY CO-ORDINATES				
Reference	East	North	Easting	Northing
1	444307.461	404053.343	444307.461	404053.343
2	444320.620	404052.122	444320.620	404052.122
3	444312.041	404039.291	444312.041	404039.291
4	444321.063	404040.885	444321.063	404040.885
5	444330.643	404051.731	444330.643	404051.731
6	444342.328	404051.810	444342.328	404051.810
7	444331.047	404041.487	444331.047	404041.487
8	444339.100	404041.088	444339.100	404041.088

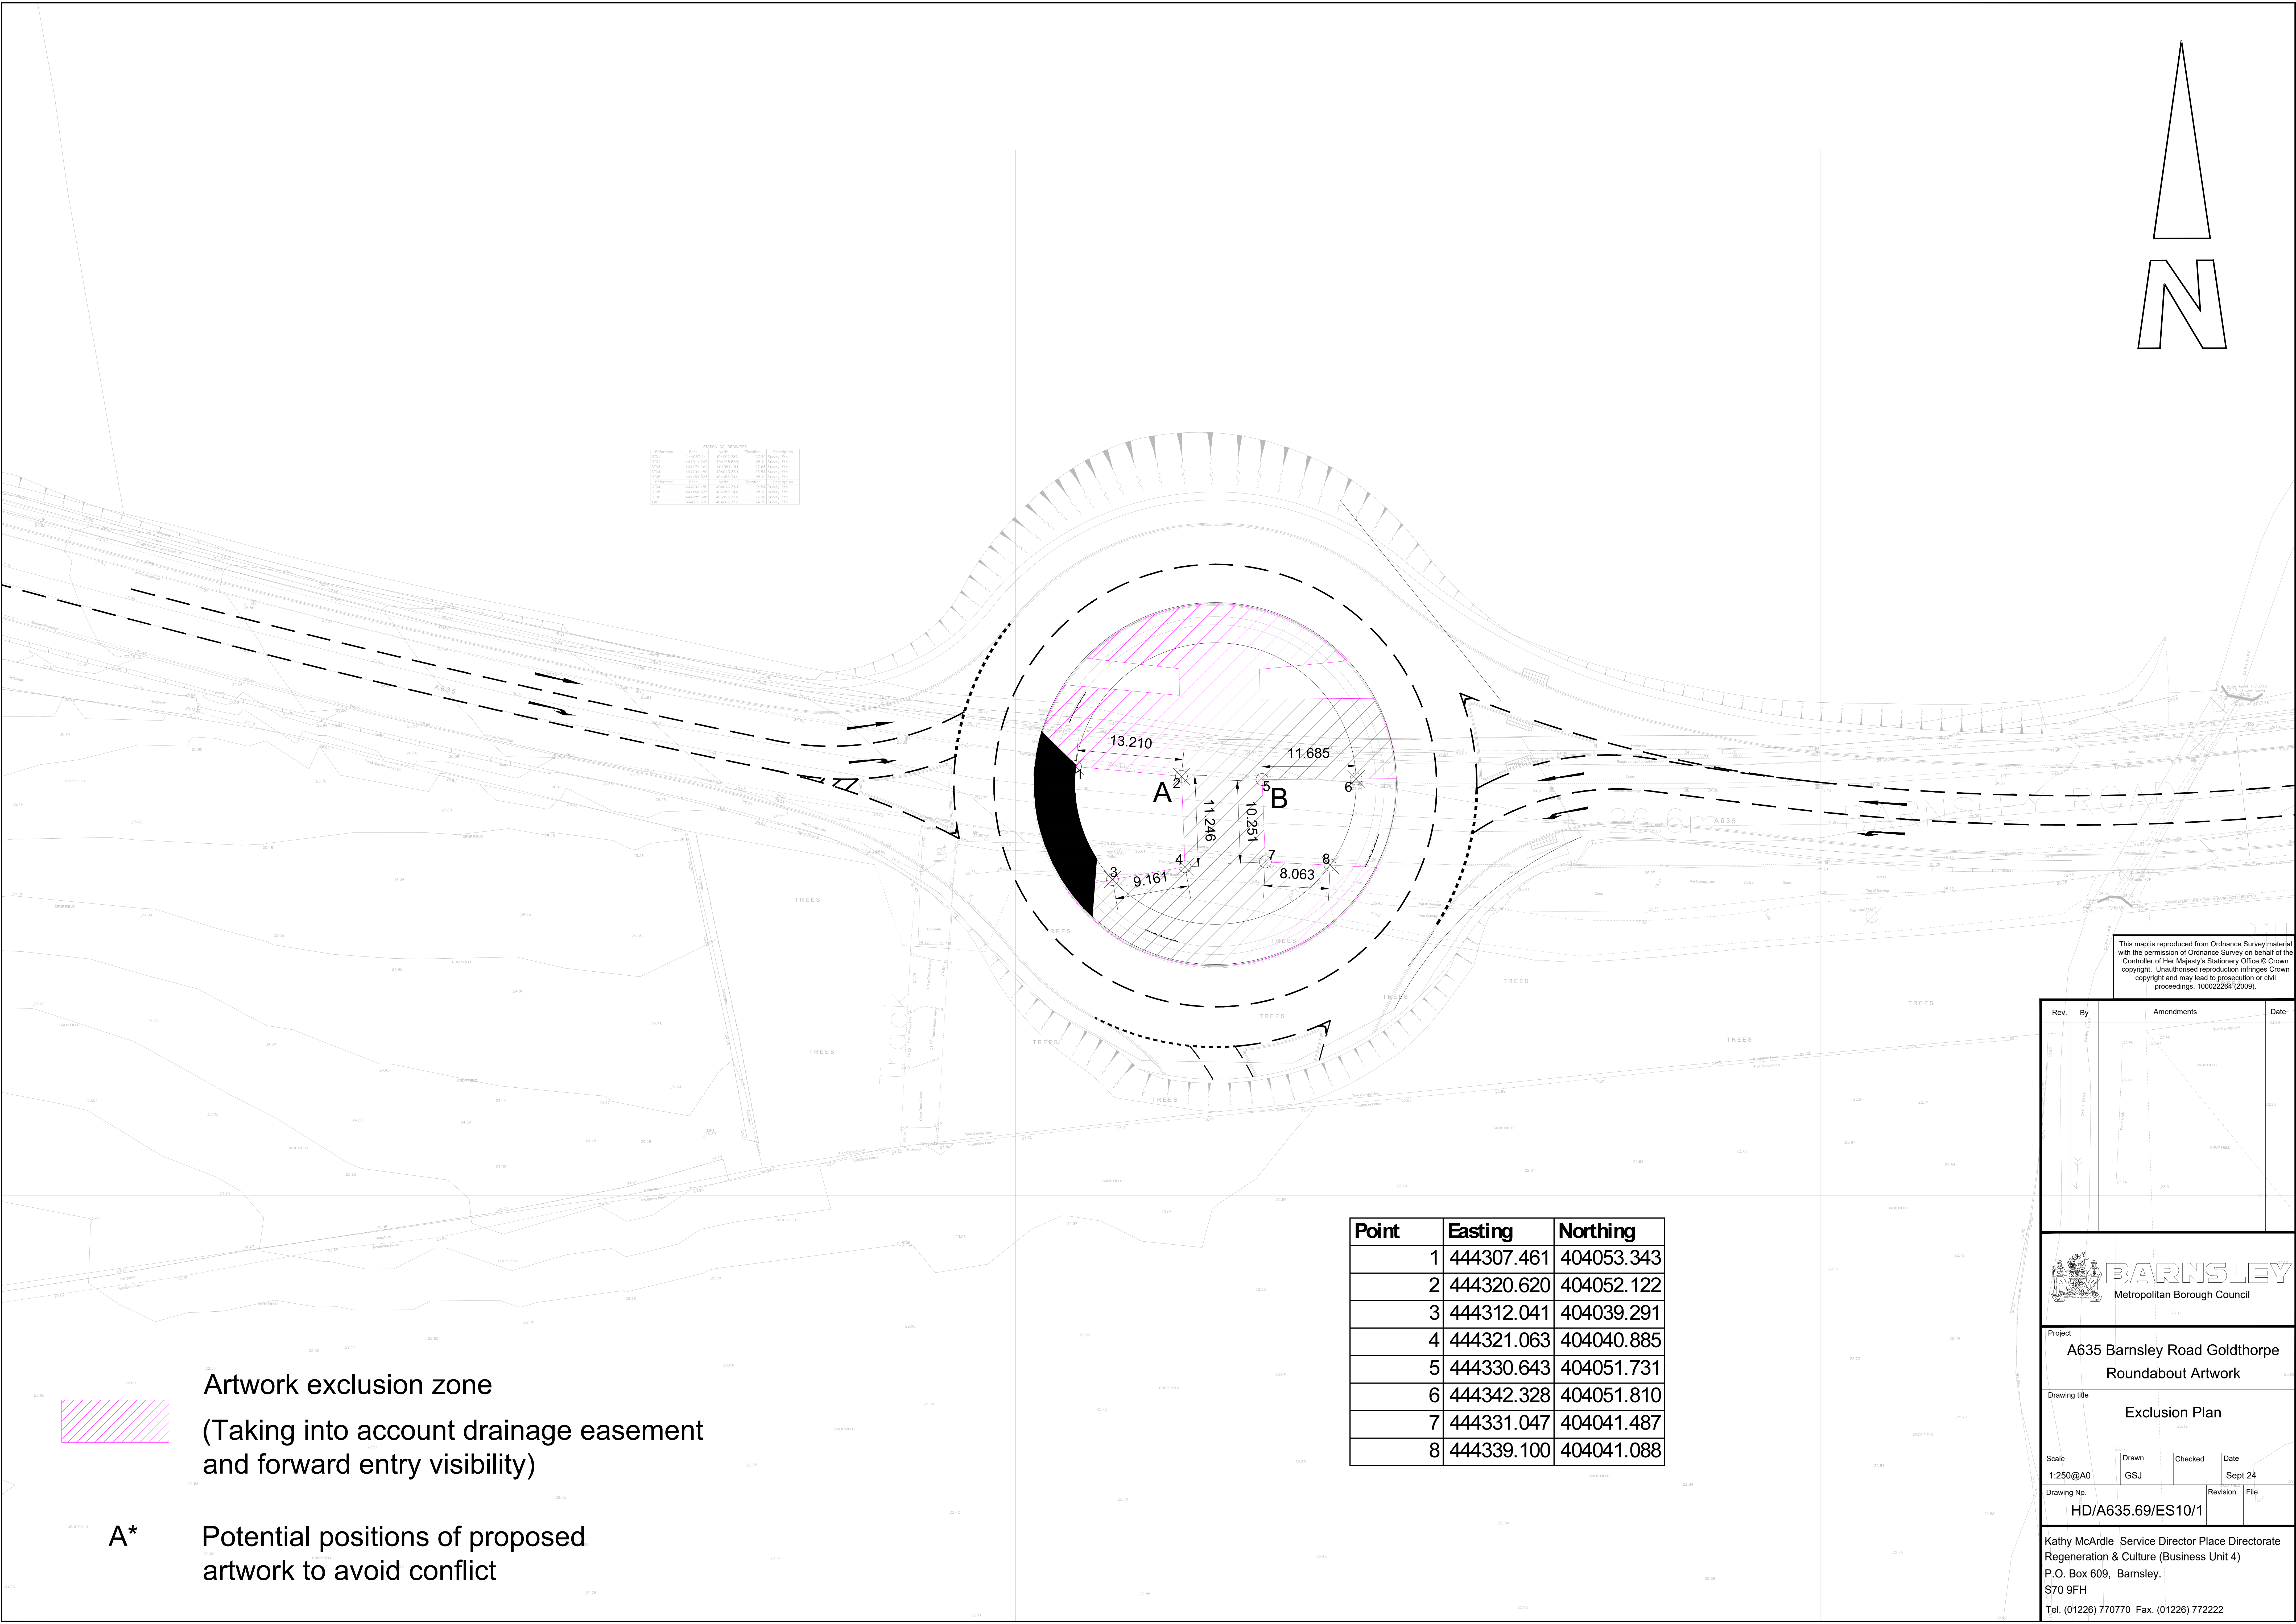

A*

Artwork exclusion zone
(Taking into account drainage easement
and forward entry visibility)

Potential positions of proposed
artwork to avoid conflict

Point	Easting	Northing
1	444307.461	404053.343
2	444320.620	404052.122
3	444312.041	404039.291
4	444321.063	404040.885
5	444330.643	404051.731
6	444342.328	404051.810
7	444331.047	404041.487
8	444339.100	404041.088

This map is reproduced from Ordnance Survey material with the permission of Ordnance Survey on behalf of the Controller of Her Majesty's Stationary Office © Crown copyright. Unauthorised reproduction infringes Crown copyright and may lead to prosecution or civil proceedings. 100022264 (2009).

Rev.	By	Amendments	Date



Project
A635 Barnsley Road Goldthorpe
Roundabout Artwork

Drawing title
Exclusion Plan

Scale	Drawn	Checked	Date
1:250@A0	GSJ		Sept 24
Drawing No.		Revision	File
HD/A635.69/ES10/1			

Kathy McArdle Service Director Place Directorate
Regeneration & Culture (Business Unit 4)
P.O. Box 609, Barnsley.
S70 9FH
Tel. (01226) 770770 Fax. (01226) 772222