





Front Elevation  
Scale 1:100

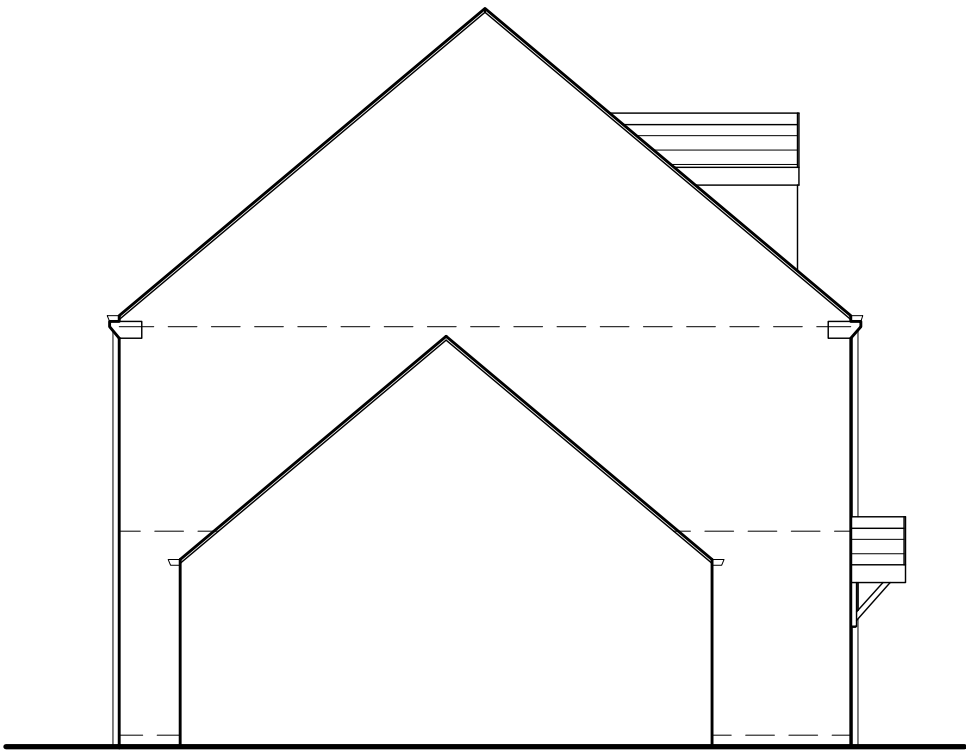


Side Elevation  
Scale 1:100




Rear Elevation  
Scale 1:100

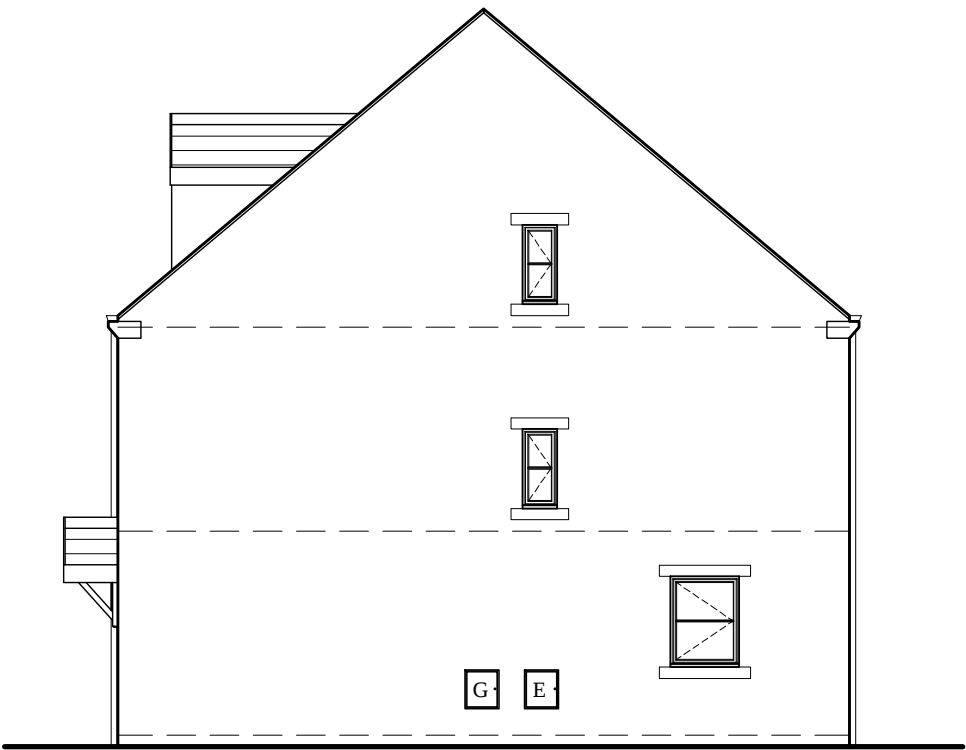


Side Elevation  
Scale 1:100

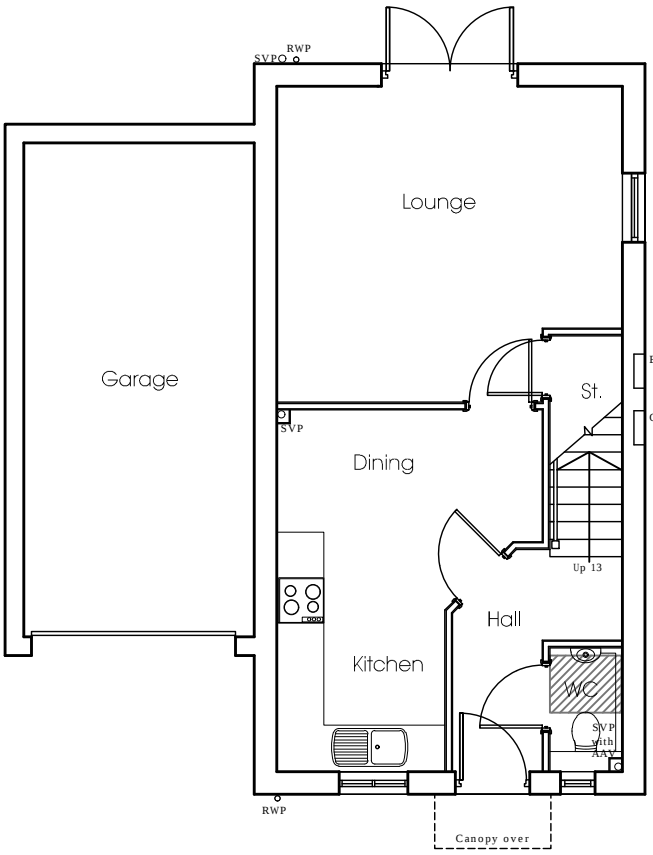

Ground Floor  
Scale - 1:100

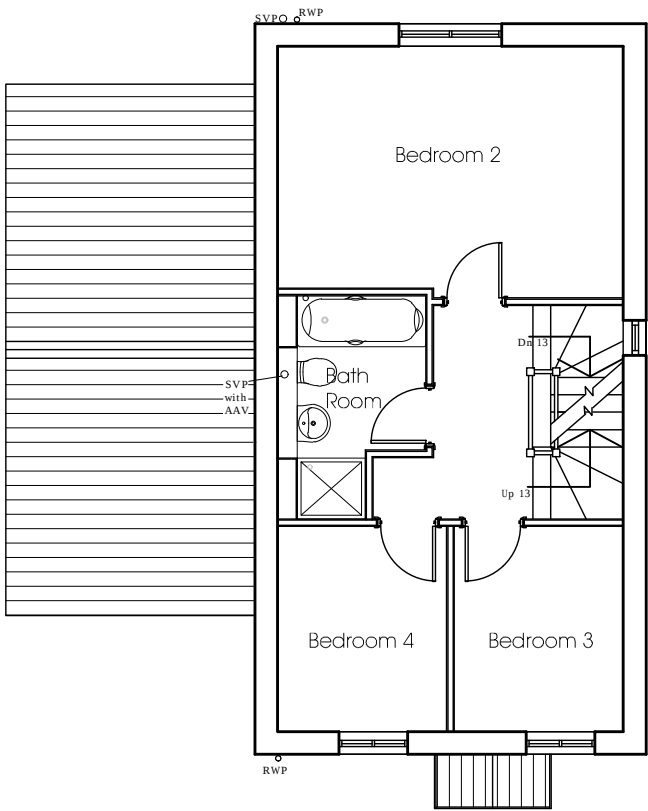

First Floor  
Scale - 1:100

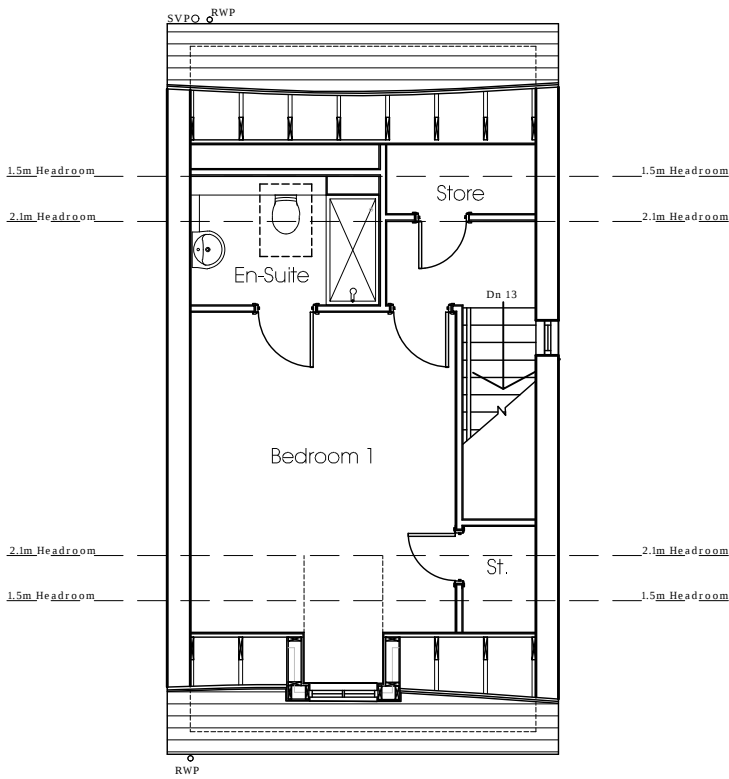

Second Floor  
Scale - 1:100

|      |                                           |          |    |
|------|-------------------------------------------|----------|----|
| PL03 | Canopy amended, internal layout amendment | 16.05.18 | PG |
| PL02 | Layout and elevation amendments           | 09.05.18 | PG |
| PL01 | Planning Issue                            | 10.04.18 | DH |

Rev Description Date By Rvw  
Residential Development  
at Royston Lane  
Royston

for Westmoreland Homes Ltd

**Farrar Bamforth Associates Ltd.**  
Chartered Architectural Technologists  
51 Trinity Street, Huddersfield, HD1 4DN  
Tel: (01484) 424008 Fax: (01484) 512305  
E-mail: design@farrarbamforth.co.uk  
Website: www.farrarbamforth.co.uk

House Type E1 Planning Drawing

| Project | Originator | Zone        | Level           | Type        | Date | Number | Revision |
|---------|------------|-------------|-----------------|-------------|------|--------|----------|
| 18D15   | FBA        | ZZ          | XX              | DR          | A    | 0705   | PL03     |
| Drawn   | Date       | Suitability | Revision Status | Scale of A2 |      |        |          |
| PG      | Mar 18     | S4          | Planning        | 1 : 100     |      |        |          |

This document is © Farrar Bamforth Associates Ltd. Drawing measurements shall not be obtained by scaling. Setting out dimensions are to face of structure. Verify all dimensions prior to construction or product manufacture. Immediately report any discrepancies on this document to Farrar Bamforth Associates Ltd. This document shall be read in conjunction with associated models, specifications and related consultants documents.