

G SPACES

parking 15 spaces

2 number 1100lt eurobins

External Yard


entrance

FE

FE

MH

roller shutt

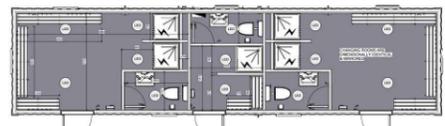

amenity block

female wc and changing

male wc and changing

rwp

Padel Court 1

roller shutter

refreshment building

UNIT 11/12

FE

FE

FE

sliding door

Padel Court 5

rwp

Padel Court 2

2000

PROTECTED CORRIDOR

FE

FE

sliding door

Padel Court 4

2000

rwp

Padel Court 3

2000

roller shutter

St

FE

FE



CLIENT	TOPPLAY LIMITED		
JOB	DARTON BUSINESS PARK		
TITLE	PROPOSED PADEL LAYOUT		
DRAWN	CHECKED	DATE	SCALE
PWH	PTE	OCT 2023	A3 ISSUE: 1:200 A1 ISSUE: 1:100
REVISION	DRAWING STATUS	DRAWING NUMBER	
		1000-03	