




FLOOR PLAN

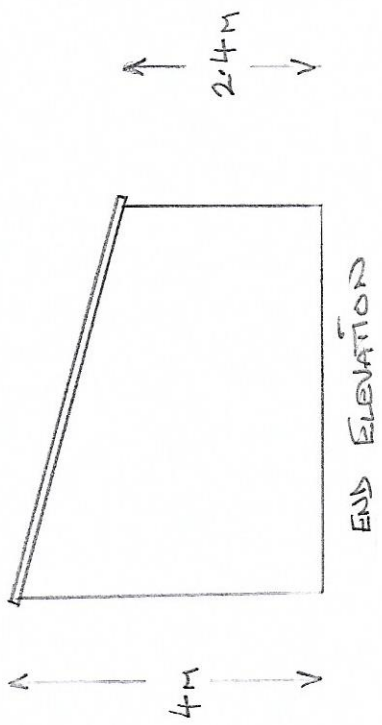

END ELEVATION

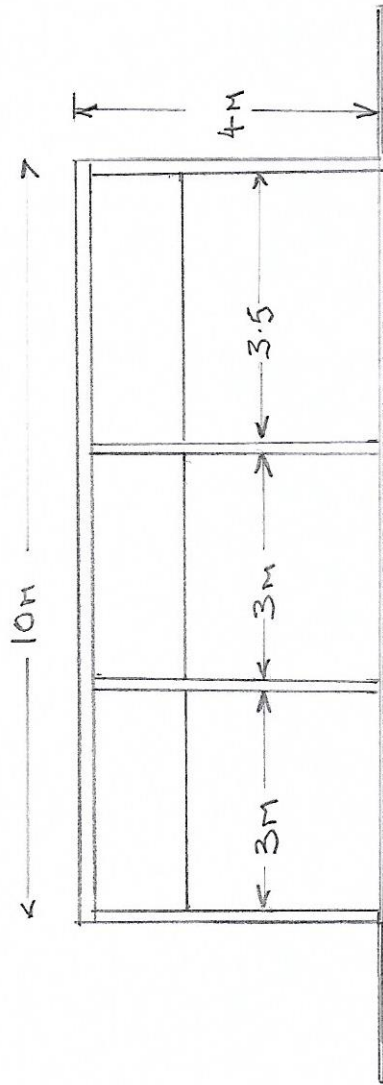

FRONT ELEVATION

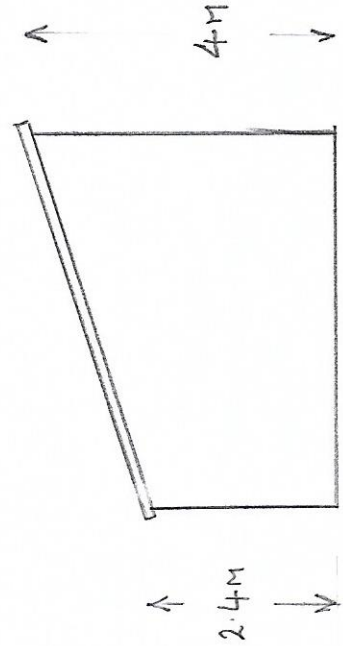

END ELEVATION

SCALE 1:100