

LANDSCAPE STRATEGY

The landscape proposal is designed with a mixture of deciduous and evergreen species to soften the school surroundings giving a year round warm feeling, strengthened further by the flowering species which attract wildlife.



AMENITY GRASS

SOW AT 50G/M2
 LOW MAINTENANCE, HARD WEARING
 AMENITY SEED MIX TO CONTAIN
 PERENNIAL RYEGRASS CULTIVATORS
 TOGETHER WITH SLENDER CREEPING
 RED FESCUE AND BROWNTOP BENT
 E.G;
 -TUFFGRASS FROM JOHNSONS SEED,
 -BAR 11 FROM BARENBRUG UK LTD
 -A22 MIX FROM GERMINAL GB LTD.



PLANTING ON SLOPE

2L/3L CONTAINERS
 PLANTED AT 3-4 PLANTS PER M2
 -MIXTURE OF GROUND COVER AND
 FEATURE PLANTS



Vinca minor alba



Euonymus fortunei 'Emerald Gaiety'



Hedera colchica 'Dentata Variegata'



Jasminum nudiflorum



Hebe albicans 'Red Edge'



Olearia x haastii

BIRD BOXES
 Schwegler 1B Bird Boxes
 - Olive Green




MULTI-STEM TREES

250CM-300CM
 ROOT BALL
 DOUBLE STAGGERED



Betula pendula

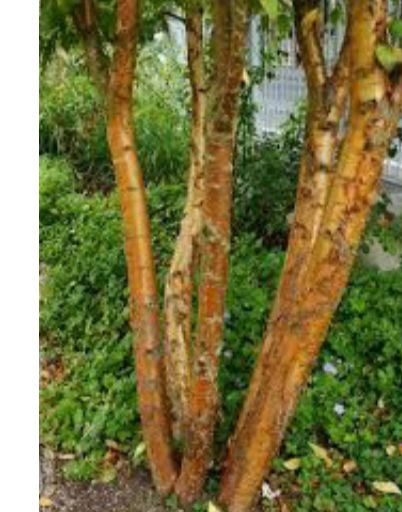

Prunus maackii 'Amber Beauty'



Acer campestre

HERBACEOUS/SHRUB GROUND COVER
 2L/3L CONTAINERS
 PLANTED AT 5-6 PLANTS PER M2
 MIXTURE OF GROUND COVER AND
 HERBACEOUS PLANTS



Stachy byzantina



Viburnum davidii



Tellima grandifolia



Geranium macrorrhizum

HEAVY STANDARD TREES

12-14CM
 BARE ROOT
 DOUBLE STAGGERED



Carpinus betulus



Tilia cordata



Acer platanoides



Prunus avium

MIXED NATIVE HEDGE PLANTING


5 PER METRE;
 DOUBLE STAGGERED



Crataegus monogyna;
 Corylus avellana

GENERAL NOTES:
 1. DO NOT SCALE FROM THIS DRAWING. DIMENSIONS GOVERN.
 2. ALL DIMENSIONS ARE IN MILLIMETRES UNLESS NOTED OTHERWISE.
 3. ALL DIMENSIONS SHALL BE VERIFIED ON SITE BEFORE PROCEEDING WITH THE WORK.
 4. PLINCKE SHALL BE NOTIFIED IN WRITING OF ANY DISCREPANCIES.
 5. PLINCKE ACCEPTS NO LIABILITY FOR ANY EXPENSE LOSS OR DAMAGE OF WHATSOEVER NATURE AND HOWEVER ARISING FROM ANY VARIATION MADE TO THIS DRAWING OR IN THE EXECUTION OF THE WORK TO WHICH IT RELATED WHICH HAS NOT BEEN REFERRED TO THEM AND PRIOR APPROVAL OBTAINED.

A1 Original Sheet Size

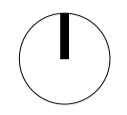

CDM
 IN ADDITION TO THE HAZARDS / RISKS NORMALLY ASSOCIATED WITH THE TYPES OF WORK DETAILED ON THIS DRAWING, NOTE THE FOLLOWING:

ITEM NO.	RISK REGISTER DETAILS

KEY

P02	PLANNING ISSUE - RED LINE REMOVED: ROAD JUDGED	11/10/18	SS/IM	AA
P01	PLANNING ISSUE	21/09/18	SS	AA
REV.	REV. DESCRIPTION	DATE	DWN	CHK

plincke.
 landscape urbanism design www.plincke.com
 London Manchester
 +44 (0)207 739 3330 +44 (0)161 237 9223

Project
 PENISTONE GRAMMAR SCHOOL
 EXTENSION

Drawing
 SOFT LANDSCAPE STRATEGY

Date
 21/09/18 **Scale**
 1:250

Status
 PLANNING **Dwn:** SS **Chk** AA

Drawing
 0519-PLI-Z1-ZZ-DR-L-0004 **Suitability** INFO **Rev** P03

NB: Typical species shown for each